



REMOVE AND REPLACE EXPANSION JOINTS  
 MILL AND RESURFACE EXISTING PAVEMENT AND SHOULDERS

**ELEVATION**

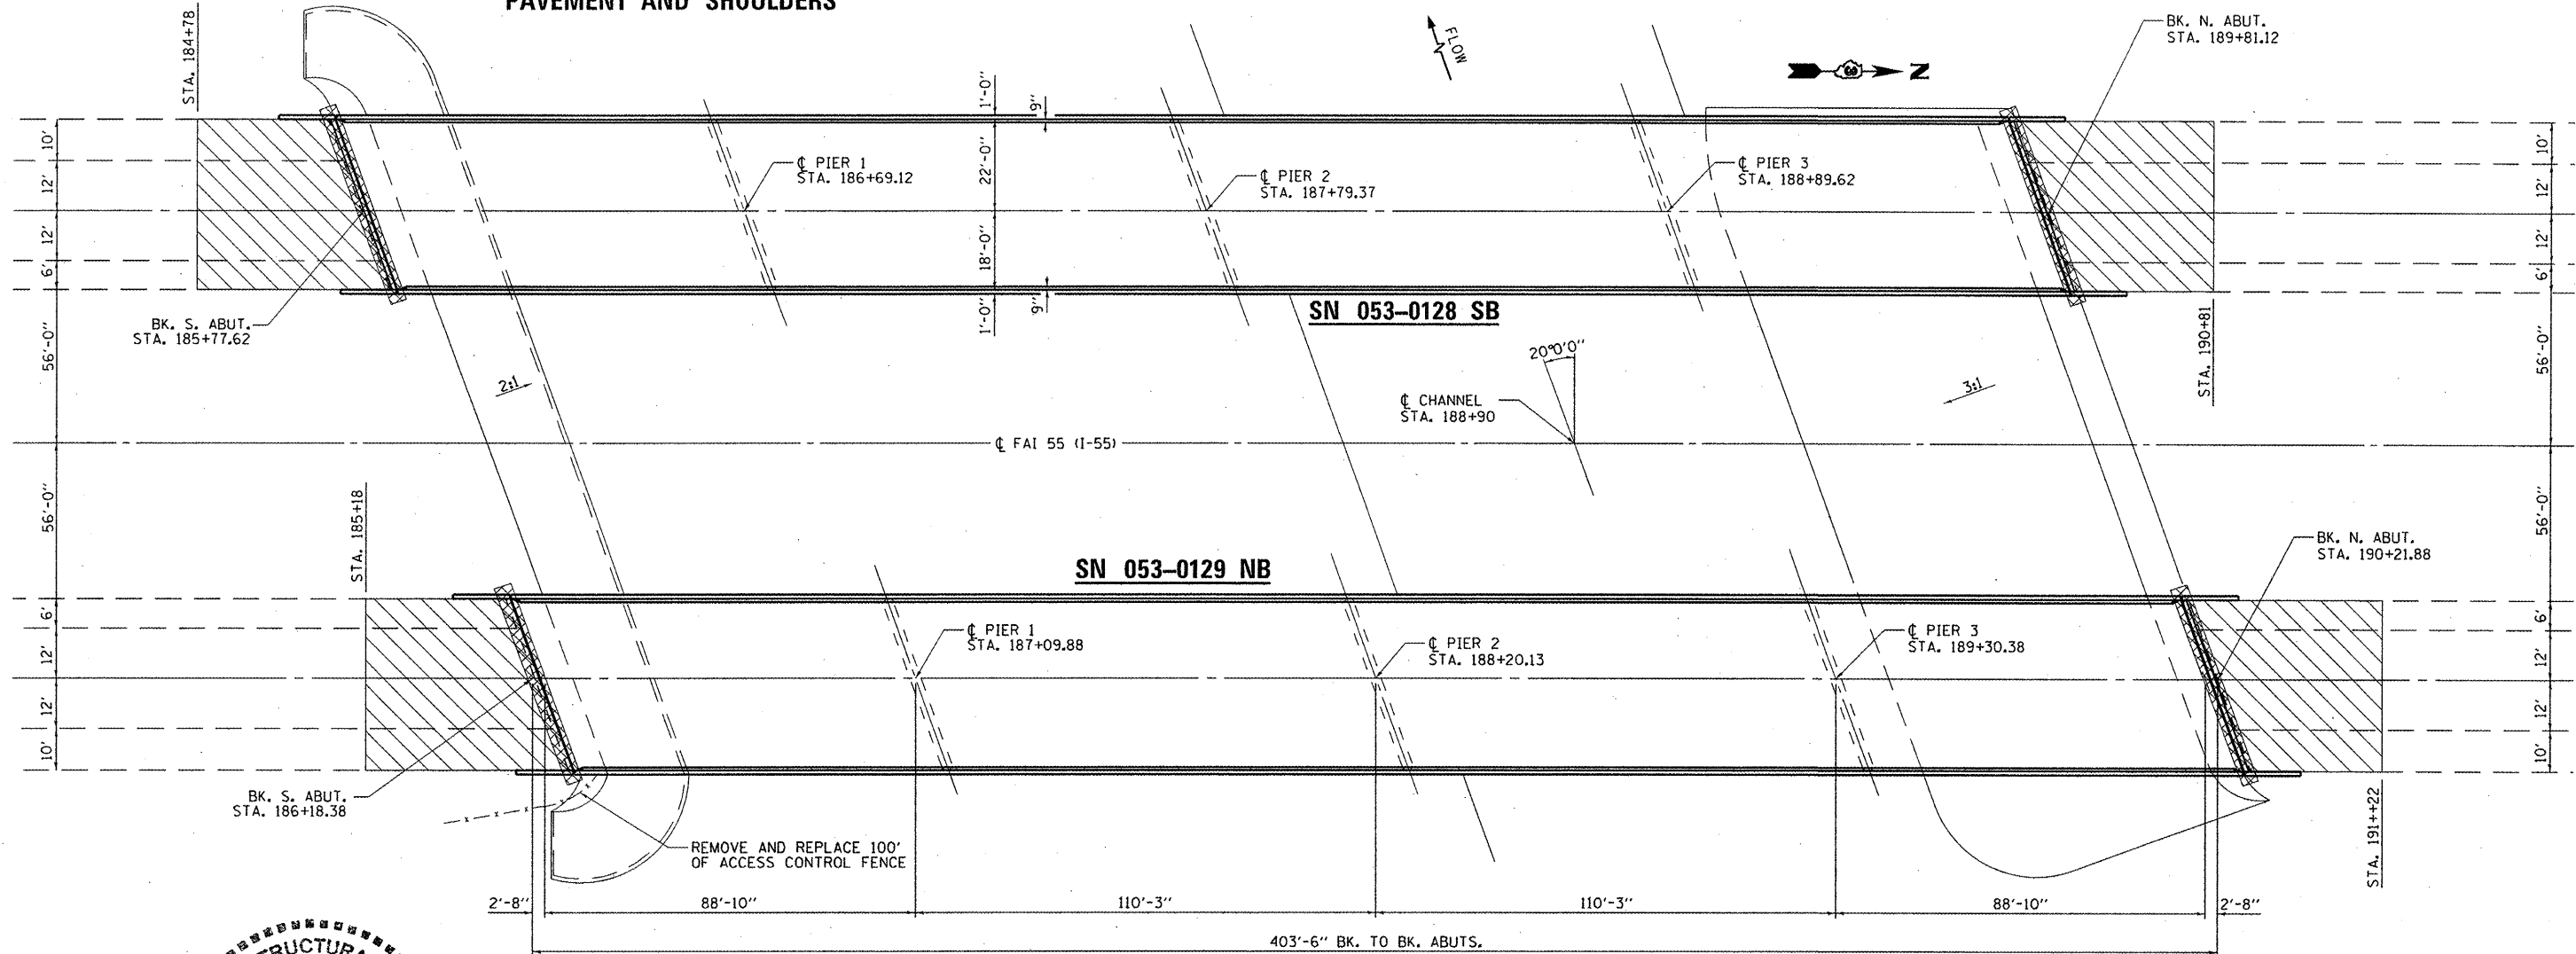

*David Carl Puzey* 1/30/12  
 Expires 1/30/12

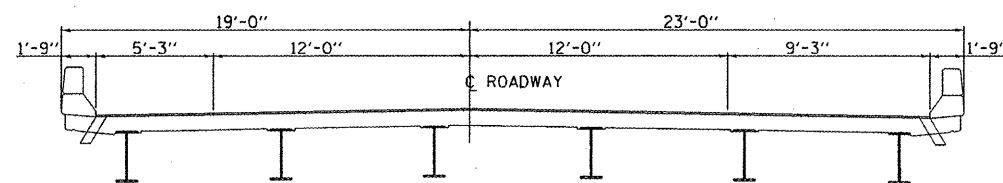

**CROSS SECTION**

NB LANE SHOWN  
SB LANE SIMILAR THRU 180° ROTATION

**TOTAL BILL OF MATERIAL  
FOR SN 053-0128 (SB) & SN 053-0129 (NB)**

ITEM	UNIT	SUPER	SUB	TOTAL
CONCRETE REMOVAL	CU YD	14	9.6	23.6
CONCRETE STRUCTURE	CU YD		9.6	9.6
CONCRETE SUPERSTRUCTURE	CU YD	14		14
REINFORCEMENT BARS, EPOXY COATED	POUND	2320	1000	3320
PREFORMED JOINT STRIP SEAL	FOOT	172		172
BAR SPLICERS	EACH	32	16	48
CONCRETE SEALER	SO FT	34844	294	35138
STRUCTURAL REPAIR OF CONCRETE (DEPTH EQUAL TO OR LESS THAN 5")	SO FT		120	120

FILE NAME =	USER NAME = woodshankr1	DESIGNED - RON WOODSHANK	REVISED -
c:\pwwork\pwwork\woodshankr1\00268336	366B48-sht-details.dgn	DRAWN - RON WOODSHANK	REVISED -
	PLOT SCALE = 100.0000' / in.	CHECKED - <i>ADY</i>	REVISED -
	PLOT DATE = 1/30/2012	DATE -	REVISED -

STATE OF ILLINOIS  
 DEPARTMENT OF TRANSPORTATION

**GENERAL PLAN AND ELEVATION  
 FOR SN 053-128 & SN 053-0129**  
 SCALE: \_\_\_\_\_ SHEET NO. 1 OF 8 SHEETS STA. \_\_\_\_\_ TO STA. \_\_\_\_\_

F.A.I. RTE. 55	SECTION (53-5B-101-2)	COUNTY LIVINGSTON	TOTAL SHEETS 16	SHEET NO. 9
			CONTRACT NO. 66B48	
ILLINOIS FED. AID PROJECT				