


**EXISTING TYPICAL SECTION**  
 STA. 201+30.56 TO STA. 226+82.77

- \* BITUMINOUS SHOULDER:  
 STA. 206+01± TO STA. 225+08±
- \*\* BITUMINOUS SHOULDER:  
 STA. 207+87± TO STA. 226+82±

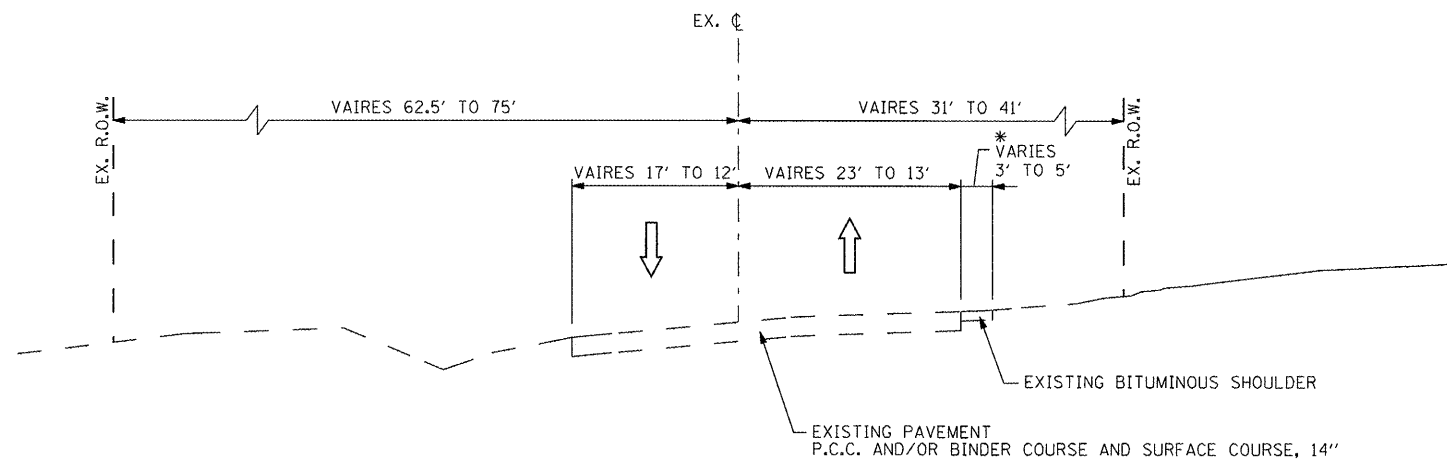

**EXISTING TYPICAL SECTION**  
 STA. 226+82.77 TO STA. 237+36.04

- \* BITUMINOUS SHOULDER BEGINS STA. 231+84±

FILE NAME =	USER NAME = IDOT	DESIGNED -	REVISED -	<b>STATE OF ILLINOIS DEPARTMENT OF TRANSPORTATION</b>	<b>FAP 399 (IL RTE. 8) EXISTING TYPICAL SECTIONS - ROUTE 8</b>	F.A.P. RTE.	SECTION	COUNTY	TOTAL SHEETS	SHEET NO.	
x:\projects\200803566\dgn\04-Rte8-ht-Typical1.dgn	DRAWN -	REVISED -	399			36 R-7	TAZEWELL	390	13		
PLOT SCALE = 20,002 FT / IN.	CHECKED -	REVISED -	CONTRACT NO. 68370			ILLINOIS FED. AID PROJECT					
PLOT DATE = 10/21/2011	DATE - 10-21-11	REVISED -	SCALE: NTS								SHEET NO. OF SHEETS