


PI STA. = 260+19.91  
 $\Delta = 5^\circ 01' 07''$  (LT)  
 $D = 0^\circ 41' 55''$   
 $R = 8,202.10'$   
 $T = 359.44'$   
 $L = 718.43'$   
 $E = 7.87'$   
 P.C. STA = 256+60.46  
 P.T. STA = 263+78.89

EXIST. CURVE 1L8EXCL5  
 PI STA. = 261+01.26  
 $\Delta = 5^\circ 01' 33''$  (LT)  
 $D = 1^\circ 00' 00''$   
 $R = 5,729.76'$   
 $T = 251.47'$   
 $L = 502.61'$   
 $E = 5.52'$   
 P.C. STA. = 258+49.79  
 P.T. STA. = 263+52.41

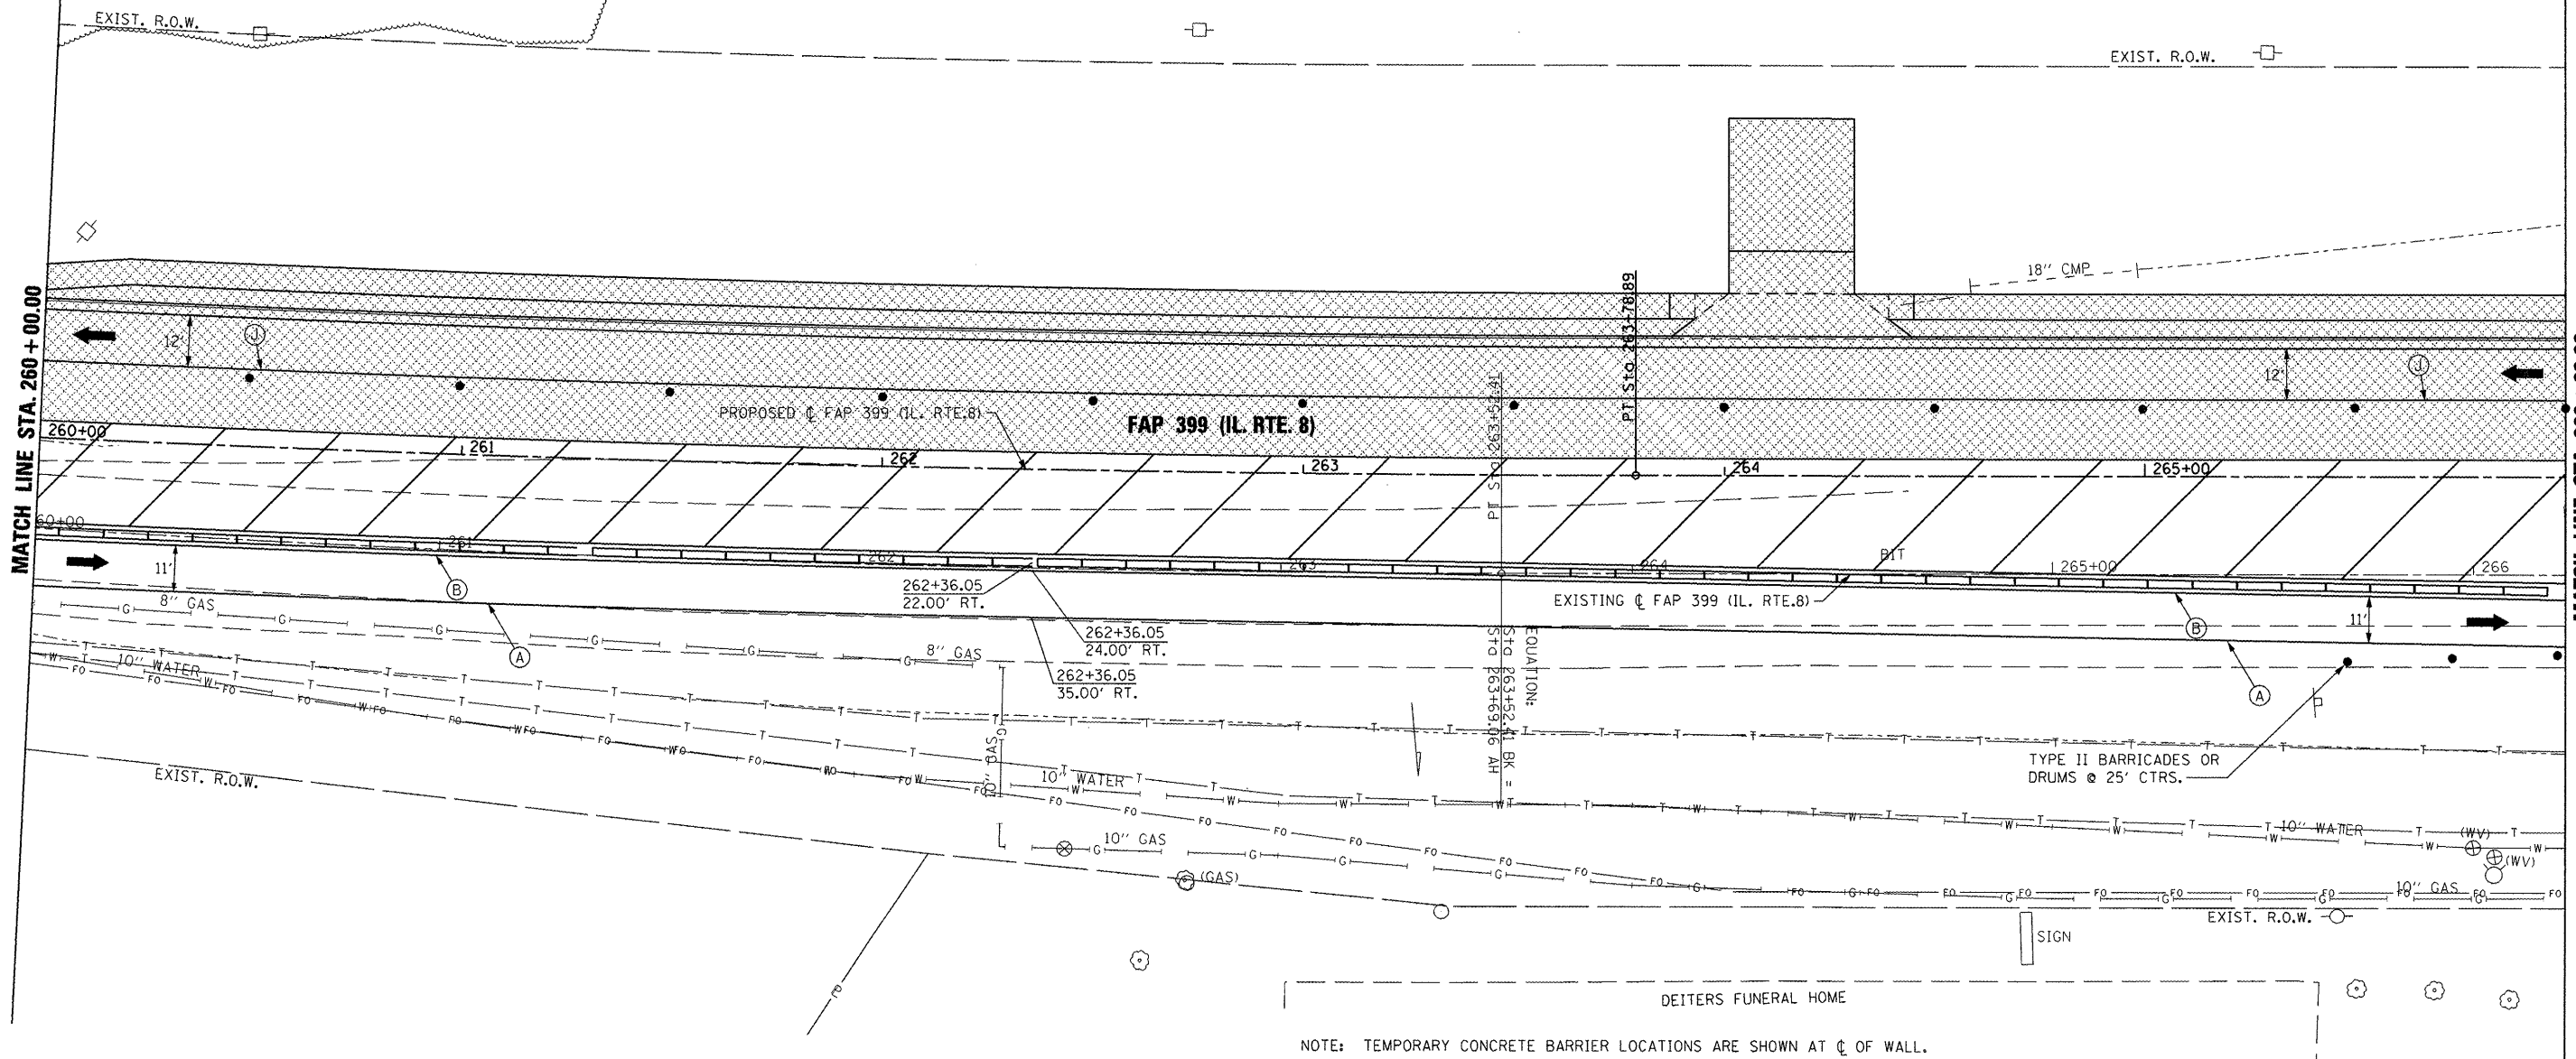

NOTE: TEMPORARY CONCRETE BARRIER LOCATIONS ARE SHOWN AT C OF WALL.


TEMPORARY PAVEMENT MARKING LEGEND	
(A) TEMP. PAVE. MARK. - 4" WHITE SOLID	(I) PAVE. MARK. TAPE - 4" WHITE SOLID
(B) TEMP. PAVE. MARK. - 4" YELLOW SOLID	(J) PAVE. MARK. TAPE - 4" YELLOW SOLID
(C) TEMP. PAVE. MARK. - DOUBLE 4" YELLOW SOLID	(K) PAVE. MARK. TAPE - DOUBLE 4" YELLOW SOLID
(D) TEMP. PAVE. MARK. - 4" YELLOW SKIP DASH	(L) PAVE. MARK. TAPE - 4" YELLOW SKIP DASH
(E) TEMP. PAVE. MARK. - 8" WHITE SOLID	(M) PAVE. MARK. TAPE - 8" WHITE SOLID
(F) TEMP. PAVE. MARK. - 8" WHITE SKIP DASH	(N) PAVE. MARK. TAPE - 8" WHITE SKIP DASH
(G) TEMP. PAVE. MARK. - 24" WHITE SOLID (STOP BAR)	(O) PAVE. MARK. TAPE - 12" YELLOW SOLID (DIAGONAL)
(H) TEMP. PAVE. MARK. - LETTERS AND SYMBOLS	(P) PAVE. MARK. TAPE - 12" WHITE SOLID (DIAGONAL)
TEMP. PAVE. MARK. = PAINT	(Q) PAVE. MARK. TAPE - 24" WHITE SOLID (STOP BAR)
	(R) PAVE. MARK. TAPE - LETTERS AND SYMBOLS
	PAVE. MARK. TAPE = PAVEMENT MARKING TAPE, TYPE III

(D) OR (L)

(O) P

(F) OR (N)

CONSTRUCTION THIS STAGE  
 PREVIOUSLY CONSTRUCTED  
 TEMPORARY PAVEMENT  
 EXISTING TRAFFIC LANE  
 TRAFFIC LANE  
 TYPE II BARRICADES OR DRUMS @ 50' CTRS. UNLESS OTHERWISE NOTED  
 TYPE III BARRICADE WITH R 11-2 SIGN  
 TEMPORARY CONCRETE BARRIER  
 TEMPORARY IMPACT ATTENUATOR

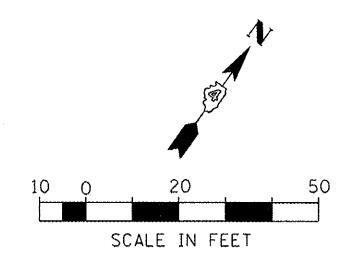

FILE NAME =	USER NAME = IDOT	DESIGNED -	REVISED -
x:\projects\200803566\dgn\04-Rte8-ah-t-	aging-2-L.dgn	DRAWN -	REVISED -
	PLOT SCALE = 41,249 FT / IN.	CHECKED -	REVISED -
	PLOT DATE = 10/21/2011	DATE - 10-21-11	REVISED -

**STATE OF ILLINOIS  
 DEPARTMENT OF TRANSPORTATION**

**FAP 399 (IL RTE. 8)  
 MAINTENANCE OF TRAFFIC - STAGE II**

SCALE: AS SHOWN    SHEET NO.    OF    SHEETS    STA. 260+00.00 TO STA. 266+00.00

F.A.P. RTE.	SECTION	COUNTY	TOTAL SHEETS	SHEET NO.
399	36 R-7	TAZEWELL	390	134
CONTRACT NO. 68370				
ILLINOIS FED. AID PROJECT				