



PI STA. = 228+40.88      EXIST. CURVE IL8EXCL4  
 $\Delta = 15^\circ 18' 11''$  (LT)      PI STA. = 228+28.90  
 $D = 1^\circ 09' 51''$        $\Delta = 13^\circ 52' 36''$  (LT)  
 $R = 4,921.25'$        $D = 1^\circ 31' 31''$   
 $T = 661.14'$        $R = 3,756.69'$   
 $L = 1,314.41'$        $T = 457.16'$   
 $E = 44.21'$        $L = 909.85'$   
 $P.C. STA. = 221+79.74$        $E = 27.71'$   
 $P.T. STA. = 234+94.15$        $P.C. STA. = 223+71.74$   
     $P.T. STA. = 232+81.59$

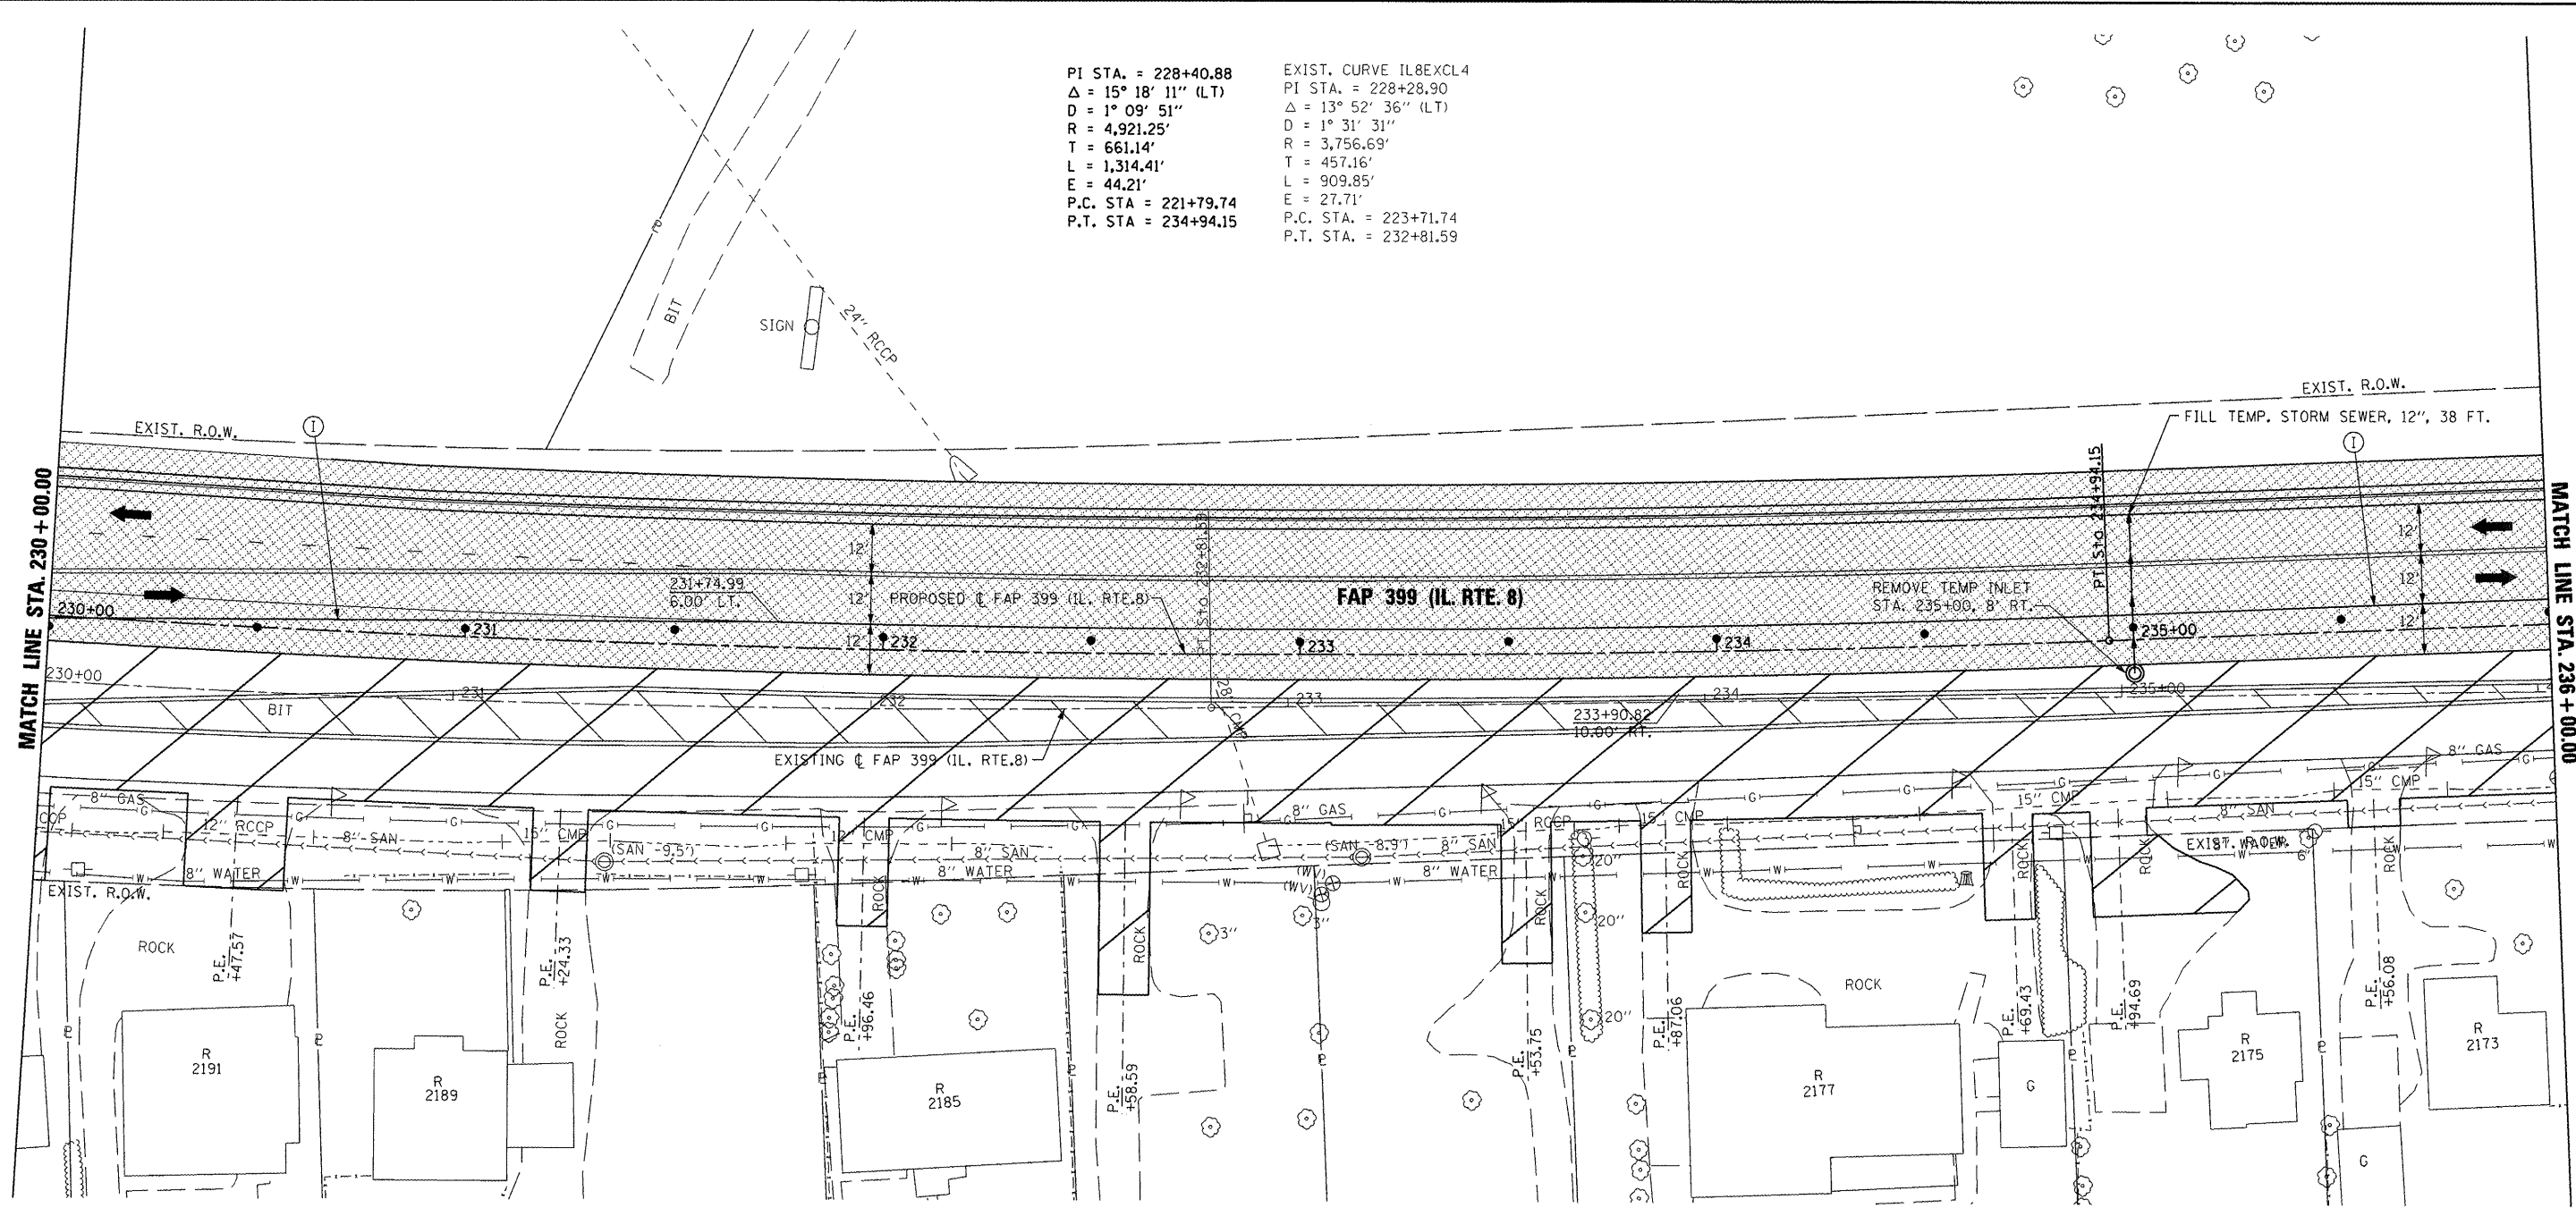

NOTE: TEMPORARY CONCRETE BARRIER LOCATIONS ARE SHOWN AT  $\phi$  OF WALL.

**TEMPORARY PAVEMENT MARKING LEGEND**

(A) TEMP. PAVE. MARK. - 4" WHITE SOLID	(I) PAVE. MARK. TAPE - 4" WHITE SOLID		CONSTRUCTION THIS STAGE
(B) TEMP. PAVE. MARK. - 4" YELLOW SOLID	(J) PAVE. MARK. TAPE - 4" YELLOW SOLID		PREVIOUSLY CONSTRUCTED
(C) TEMP. PAVE. MARK. - DOUBLE 4" YELLOW SOLID	(K) PAVE. MARK. TAPE - DOUBLE 4" YELLOW SOLID		TEMPORARY PAVEMENT
(D) TEMP. PAVE. MARK. - 4" YELLOW SKIP DASH	(L) PAVE. MARK. TAPE - 4" YELLOW SKIP DASH		EXISTING TRAFFIC LANE
(E) TEMP. PAVE. MARK. - 8" WHITE SOLID	(M) PAVE. MARK. TAPE - 8" WHITE SOLID		TRAFFIC LANE
(F) TEMP. PAVE. MARK. - 8" WHITE SKIP DASH	(N) PAVE. MARK. TAPE - 8" WHITE SKIP DASH		TYPE II BARRICADES OR DRUMS @ 50' CTRS. UNLESS OTHERWISE NOTED
(G) TEMP. PAVE. MARK. - 24" WHITE SOLID (STOP BAR)	(O) PAVE. MARK. TAPE - 12" YELLOW SOLID (DIAGONAL)		TYPE III BARRICADE WITH R 11-2 SIGN
(H) TEMP. PAVE. MARK. - LETTERS AND SYMBOLS	(P) PAVE. MARK. TAPE - 12" WHITE SOLID (DIAGONAL)		TEMPORARY CONCRETE BARRIER
TEMP. PAVE. MARK. = PAINT	(Q) PAVE. MARK. TAPE - 24" WHITE SOLID (STOP BAR)		TEMPORARY IMPACT ATTENUATOR
	(R) PAVE. MARK. TAPE - LETTERS AND SYMBOLS		
	PAVE. MARK. TAPE = PAVEMENT MARKING TAPE, TYPE III		

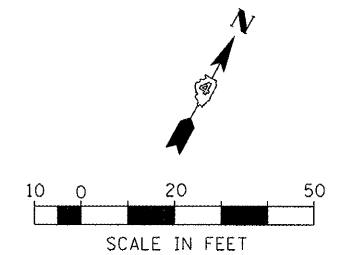

FILE NAME =	USER NAME = 1001	DESIGNED -	REVISED -
xi\projects\20080356\dgn\04-Rte8-sht-5	aging-3-G.dgn	DRAWN -	REVISED -
	PLOT SCALE = 41.249 FT / IN.	CHECKED -	REVISED -
	PLOT DATE = 10/21/2011	DATE = 10-21-11	REVISED -

**STATE OF ILLINOIS  
DEPARTMENT OF TRANSPORTATION**

**FAP 399 (IL. RTE. 8)  
MAINTENANCE OF TRAFFIC - STAGE III**

SCALE: AS SHOWN    SHEET NO. OF SHEETS    STA. 230+00.00 TO STA. 236+00.00

F.A.P. RTE.	SECTION	COUNTY	TOTAL SHEETS	SHEET NO.
399	36 R-7	TAZEWELL	390	144
CONTRACT NO. 68370				
ILLINOIS FED. AID PROJECT				