


N. SUMMIT ST.

STA. 200 + 00.00

S. SUMMIT ST.

PROJECT BEGINS
STA. 201+30

PROPOSED C FAP 399 (IL. RTE.8)

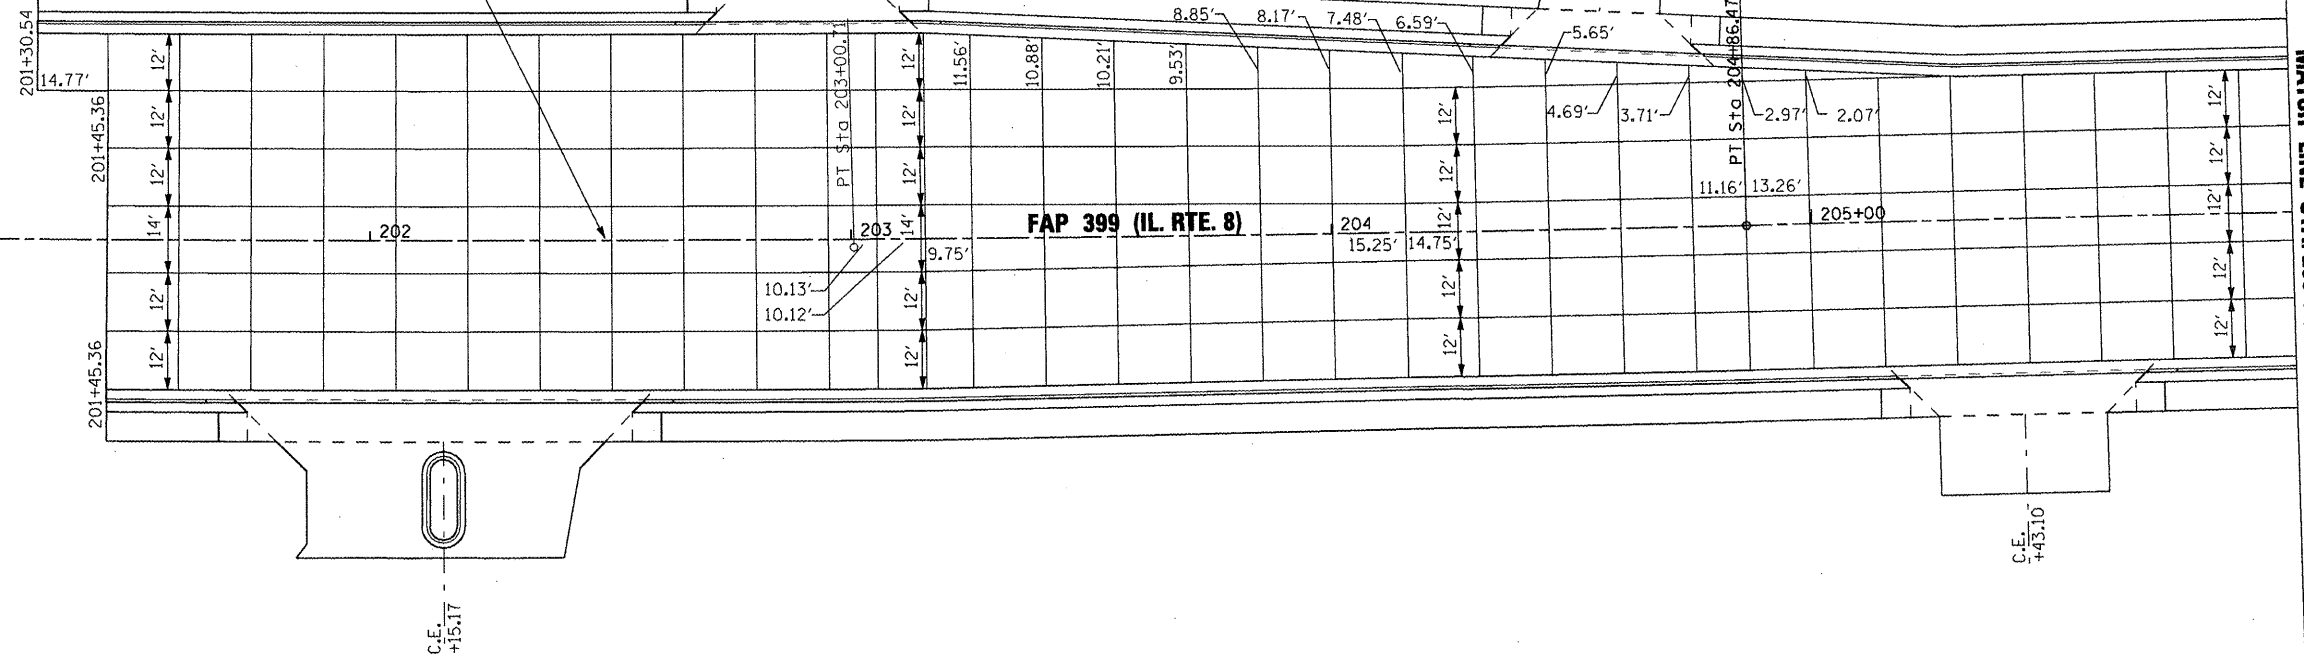

MATCH LINE STA. 206 + 00.00

- NOTES:
1. JOINT SPACING 15' UNLESS NOTED OTHERWISE.
 2. MINIMUM CONCRETE POUR WIDTH = 2'.

FILE NAME =	USER NAME = IDDT	DESIGNED -	REVISED -
x:\projects\200803566\dgn\04-Rte8-sht-1.dgn		DRAWN -	REVISED -
PLOT SCALE = 48.00 FT / IN.		CHECKED -	REVISED -
PLOT DATE = 10/21/2011	DATE = 10-21-11		REVISED -

STATE OF ILLINOIS
DEPARTMENT OF TRANSPORTATION

PAVEMENT JOINTING PLAN
STA. 200+00.00 TO STA. 206+00.00

SCALE: AS SHOWN SHEET NO. OF SHEETS STA. 200+00.00 TO STA. 206+00.00

F.A. RTE.	SECTION	COUNTY	TOTAL SHEETS	SHEET NO.
399	36 R-7	TAZEWELL	390	225
			CONTRACT NO. 68370	
ILLINOIS FED. AID PROJECT				