


MATCH LINE STA. 212+00.00


MATCH LINE STA. 218+00.00

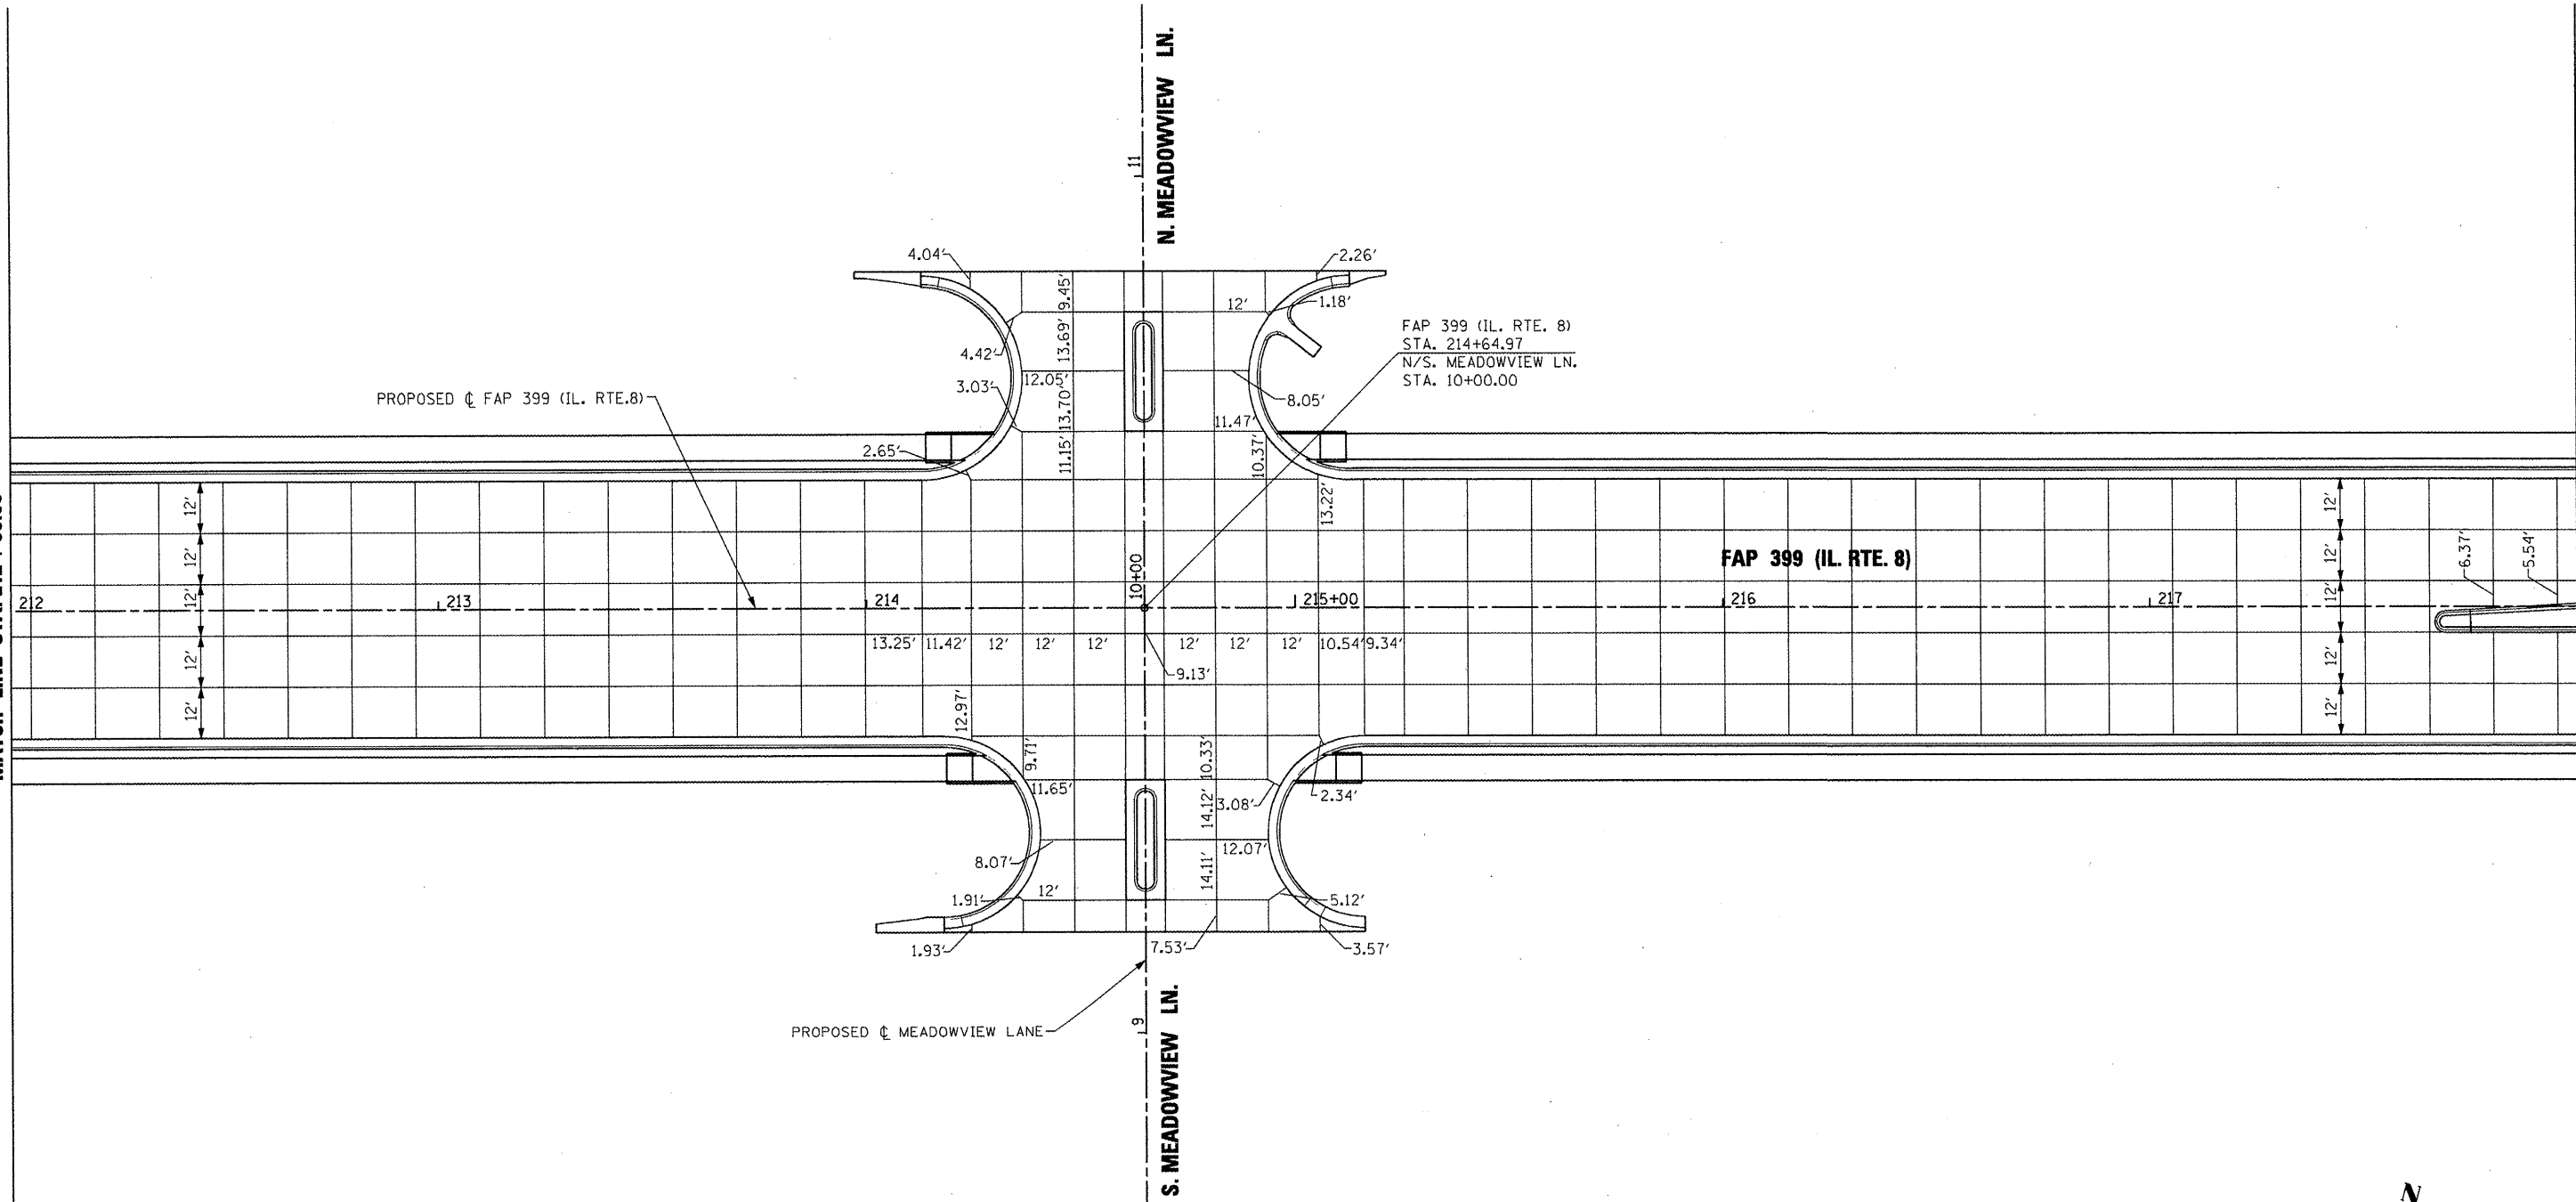

FAP 399 (IL. RTE. 8)
 STA. 214+64.97
 N/S. MEADOWVIEW LN.
 STA. 10+00.00

FAP 399 (IL. RTE. 8)

PROPOSED C MEADOWVIEW LANE

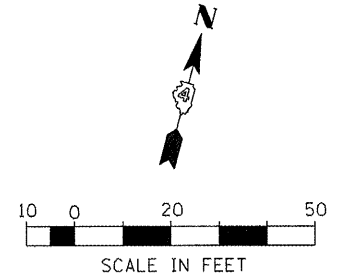

NOTE: JOINT SPACING 15' UNLESS NOTED OTHERWISE

FILE NAME =	USER NAME = IDOT	DESIGNED -	REVISED -
x:\projects\200803566\dgn\04-RteB-aht-J	NT-3.dgn	DRAWN -	REVISED -
	PLOT SCALE = 48.00 FT / IN.	CHECKED -	REVISED -
	PLOT DATE = 10/21/2011	DATE - 10-21-11	REVISED -

STATE OF ILLINOIS
 DEPARTMENT OF TRANSPORTATION

PAVEMENT JOINTING PLAN
 STA. 212+00.00 TO STA. 218+00.00

SCALE: SHEET NO. OF SHEETS STA. 212+00.00 TO STA. 218+00.00

F.A. RTE.	SECTION	COUNTY	TOTAL SHEETS	SHEET NO.
399	36 R-7	TAZEWELL	390	227
CONTRACT NO. 68370			ILLINOIS FED. AID PROJECT	