
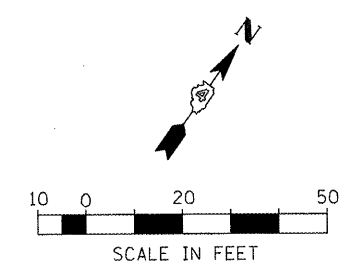


MATCH LINE STA. 266+00.00

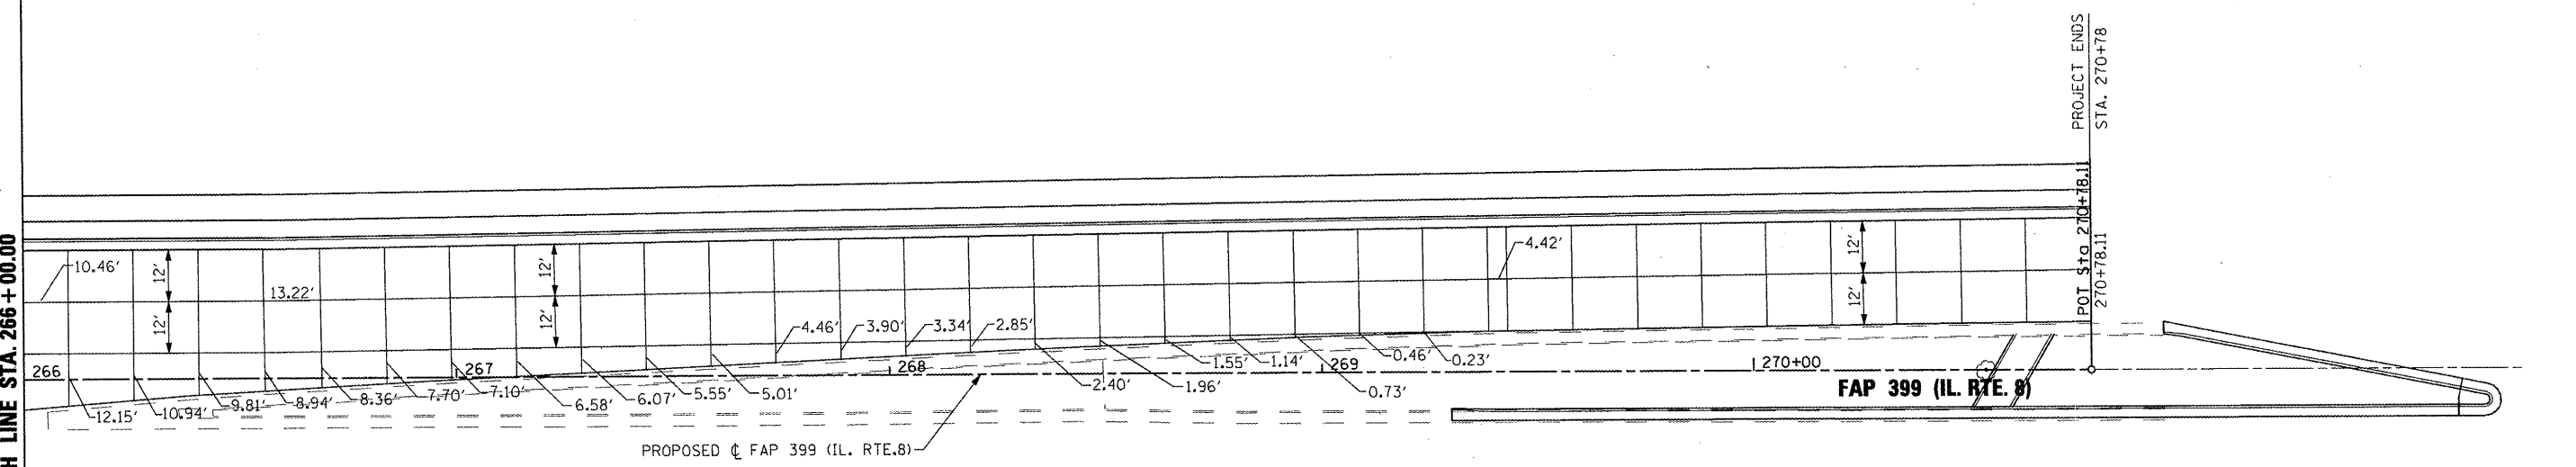

- NOTES:  
 1. JOINT SPACING 15' UNLESS NOTED OTHERWISE.  
 2. MINIMUM CONCRETE POUR WIDTH = 2'.

FILE NAME = x:\projects\200803566\dgn\04-Rte8-sht-J	USER NAME = IDOT NT-12.dgn	DESIGNED - DRAWN -	REVISED - REVISED -
PLOT SCALE = 40.00 FT / IN.	CHECKED -	REVISED -	REVISED -
PLOT DATE = 10/21/2011	DATE = 10-21-11	REVISED -	REVISED -

**STATE OF ILLINOIS  
 DEPARTMENT OF TRANSPORTATION**

PAVEMENT JOINTING PLAN			
STA. 266+00.00 TO STA. 270+78.11			
SCALE: AS SHOWN	SHEET NO.	OF SHEETS	STA. 266+00.00 TO STA. 270+78.11

F.A. RTE.	SECTION	COUNTY	TOTAL SHEETS	SHEET NO.
399	36 R-7	TAZEWELL	390	236
ILLINOIS FED. AID PROJECT CONTRACT NO. 68370				