


PROPOSED COMMUNICATION VAULTS ARE TO BE SPACED 650 FT. APART FROM SCHOOL ST. TO US 24 (MCCLOGAGE RD.)

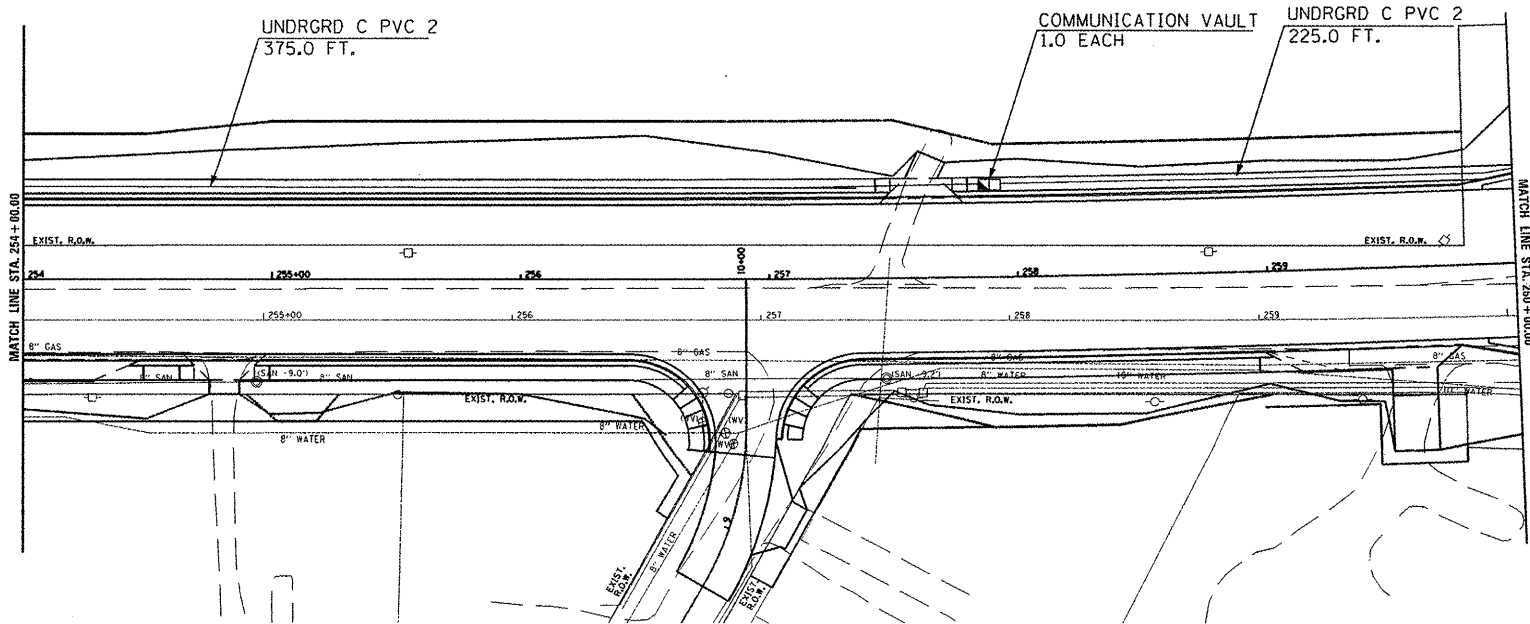

SCHEDULE OF QUANTITIES		
ITS FIBER (IL 8 FROM SCHOOL ST. TO MCLUGAGE RD. - CONTINUED)		
UNDERGROUND CONDUIT, PVC, 2" DIA	FOOT	1200.0
FIBER OPTIC CABLE IN CONDUIT, NO. 62.5/125, MM12F SM24F	FOOT	1260.0
COMMUNICATION VAULT	EACH	2.0

FILE NAME = P:\IL 8 ITS Fiber Plans (68370)\IL 8 ITS
 USER NAME = howler
 Plans\68370 - IL 8 ITS Fiber Plans (Final 10-2-11)
 PLOT SCALE = 75,0000' / 1" =
 PLOT DATE = 10/25/2011

DESIGNED -	REVISD -
DRAWN -	REVISD -
CHECKED -	REVISD -
DATE -	REVISD -

STATE OF ILLINOIS
 DEPARTMENT OF TRANSPORTATION

PROPOSED ITS FIBER AND CONDUIT
 IL 8 FROM SCHOOL ST. TO MCLUGAGE RD. - CONTINUED
 SCALE: NONE ITS FIBER SHEET 8 OF 13 STA. _____ TO STA. _____

F.A.P. RTE.	SECTION	COUNTY	TOTAL SHEETS	SHEET NO.
399	36R-7	TAZEWELL	390	269
CONTRACT NO. 68370				
ILLINOIS FED. AID PROJECT				