


PROPOSED COMMUNICATION VAULTS ARE TO BE SPACED 650 FT. APART FROM SCHOOL ST. TO US 24 (MCCLUGAGE RD.)

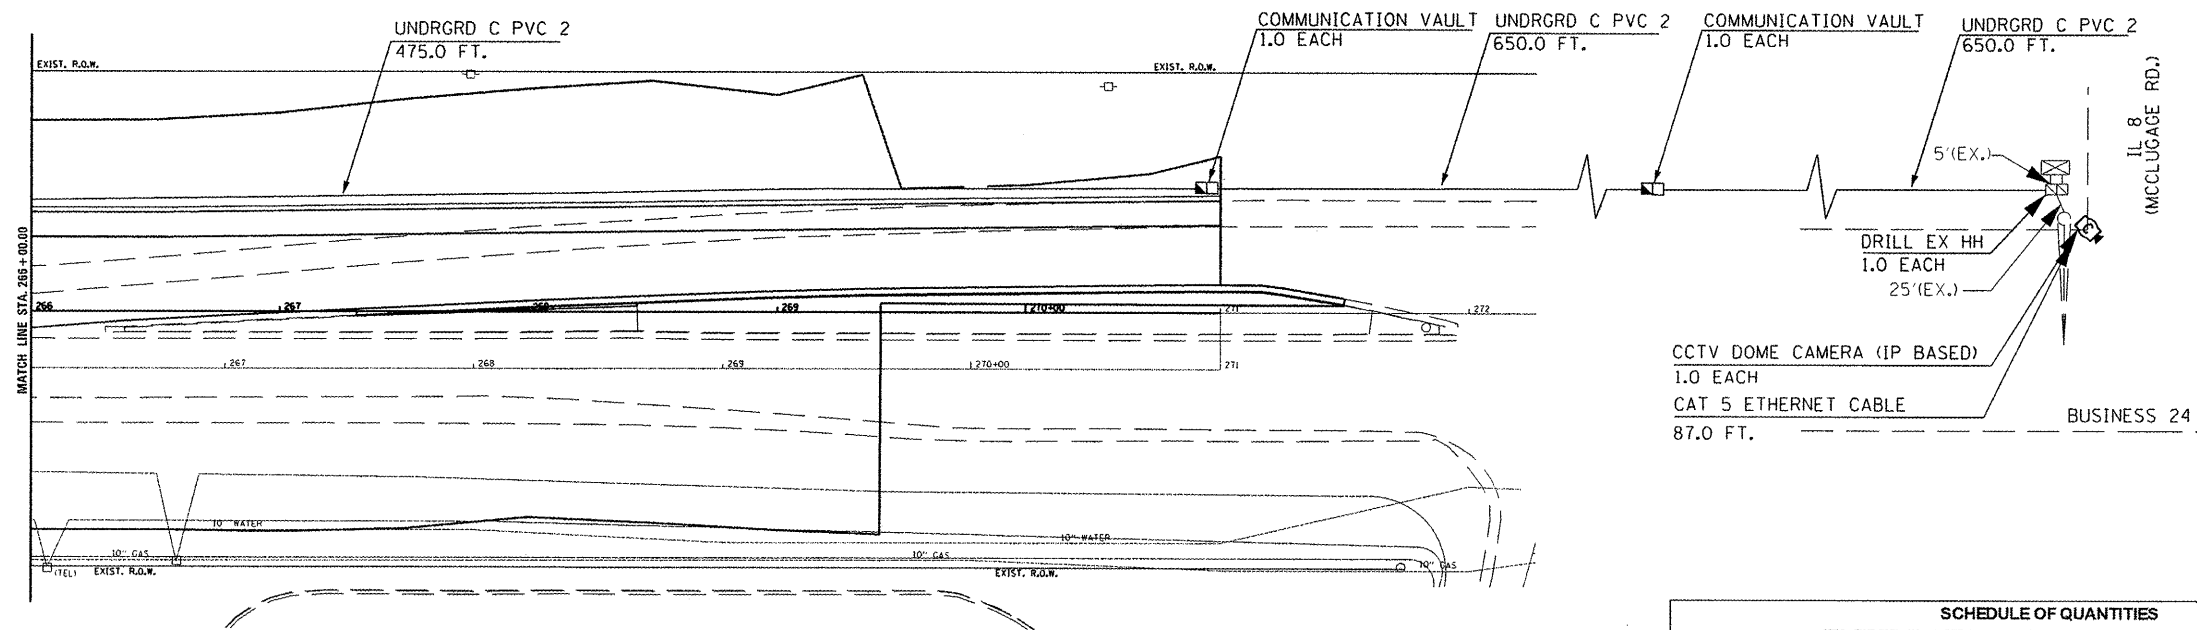

SCHEDULE OF QUANTITIES		
ITS FIBER (IL 8 FROM SCHOOL ST. TO MCCLUGAGE RD.)		
UNDERGROUND CONDUIT, PVC, 2" DIA	FOOT	2375.0
DRILL EXISTING HANDHOLE	EACH	1.0
CAT 5 ETHERNET CABLE	FOOT	87.0
CLOSED-CIRCUIT TELEVISION DOME CAMERA, IP BASED	EACH	1.0
FIBER OPTIC CABLE IN CONDUIT, NO. 62.5/125, MM12F SM24F	FOOT	2513.0
COMMUNICATION VAULT	EACH	3.0

FILE NAME :	USER NAME :	DESIGNED :	REVISED :
P:\NL 8 ITS Fiber Plans (68370)\NL 8 ITS	howalder	-	-
	Plans\68370 - IL 8 ITS Fiber Plans (Final 10-	DRAWN :	REVISED :
	10-25-2011)	-	-
	PLOT SCALE = 75.0000' / in.	CHECKED :	REVISED :
		-	-
	PLOT DATE = 10/25/2011	DATE :	REVISED :
		-	-

**STATE OF ILLINOIS  
DEPARTMENT OF TRANSPORTATION**

**PROPOSED ITS FIBER AND CONDUIT  
IL 8 FROM SCHOOL ST. TO MCCLUGAGE RD. - CONTINUED**

SCALE: NONE ITS FIBER SHEET 9 OF 13 STA. \_\_\_\_\_ TO STA. \_\_\_\_\_

F.A.P. RTE.	SECTION	COUNTY	TOTAL SHEETS	SHEET NO.
399	36R-7	TAZEWELL	390	270
CONTRACT NO. 68370				
ILLINOIS FED. AID PROJECT				