


DATE	
BY	
FINAL SURVEY	
NO. OF SHEETS	
NO. OF PAGES	
NO. OF PLATES	
NO. OF AREAS CHECKED	

DATE	
BY	
ORIGINAL SURVEY	
NO. OF SHEETS	
NO. OF PAGES	
NO. OF PLATES	
NO. OF AREAS CHECKED	



UNLESS ELEVATIONS ARE SHOWN, ALL UTILITY LOCATIONS SHOWN ON THE CROSS SECTIONS ARE BASED ON THE APPROXIMATE DEPTH SUPPLIED BY THE UTILITY CO. & SHOULD BE FIELD VERIFIED BY CONTRACTOR

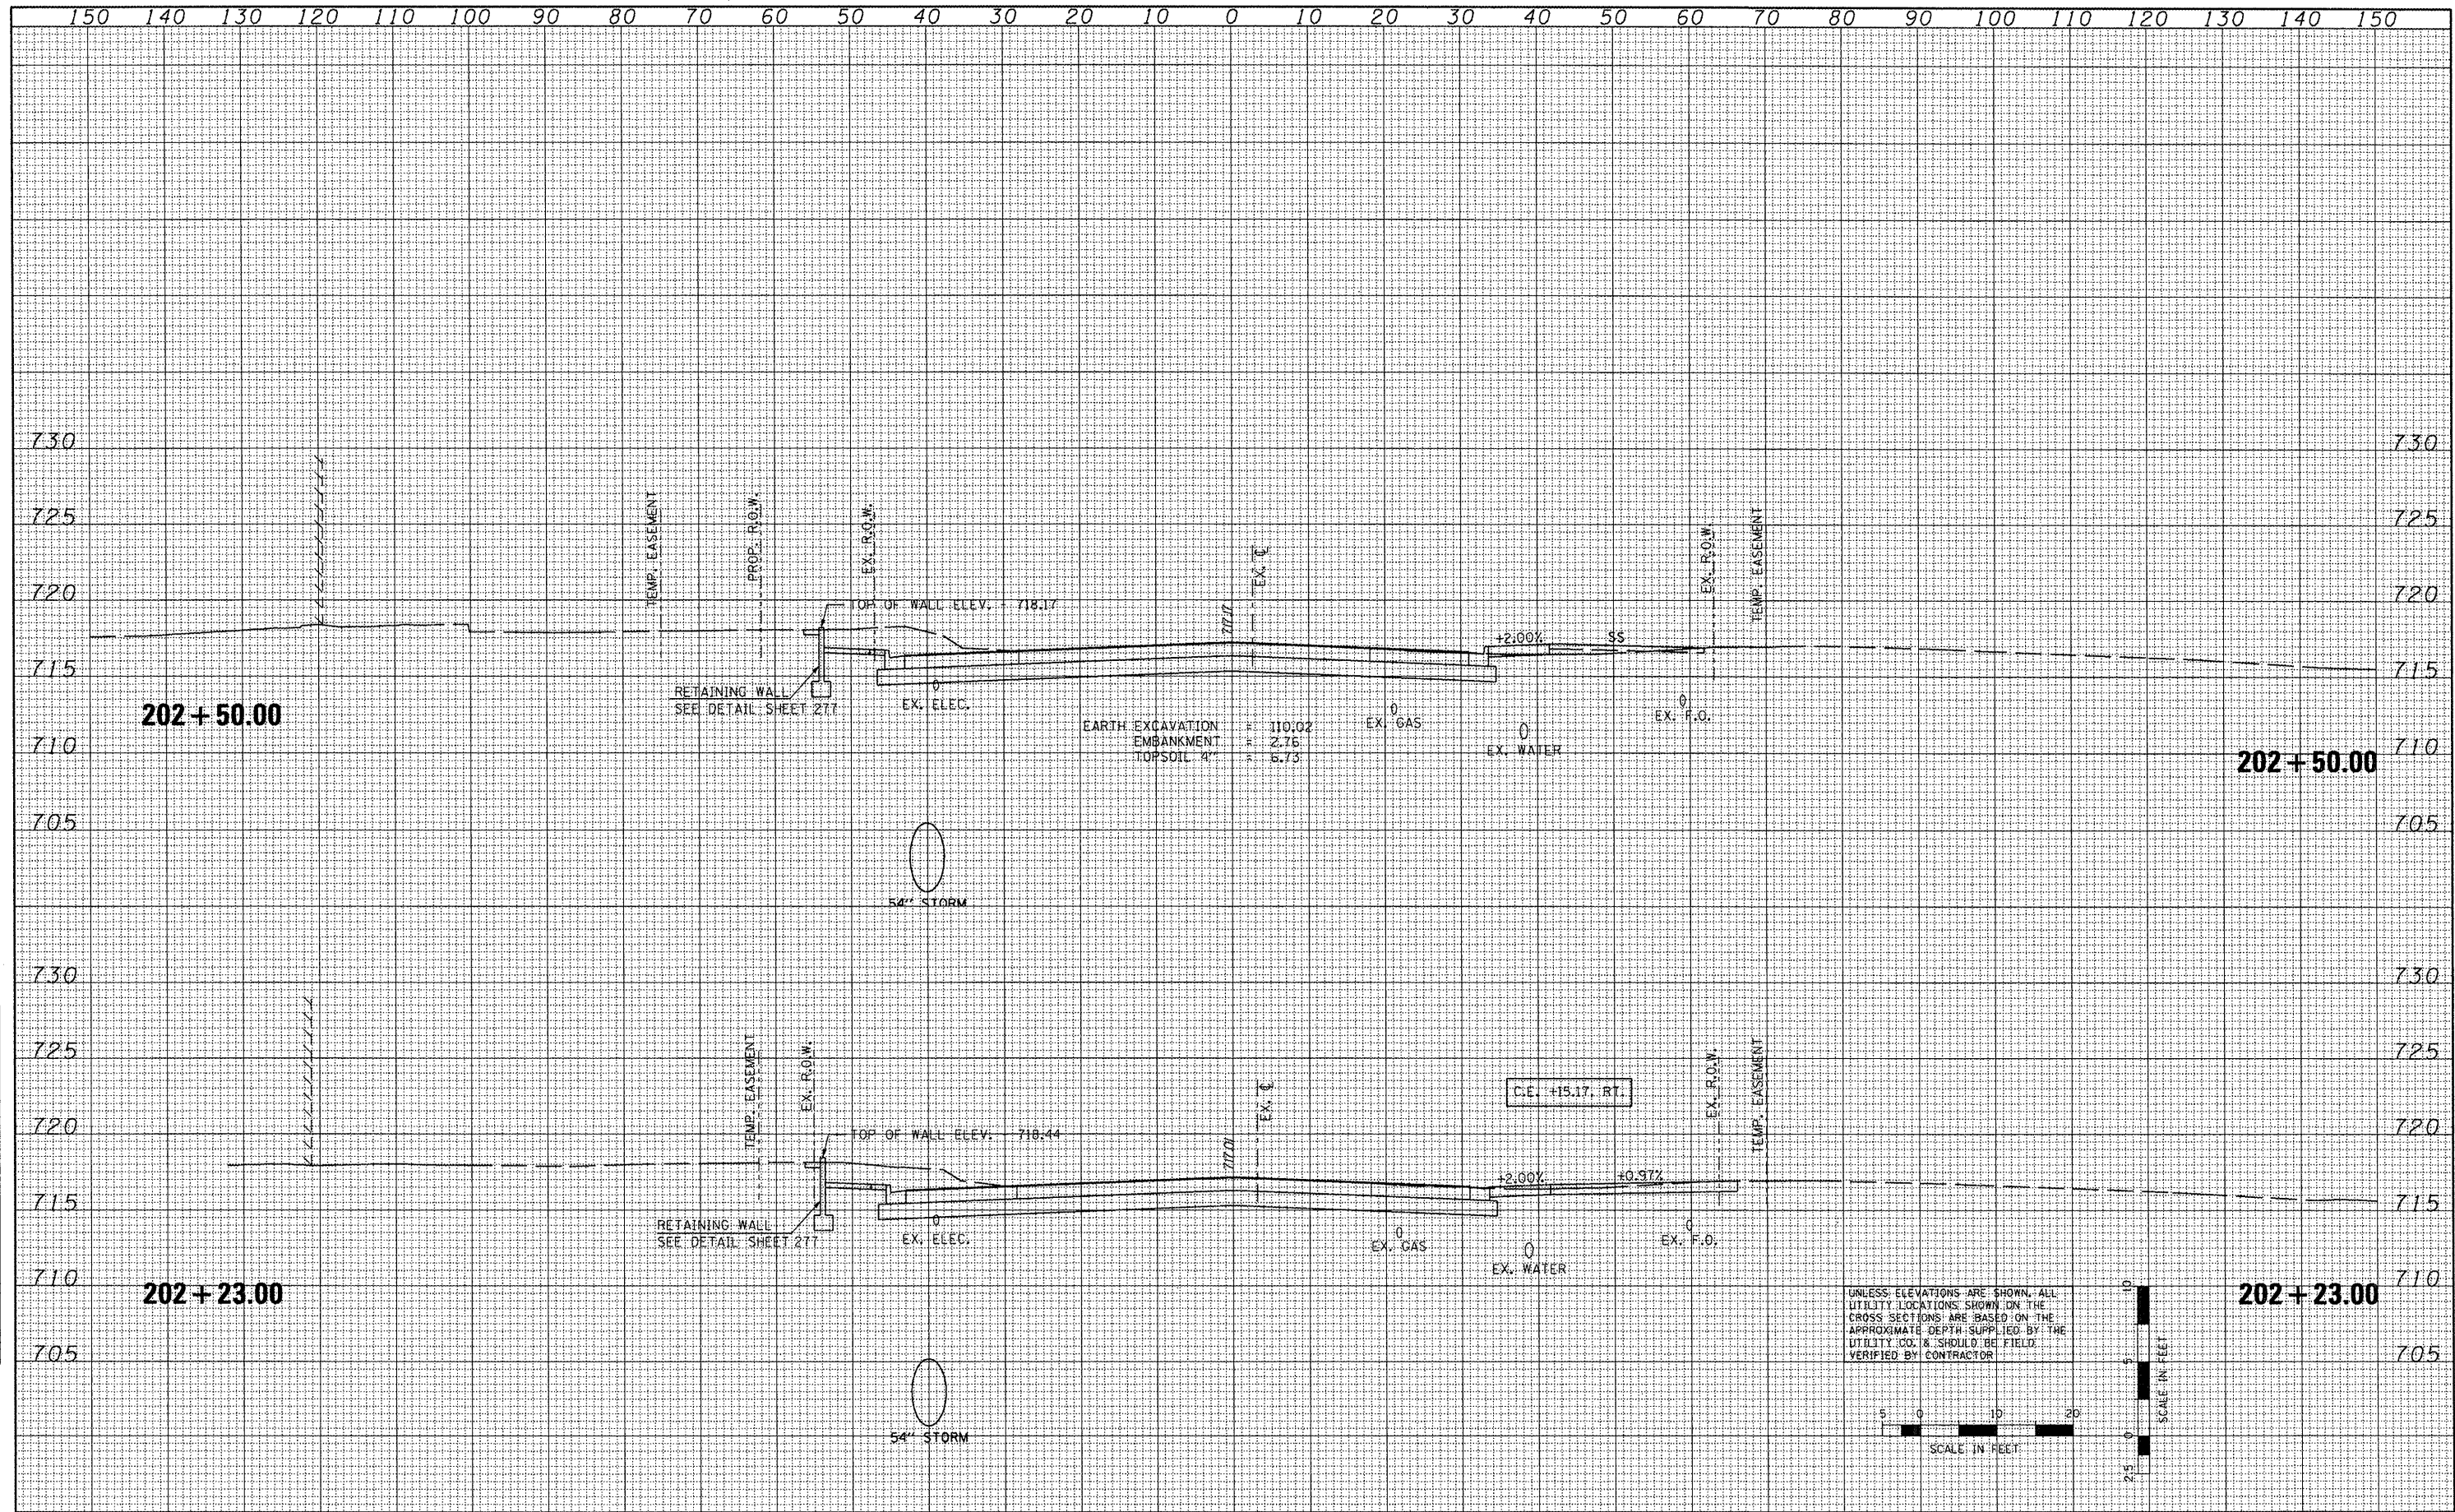

FILE NAME =	USER NAME = IDOT	DESIGNED -	REVISED -	STATE OF ILLINOIS DEPARTMENT OF TRANSPORTATION	FAP 399 (IL. RTE. 8) CROSS SECTIONS	F.A.P. RTE. 399	SECTION 36 R-7	COUNTY TAZEWELL	TOTAL SHEETS 390	SHEET NO. 305
x:\projects\200803566\dgn\gpk\XS-IL-RT8-sheets.dgn	PLOT SCALE = 20.7420 "/td> <td>DRAWN -</td> <td>REVISED -</td> <td>CONTRACT NO. 68370</td>	DRAWN -	REVISED -						CONTRACT NO. 68370	
PLOT DATE = 10/21/2011	DATE = 10-21-11	CHECKED -	REVISED -						ILLINOIS FED. AID PROJECT	
		DATE = 10-21-11	REVISED -							