


DATE	
BY	
FINAL SURVEY	
SURVEY PLOTTED	
NOTE BOOK NO.	
TEMP. AREAS CHECKED	

DATE	
BY	
ORIGINAL SURVEY	
SURVEY PLOTTED	
NOTE BOOK NO.	
TEMP. AREAS CHECKED	



UNLESS ELEVATIONS ARE SHOWN, ALL UTILITY LOCATIONS SHOWN ON THE CROSS SECTIONS ARE BASED ON THE APPROXIMATE DEPTHS SUPPLIED BY THE UTILITY CO. & SHOULD BE FIELD VERIFIED BY CONTRACTOR

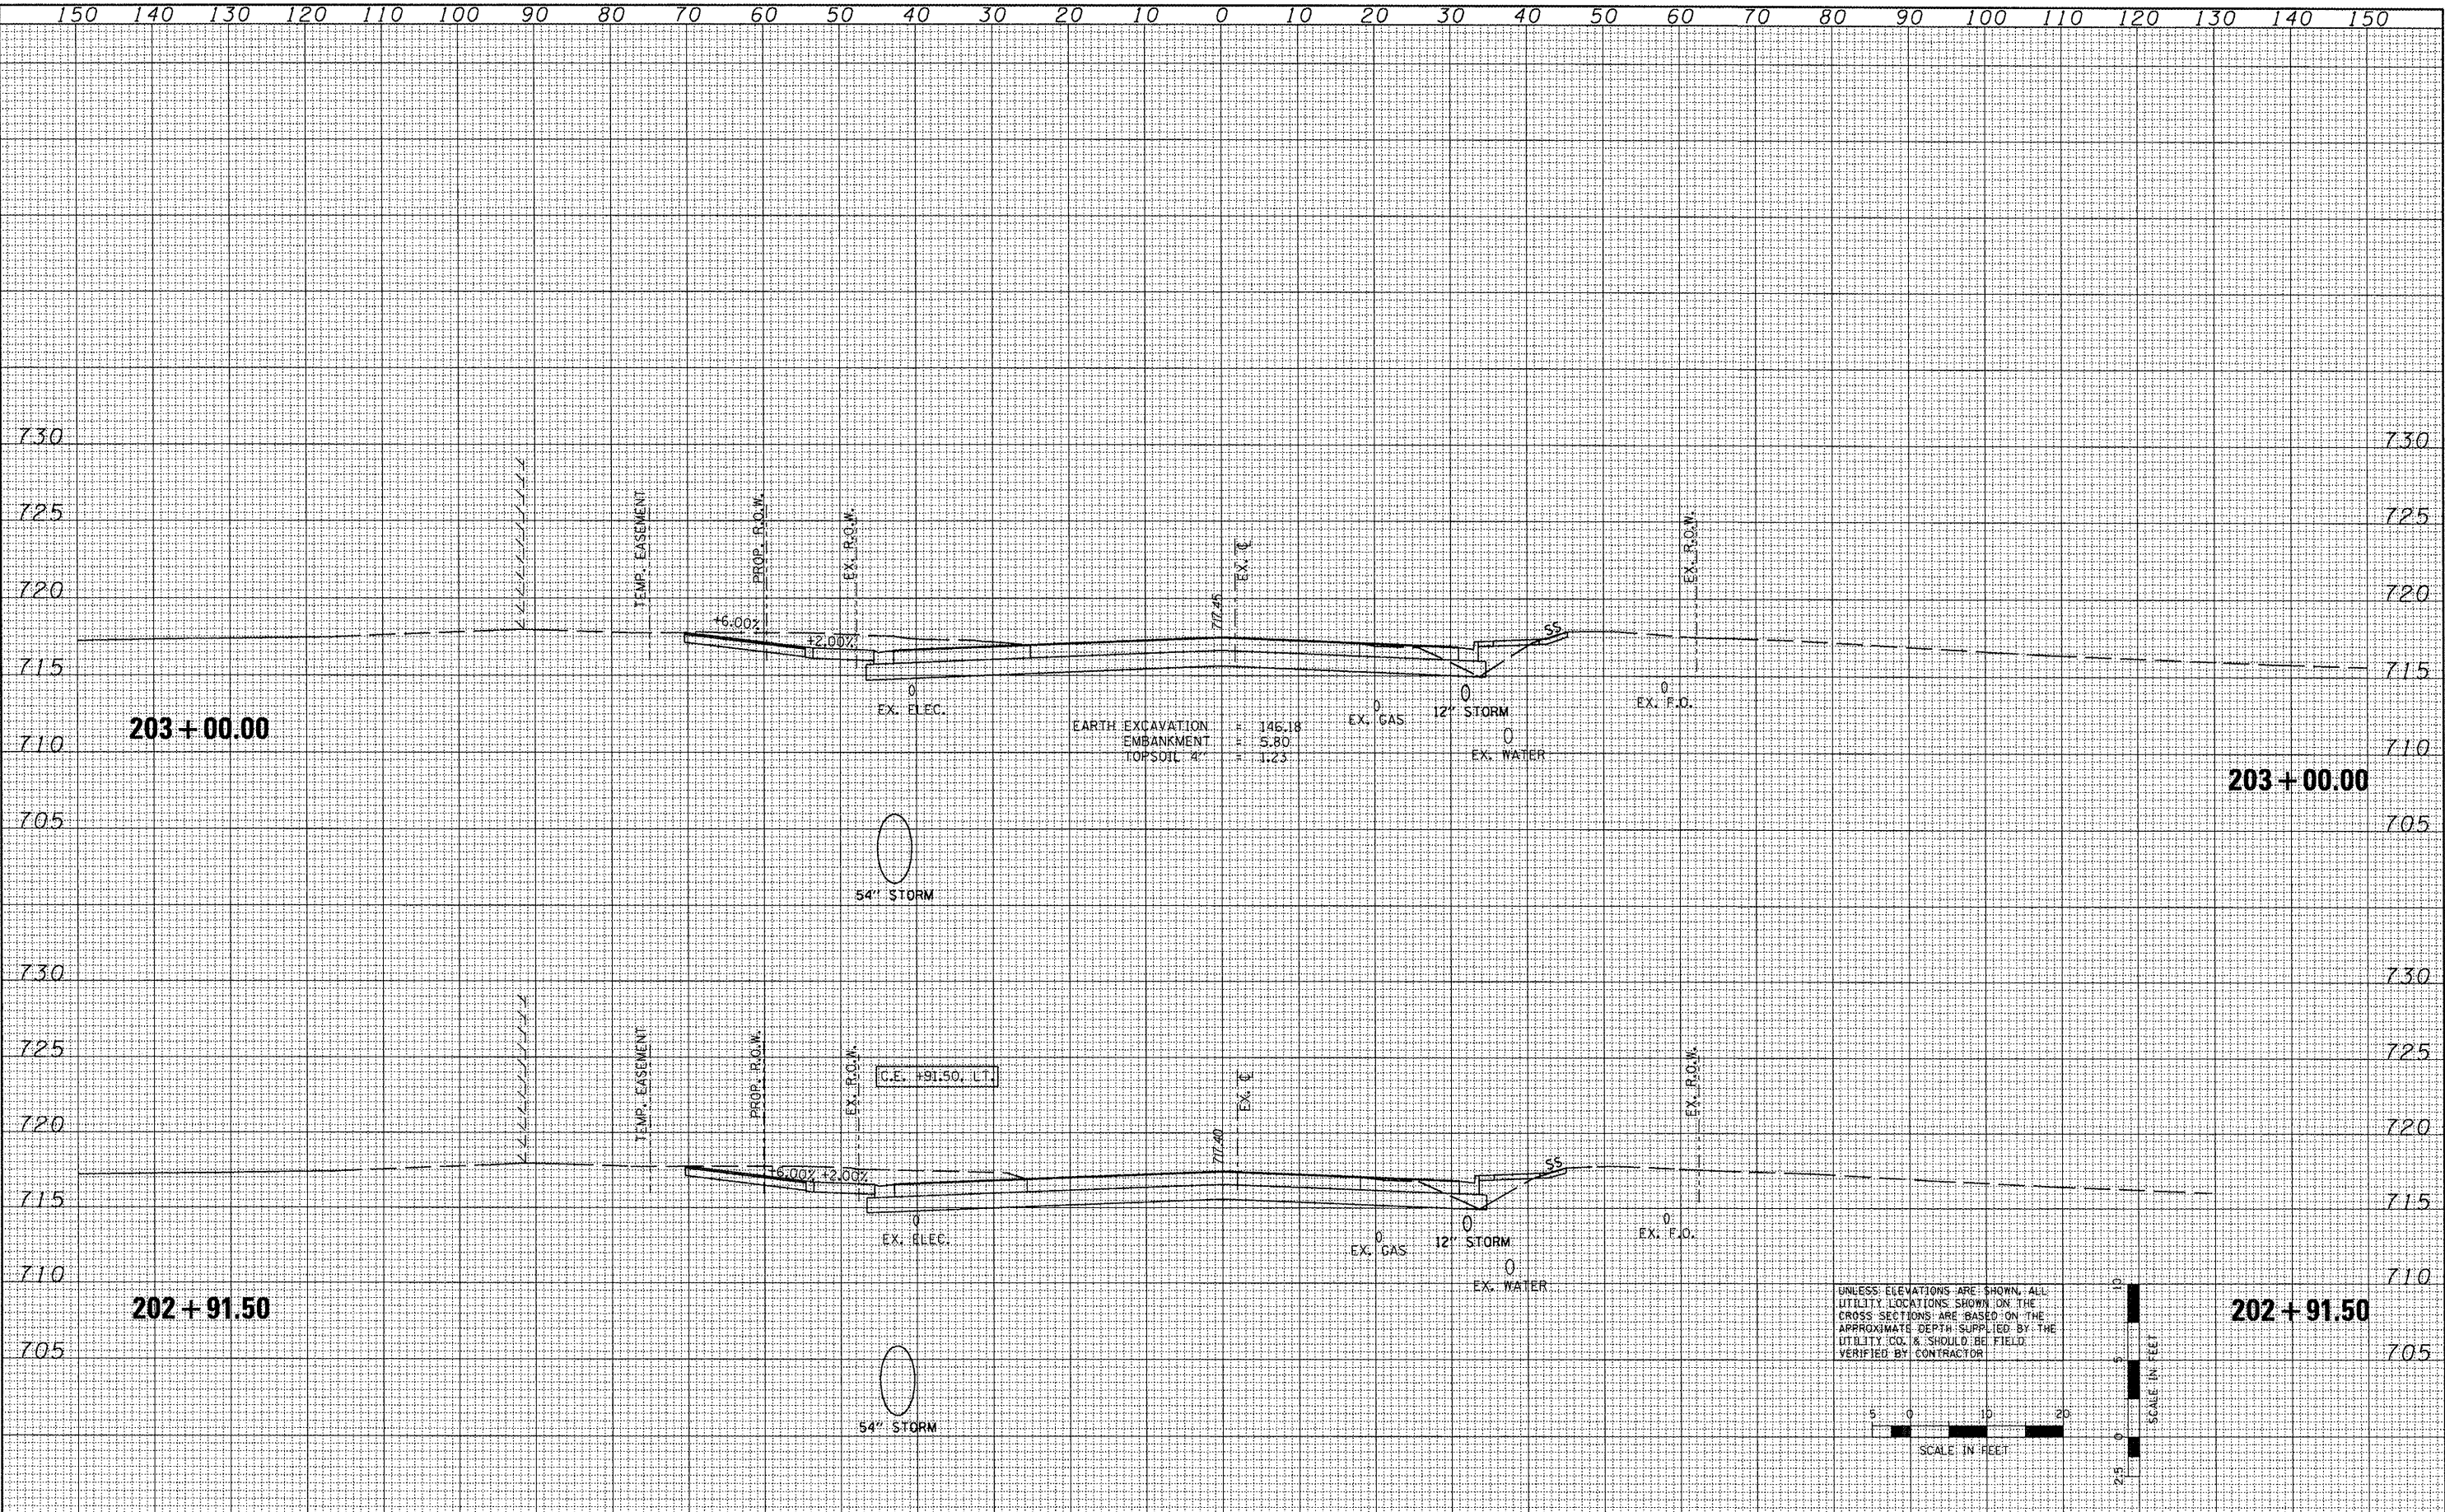

FILE NAME: x:\projects\200803566\dgn\gpk\XS-IL-R18-sheets.dgn  
 USER NAME: IOOT  
 DESIGNED: -  
 DRAWN: -  
 CHECKED: -  
 DATE: 10-21-11

DESIGNED: -  
 DRAWN: -  
 CHECKED: -  
 DATE: 10-21-11

REVISI...  
 REVISI...  
 REVISI...  
 REVISI...

STATE OF ILLINOIS  
 DEPARTMENT OF TRANSPORTATION

FAP 399 (IL. RTE. 8)  
 CROSS SECTIONS

SCALE: SHEET NO. OF SHEETS STA. 202+91.50 TO STA. 203+00.00

F.A.P. RTE. 399	SECTION 36 R-7	COUNTY TAZEWELL	TOTAL SHEETS 390	SHEET NO. 306
CONTRACT NO. 68370				ILLINOIS FED. AID PROJECT