


|              |            |
|--------------|------------|
| FINAL SURVEY | DATE       |
| NO. _____    | BY _____   |
| NO. _____    | DATE _____ |
| NO. _____    | BY _____   |
| NO. _____    | DATE _____ |
| NO. _____    | BY _____   |
| NO. _____    | DATE _____ |

|                 |            |
|-----------------|------------|
| ORIGINAL SURVEY | DATE       |
| NO. _____       | BY _____   |
| NO. _____       | DATE _____ |
| NO. _____       | BY _____   |
| NO. _____       | DATE _____ |
| NO. _____       | BY _____   |
| NO. _____       | DATE _____ |

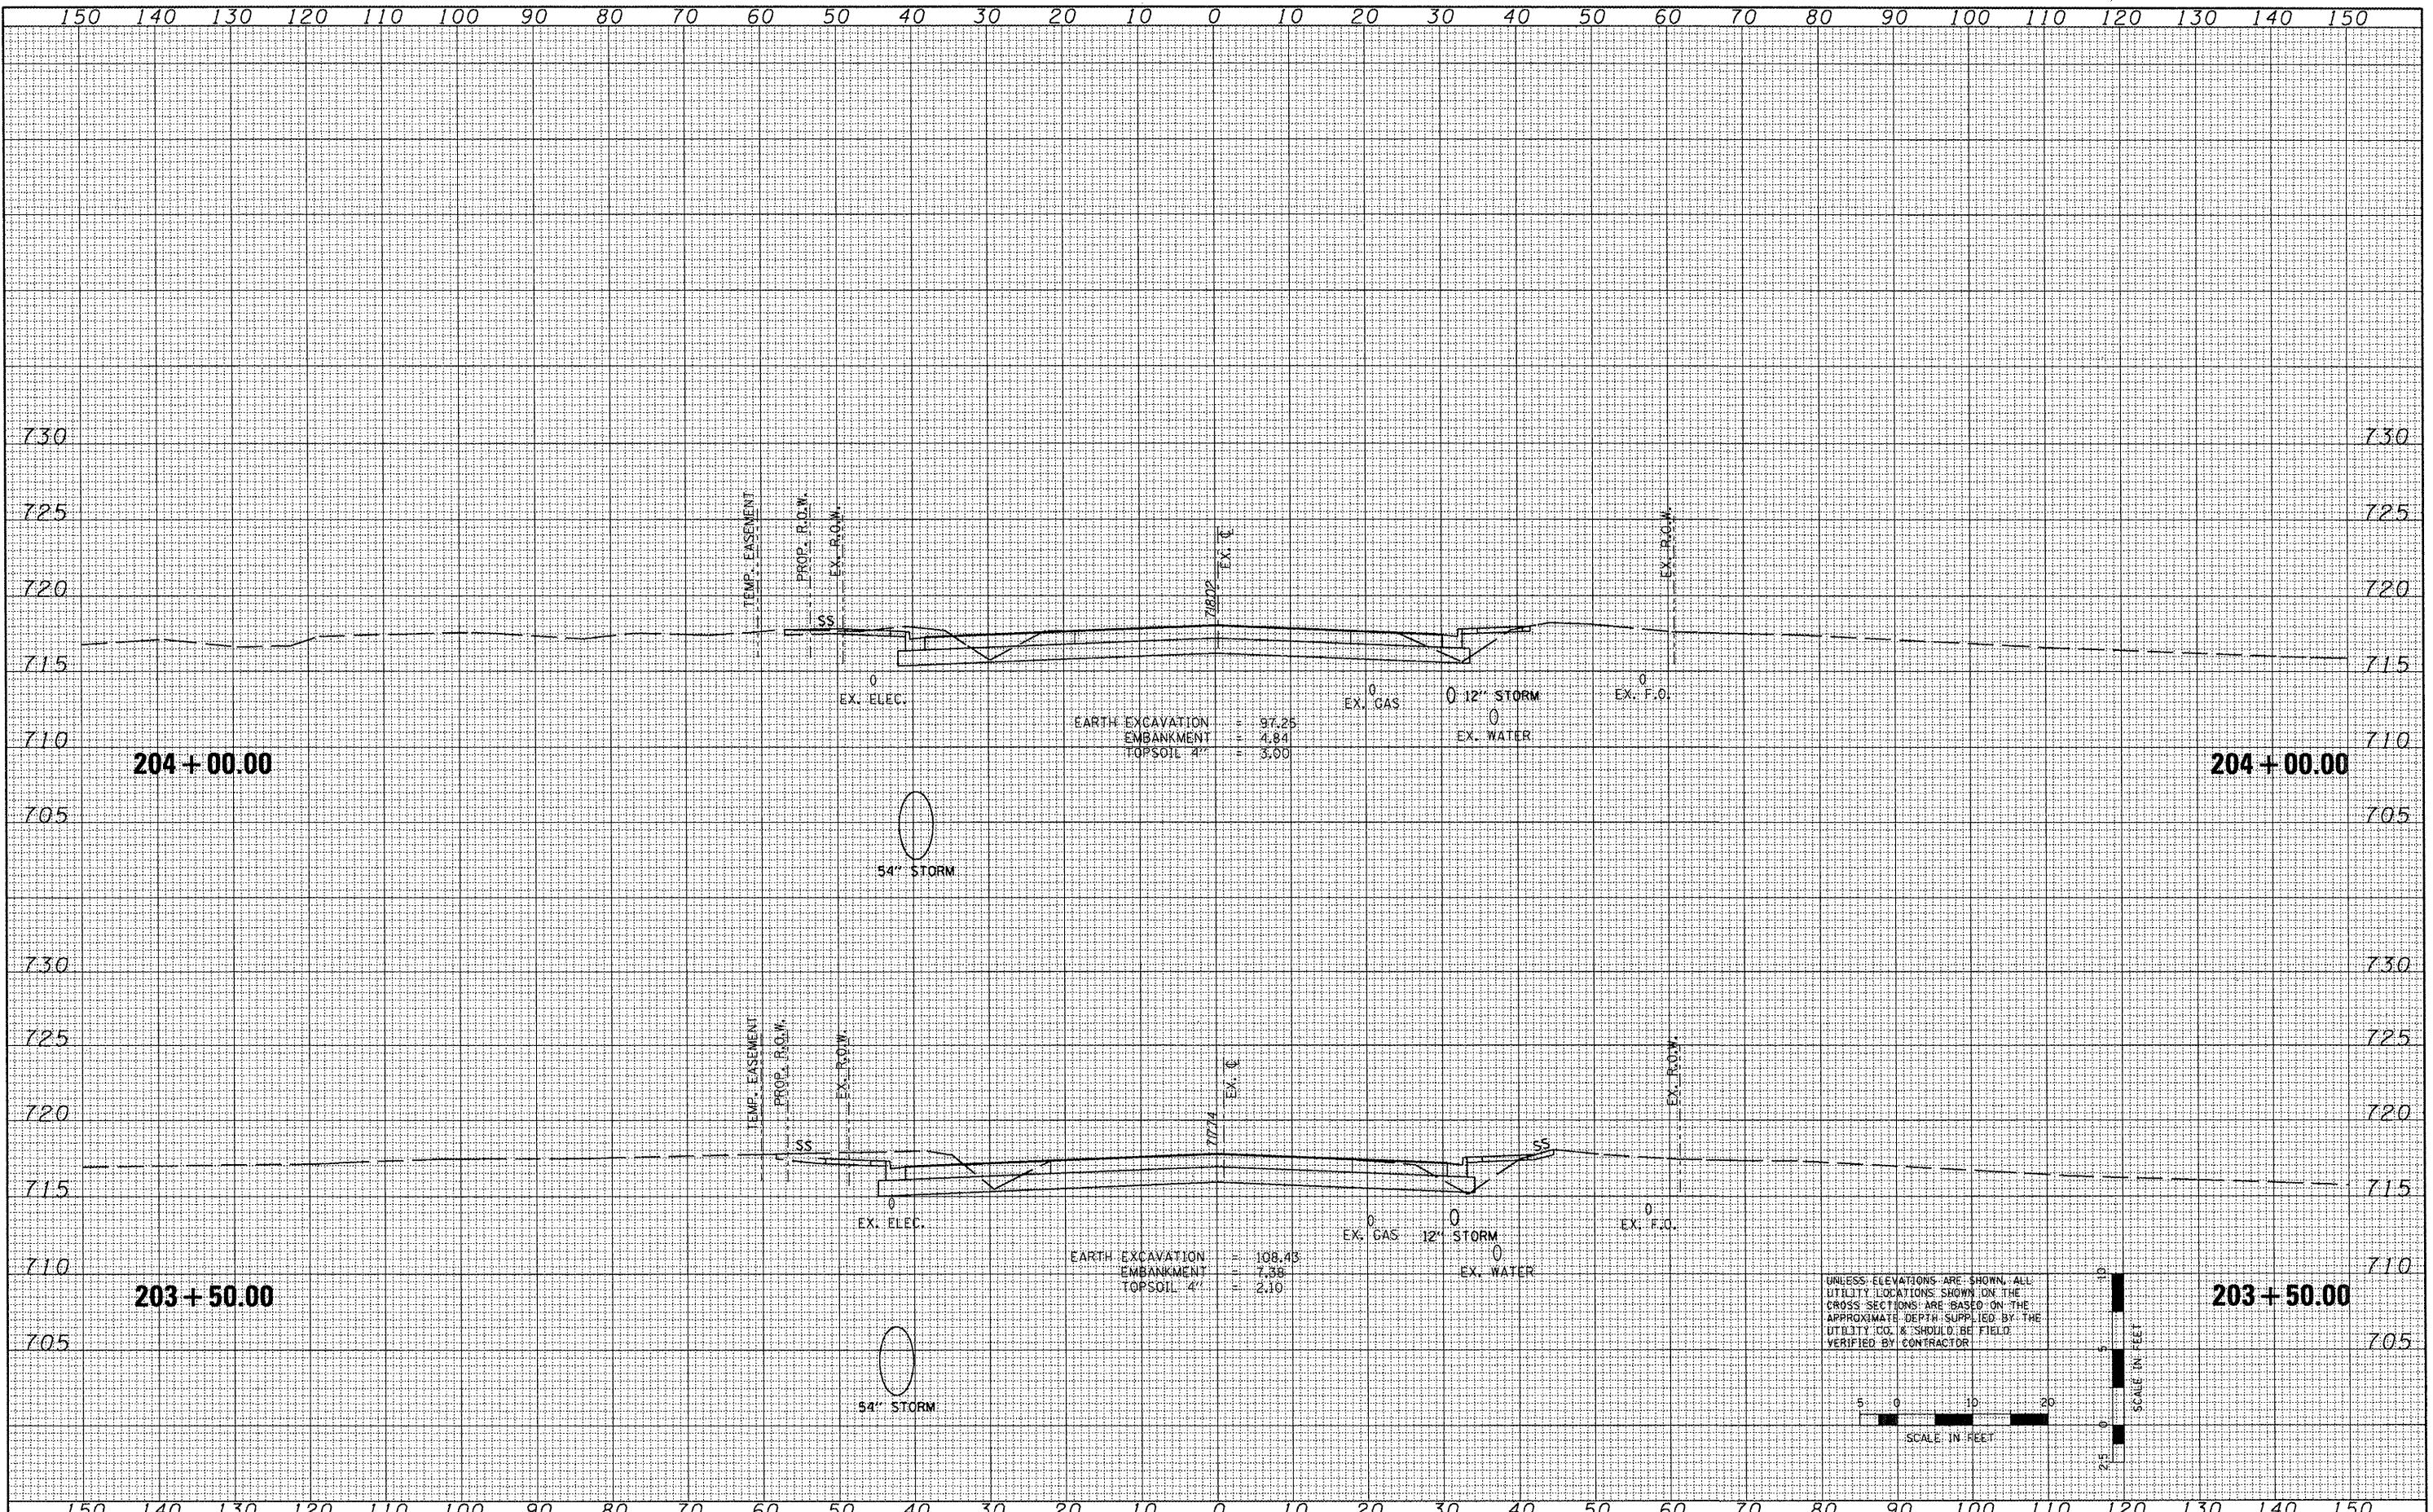

|  |                  |                 |           |   |   |   |         |                    |              |           |  |
|--|------------------|-----------------|-----------|---|---|---|---------|--------------------|--------------|-----------|--|
| FILE NAME =  | USER NAME = IDOT | DESIGNED -      | REVISED - | <b>STATE OF ILLINOIS<br/>DEPARTMENT OF TRANSPORTATION</b> | <b>FAP 399 (IL RTE. 8)<br/>CROSS SECTIONS</b> | F.A.P. RTE.   | SECTION | COUNTY             | TOTAL SHEETS | SHEET NO. |  |
| x:\projects\200803566\dgn\gpk\XS-IL-RT8-sheets.dgn |                  | DRAWN -         | REVISED - |   |   | 399   | 36 R-7  | TAZEWELL           | 390          | 307       |  |
| PLOT SCALE = 20.7420' / IN.                        |                  | CHECKED -       | REVISED - |   |   | SCALE: SHEET NO. OF SHEETS STA. 203+50.00 TO STA. 204+00.00 |         | CONTRACT NO. 68370 |              |           |  |
| PLOT DATE = 10/21/2011                             |                  | DATE = 10-21-11 | REVISED - |   |   | [ILLINOIS] FED. AID PROJECT                                 |         |                    |              |           |  |