


FINAL SURVEY	CHECKED	DATE
NOTE BOOK	PLotted	
AREAS	TEMP. EMBANKMENT	
CHECKED	AREAS	

ORIGINAL SURVEY	CHECKED	DATE
NOTE BOOK	PLotted	
AREAS	TEMP. EMBANKMENT	
CHECKED	AREAS	

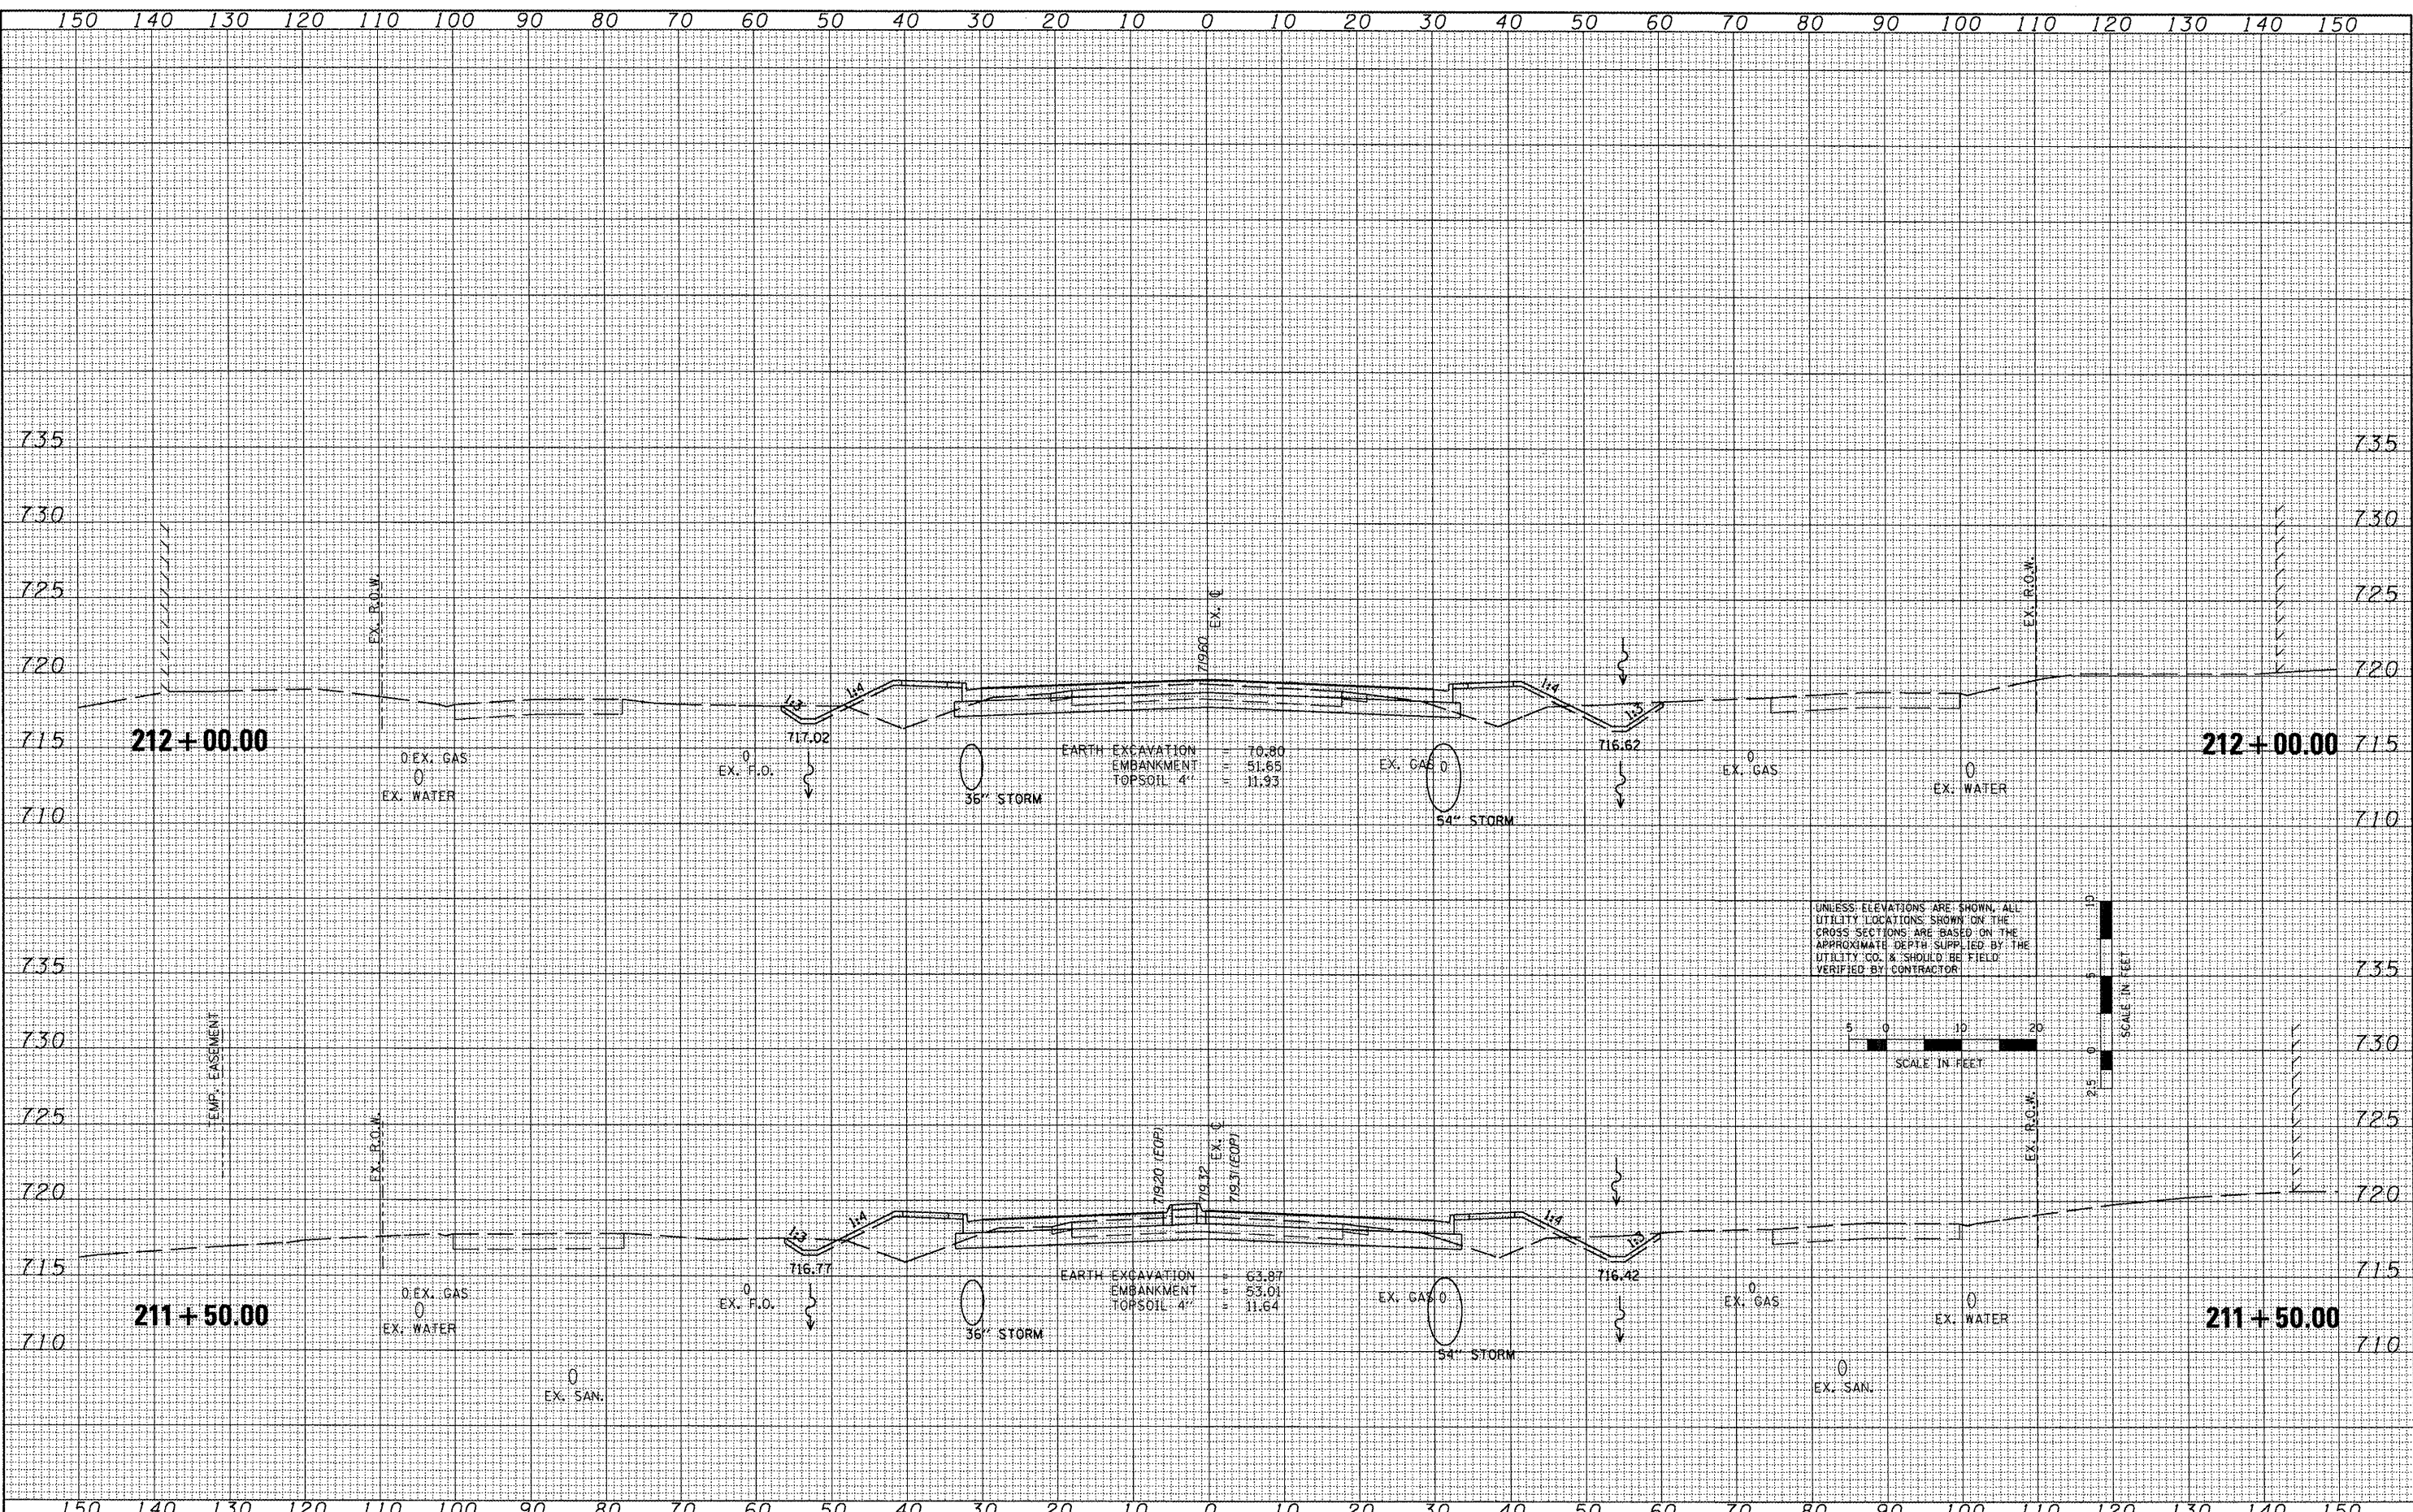

FILE NAME =	USER NAME = IDOT	DESIGNED -	REVISED -	<b>STATE OF ILLINOIS</b> <b>DEPARTMENT OF TRANSPORTATION</b>	<b>FAP 399 (IL. RTE. 8)</b> <b>CROSS SECTIONS</b>	F.A.P. RTE. 399	SECTION 36 R-7	COUNTY TAZEWELL	TOTAL SHEETS 390	SHEET NO. 315
xi:\projects\200803566\dgn\gpk\X5-IL-R18-sheets.dgn		DRAWN -	REVISED -							
PLOT SCALE = 28.7428' / IN.		CHECKED -	REVISED -							
PLOT DATE = 10/21/2011		DATE - 10-21-11	REVISED -							
SCALE: SHEET NO. OF SHEETS STA. 211+50.00 TO STA. 212+00.00										

ILLINOIS FED. AID PROJECT