



DATE	
BY	
SURVEYED	
TEMPLATE	
NOTE BOOK	
AREAS CHECKED	
NO.	

DATE	
BY	
SURVEYED	
TEMPLATE	
NOTE BOOK	
AREAS CHECKED	
NO.	

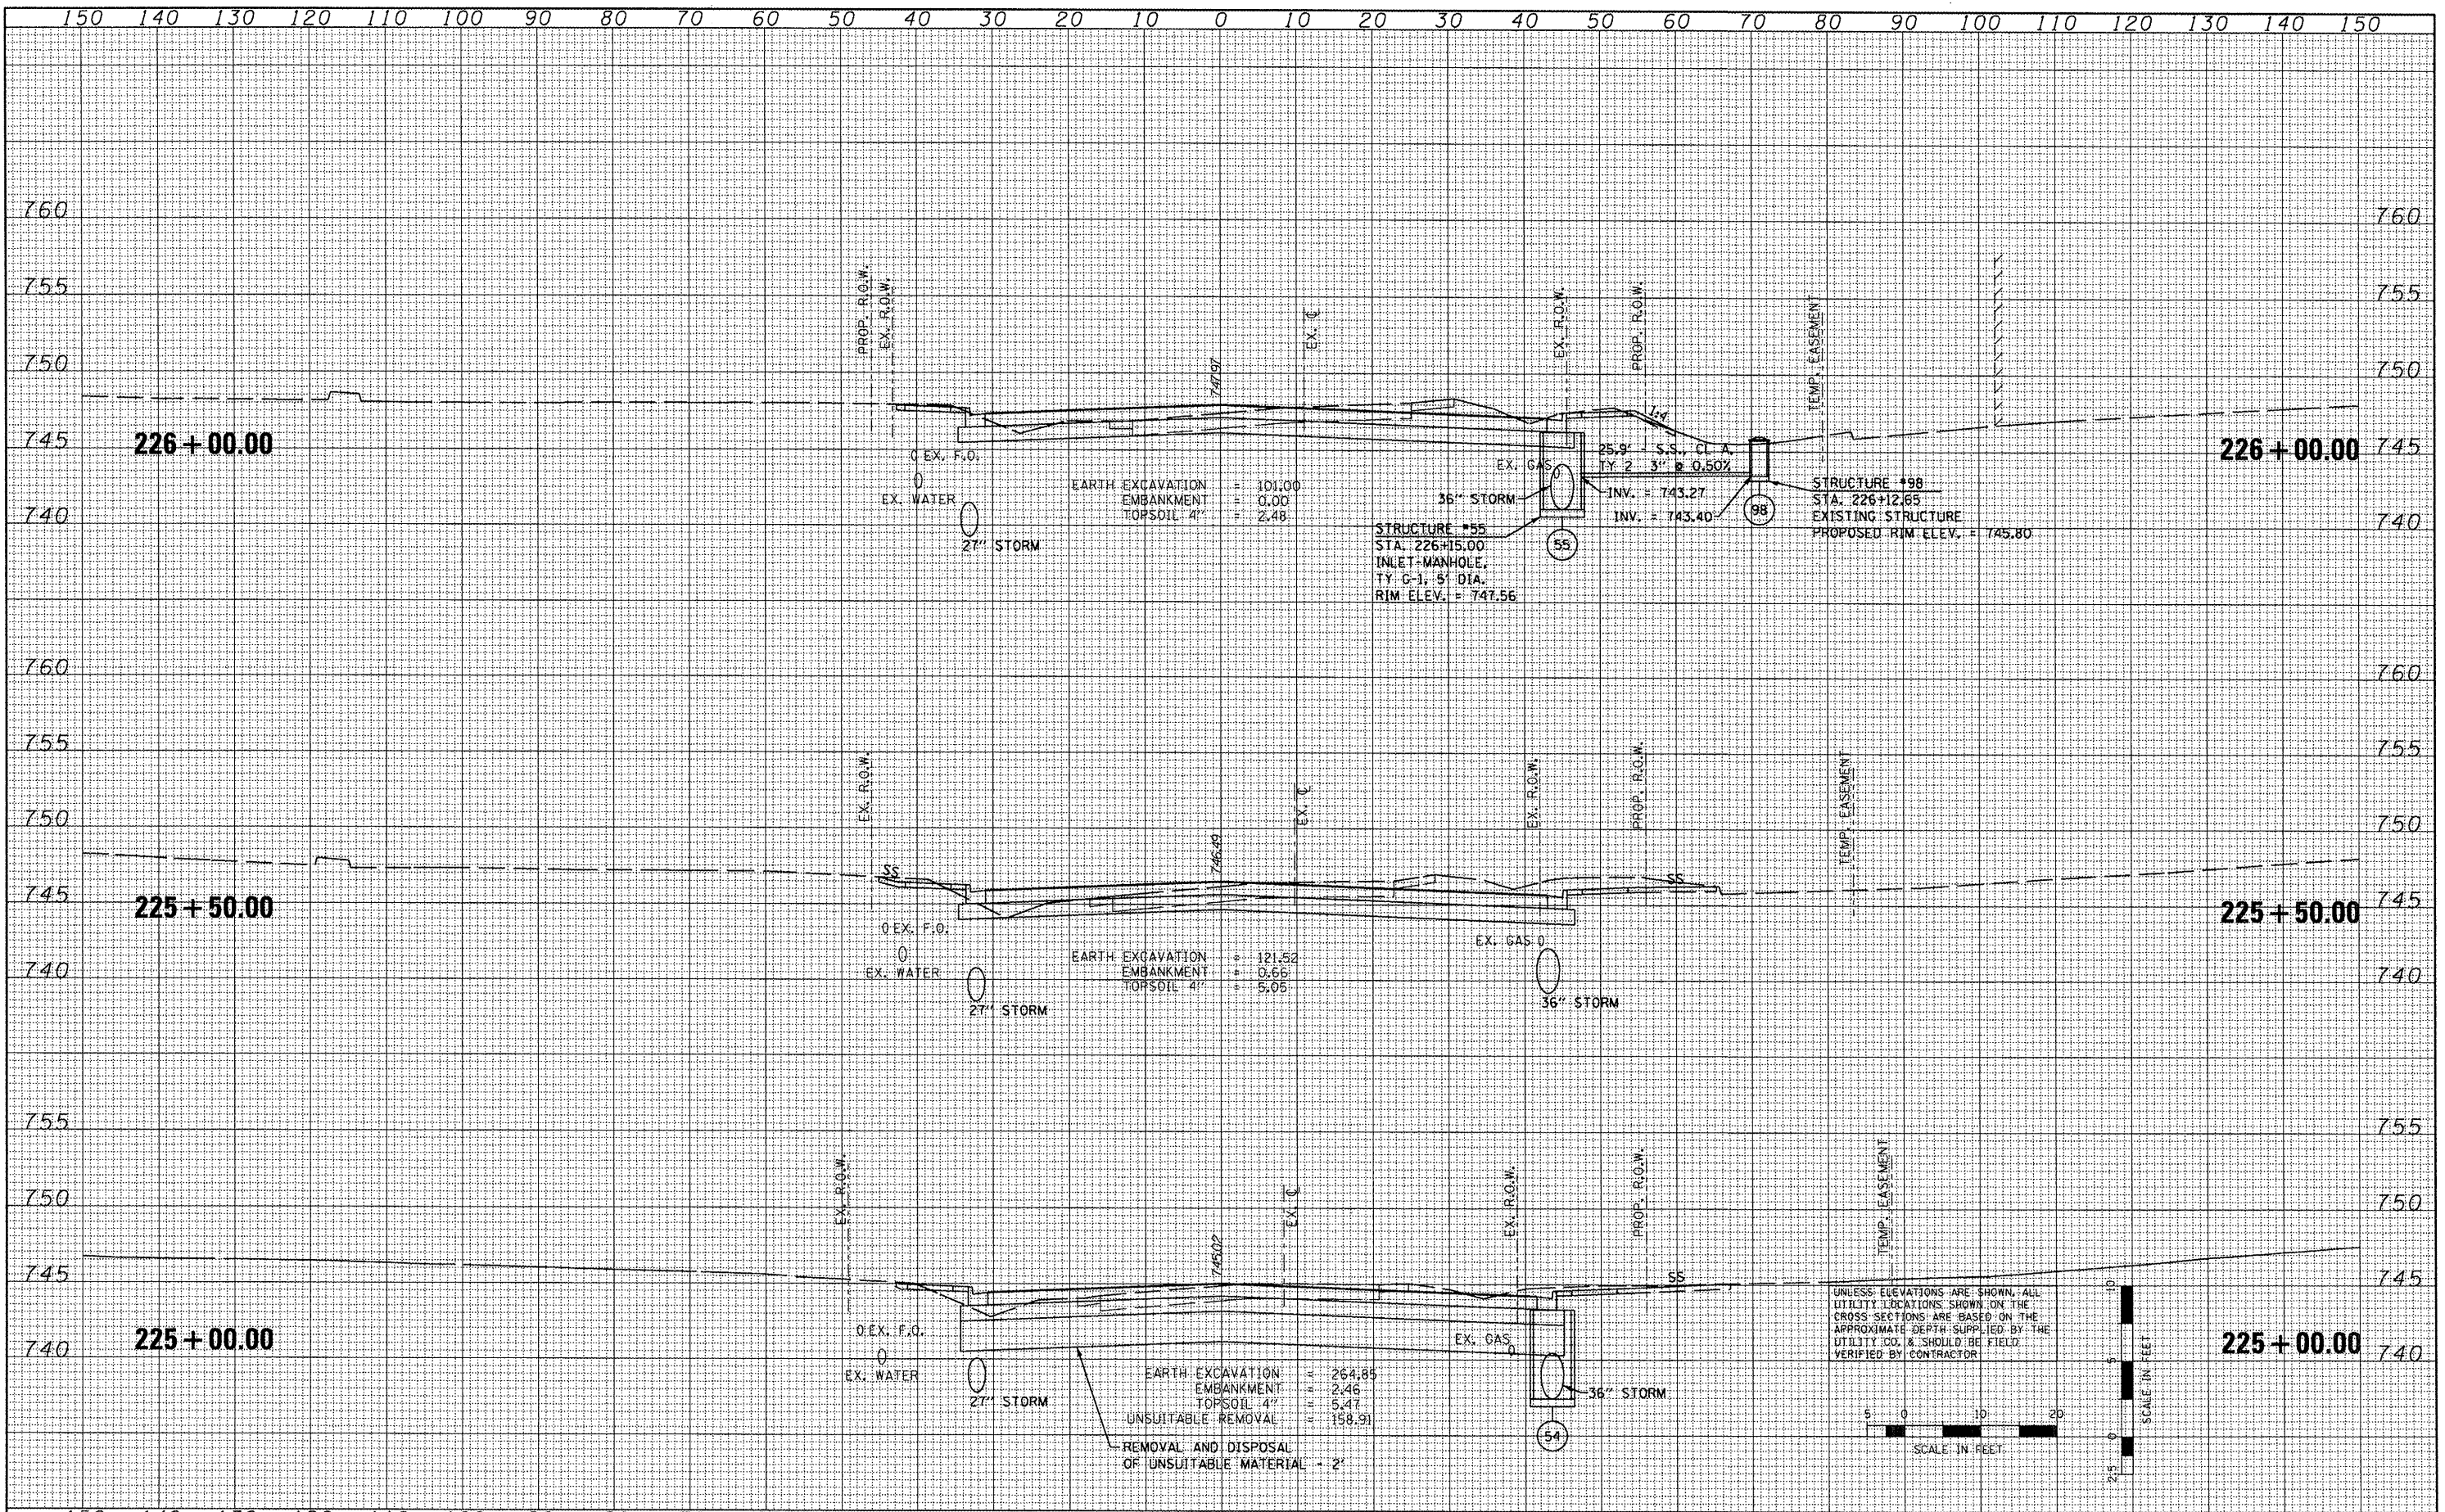

UNLESS ELEVATIONS ARE SHOWN, ALL UTILITY LOCATIONS SHOWN ON THE CROSS SECTIONS ARE BASED ON THE APPROXIMATE DEPTH SUPPLIED BY THE UTILITY CO. & SHOULD BE FIELD VERIFIED BY CONTRACTOR

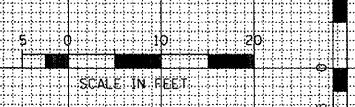

FILE NAME =	USER NAME = IDOT	DESIGNED -	REVISED -	<p align="center">STATE OF ILLINOIS DEPARTMENT OF TRANSPORTATION</p> <p align="center">FAP 399 (IL. RTE. 8) CROSS SECTIONS</p>	F.A.P. RTE. 399	SECTION 36 R-7	COUNTY TAZEWELL	TOTAL SHEETS 390	SHEET NO. 328	
x:\projects\200803566\dgn\gk\X5-IL-RT8-sheets.dgn		DRAWN -	REVISED -		SCALE:			CONTRACT NO. 68370		
PLOT SCALE = 20.7420" / IN.		CHECKED -	REVISED -		SHEET NO. OF SHEETS	STA. 225+00.00 TO STA. 226+00.00				
PLOT DATE = 10/21/2011		DATE - 10-21-11	REVISED -							

ILLINOIS FED. AID PROJECT