


FINAL SURVEY	SUBMITTED	DATE
NOTE BOOK NO.	PLOTTED	BY
	TEMPLATE AREAS CHECKED	

ORIGINAL SURVEY	SUBMITTED	DATE
NOTE BOOK NO.	PLOTTED	BY
	TEMPLATE AREAS CHECKED	

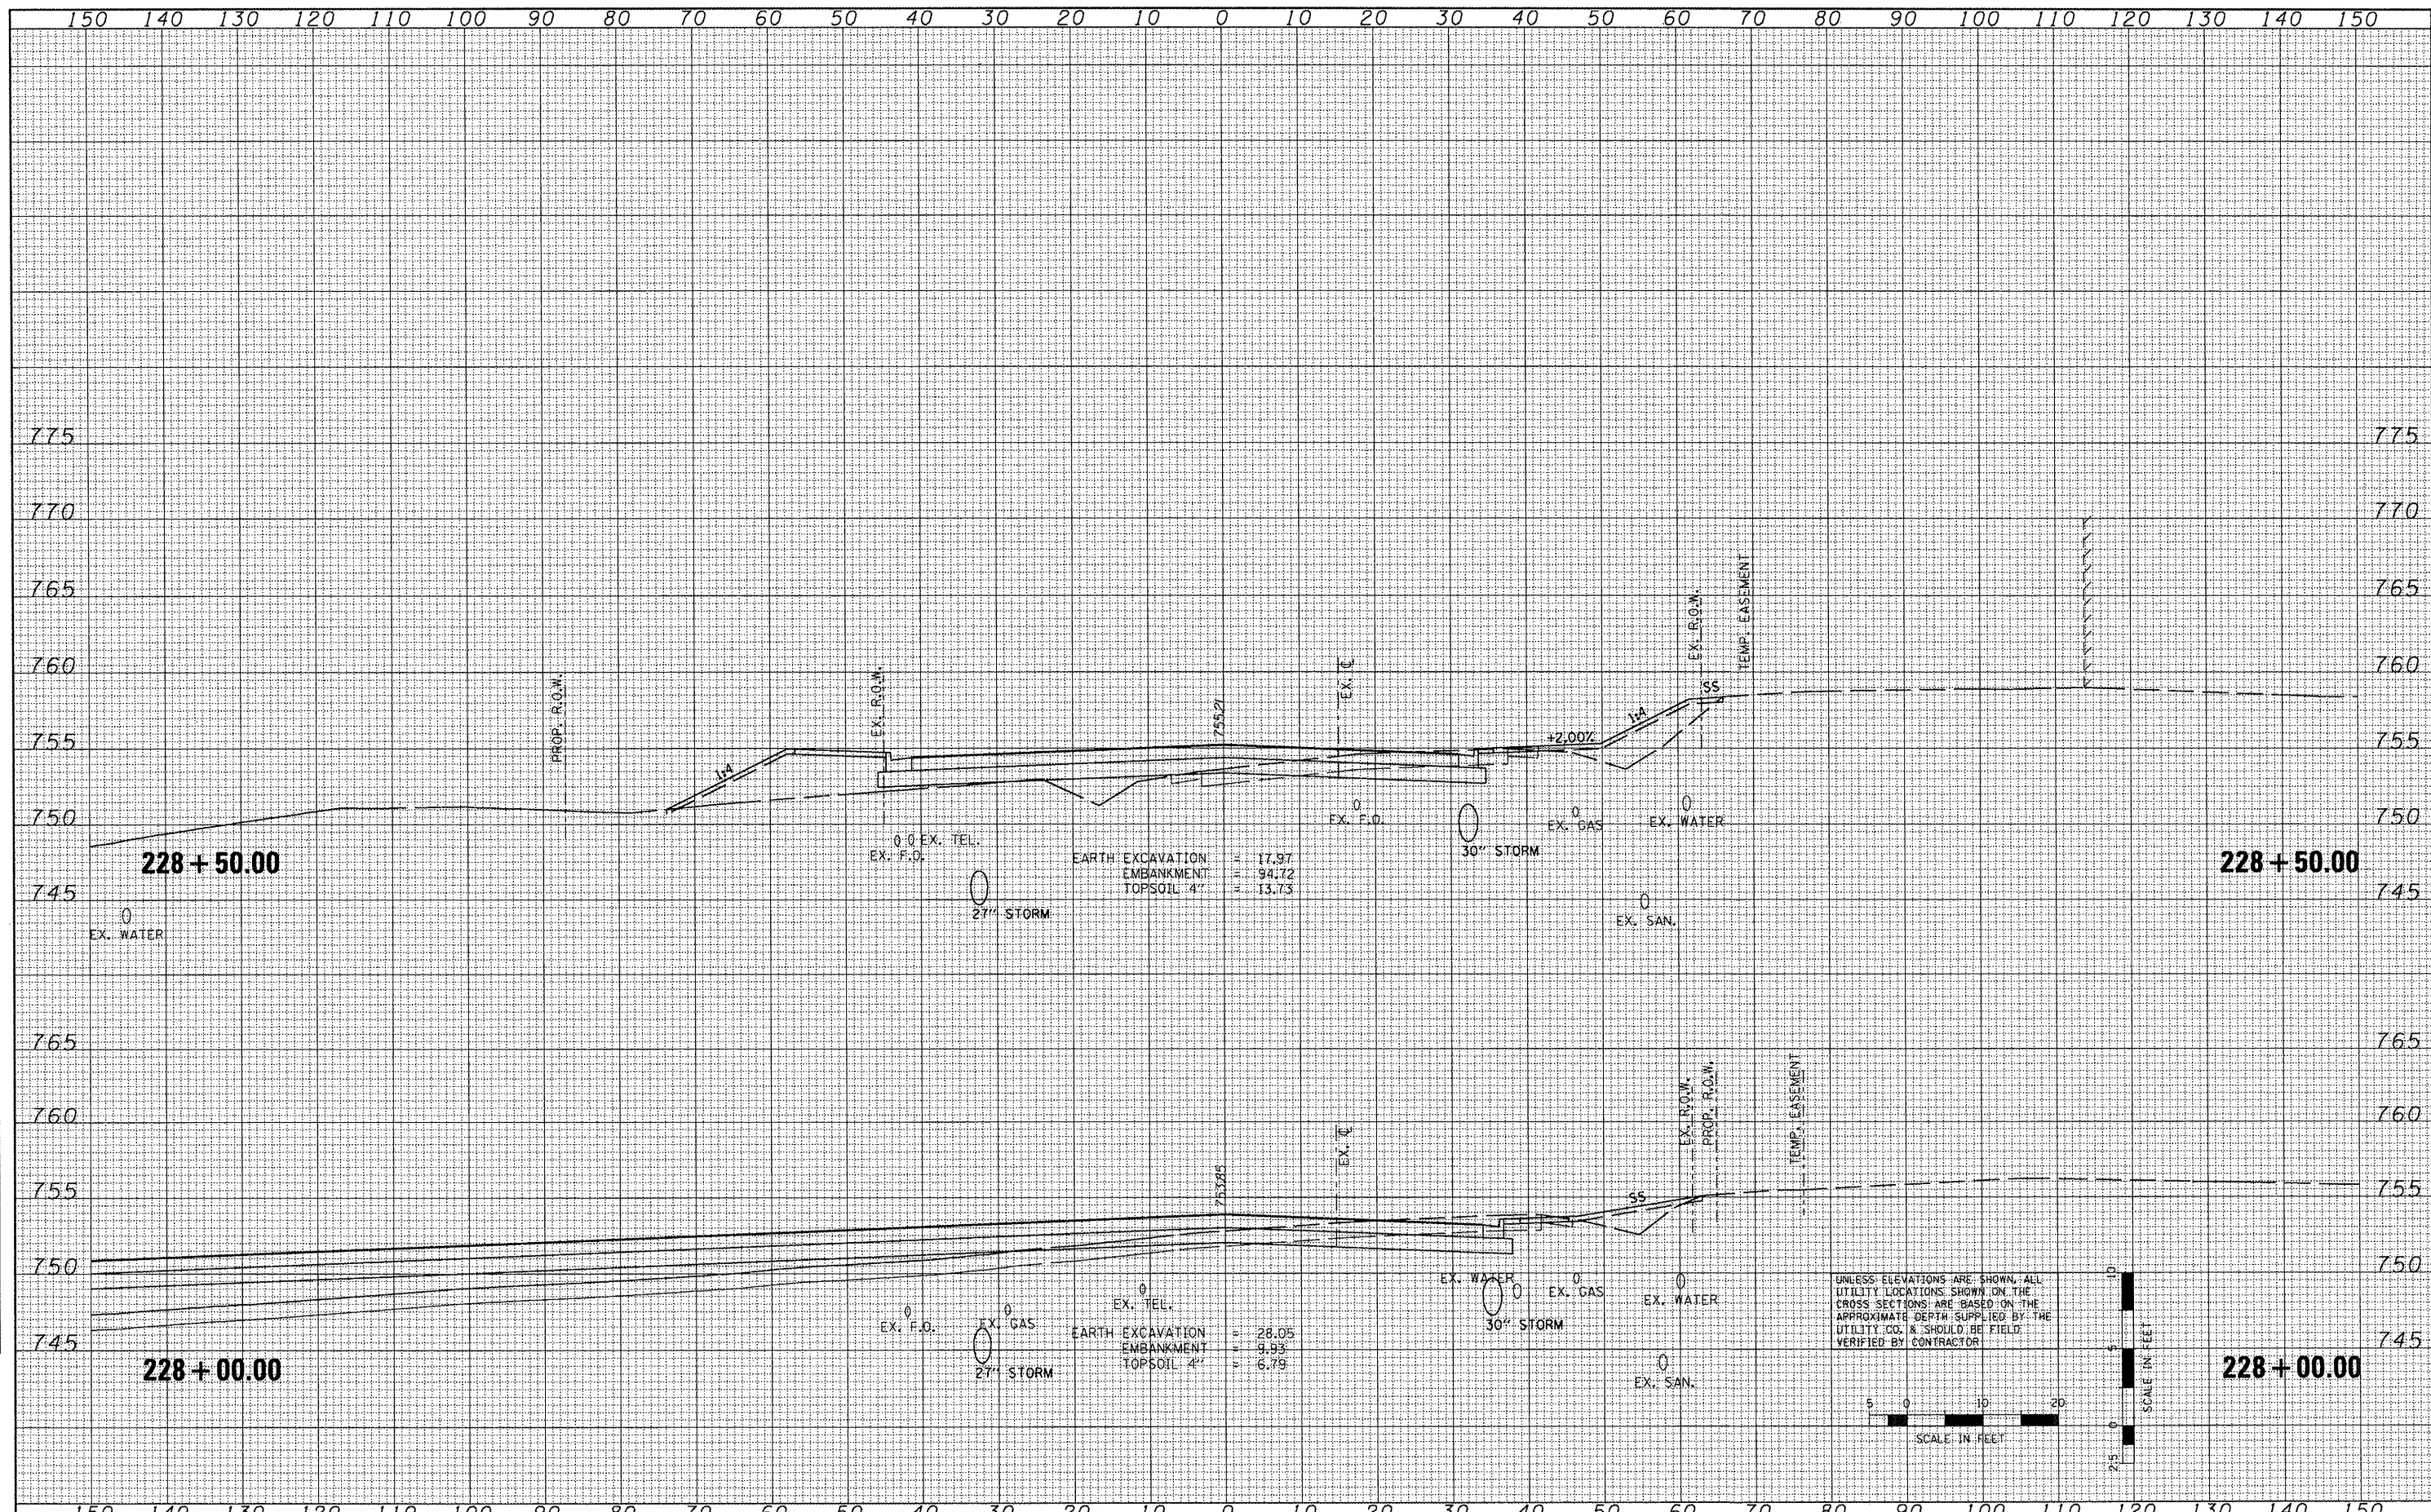

UNLESS ELEVATIONS ARE SHOWN, ALL UTILITY LOCATIONS SHOWN ON THE CROSS SECTIONS ARE BASED ON THE APPROXIMATE DEPTH SUPPLIED BY THE UTILITY CO. & SHOULD BE FIELD VERIFIED BY CONTRACTOR.

FILE NAME =	USER NAME = 1001	DESIGNED -	REVISED -	STATE OF ILLINOIS DEPARTMENT OF TRANSPORTATION	FAP 399 (IL RTE. 8) CROSS SECTIONS	F.A.P. RTE. 399	SECTION 36 R-7	COUNTY TAZEWELL	TOTAL SHEETS 390	SHEET NO. 330		
x:\projects\200803566\dgn\gpk\XS-IL-RT8-sheets.dgn	PLOT SCALE = 28.7420' / IN.	DRAWN -	REVISED -			SCALE:	SHEET NO. OF SHEETS	STA. 228+00.00 TO STA. 228+50.00	CONTRACT NO. 68370			
	PLOT DATE = 10/21/2011	CHECKED -	REVISED -			ILLINOIS FED. AID PROJECT						
		DATE = 10-21-11	REVISED -									