


DATE	
BY	
SURVEYED	
TEMPLATE	
AREAS	
CHECKED	
NO.	

DATE	
BY	
SURVEYED	
TEMPLATE	
AREAS	
CHECKED	
NO.	

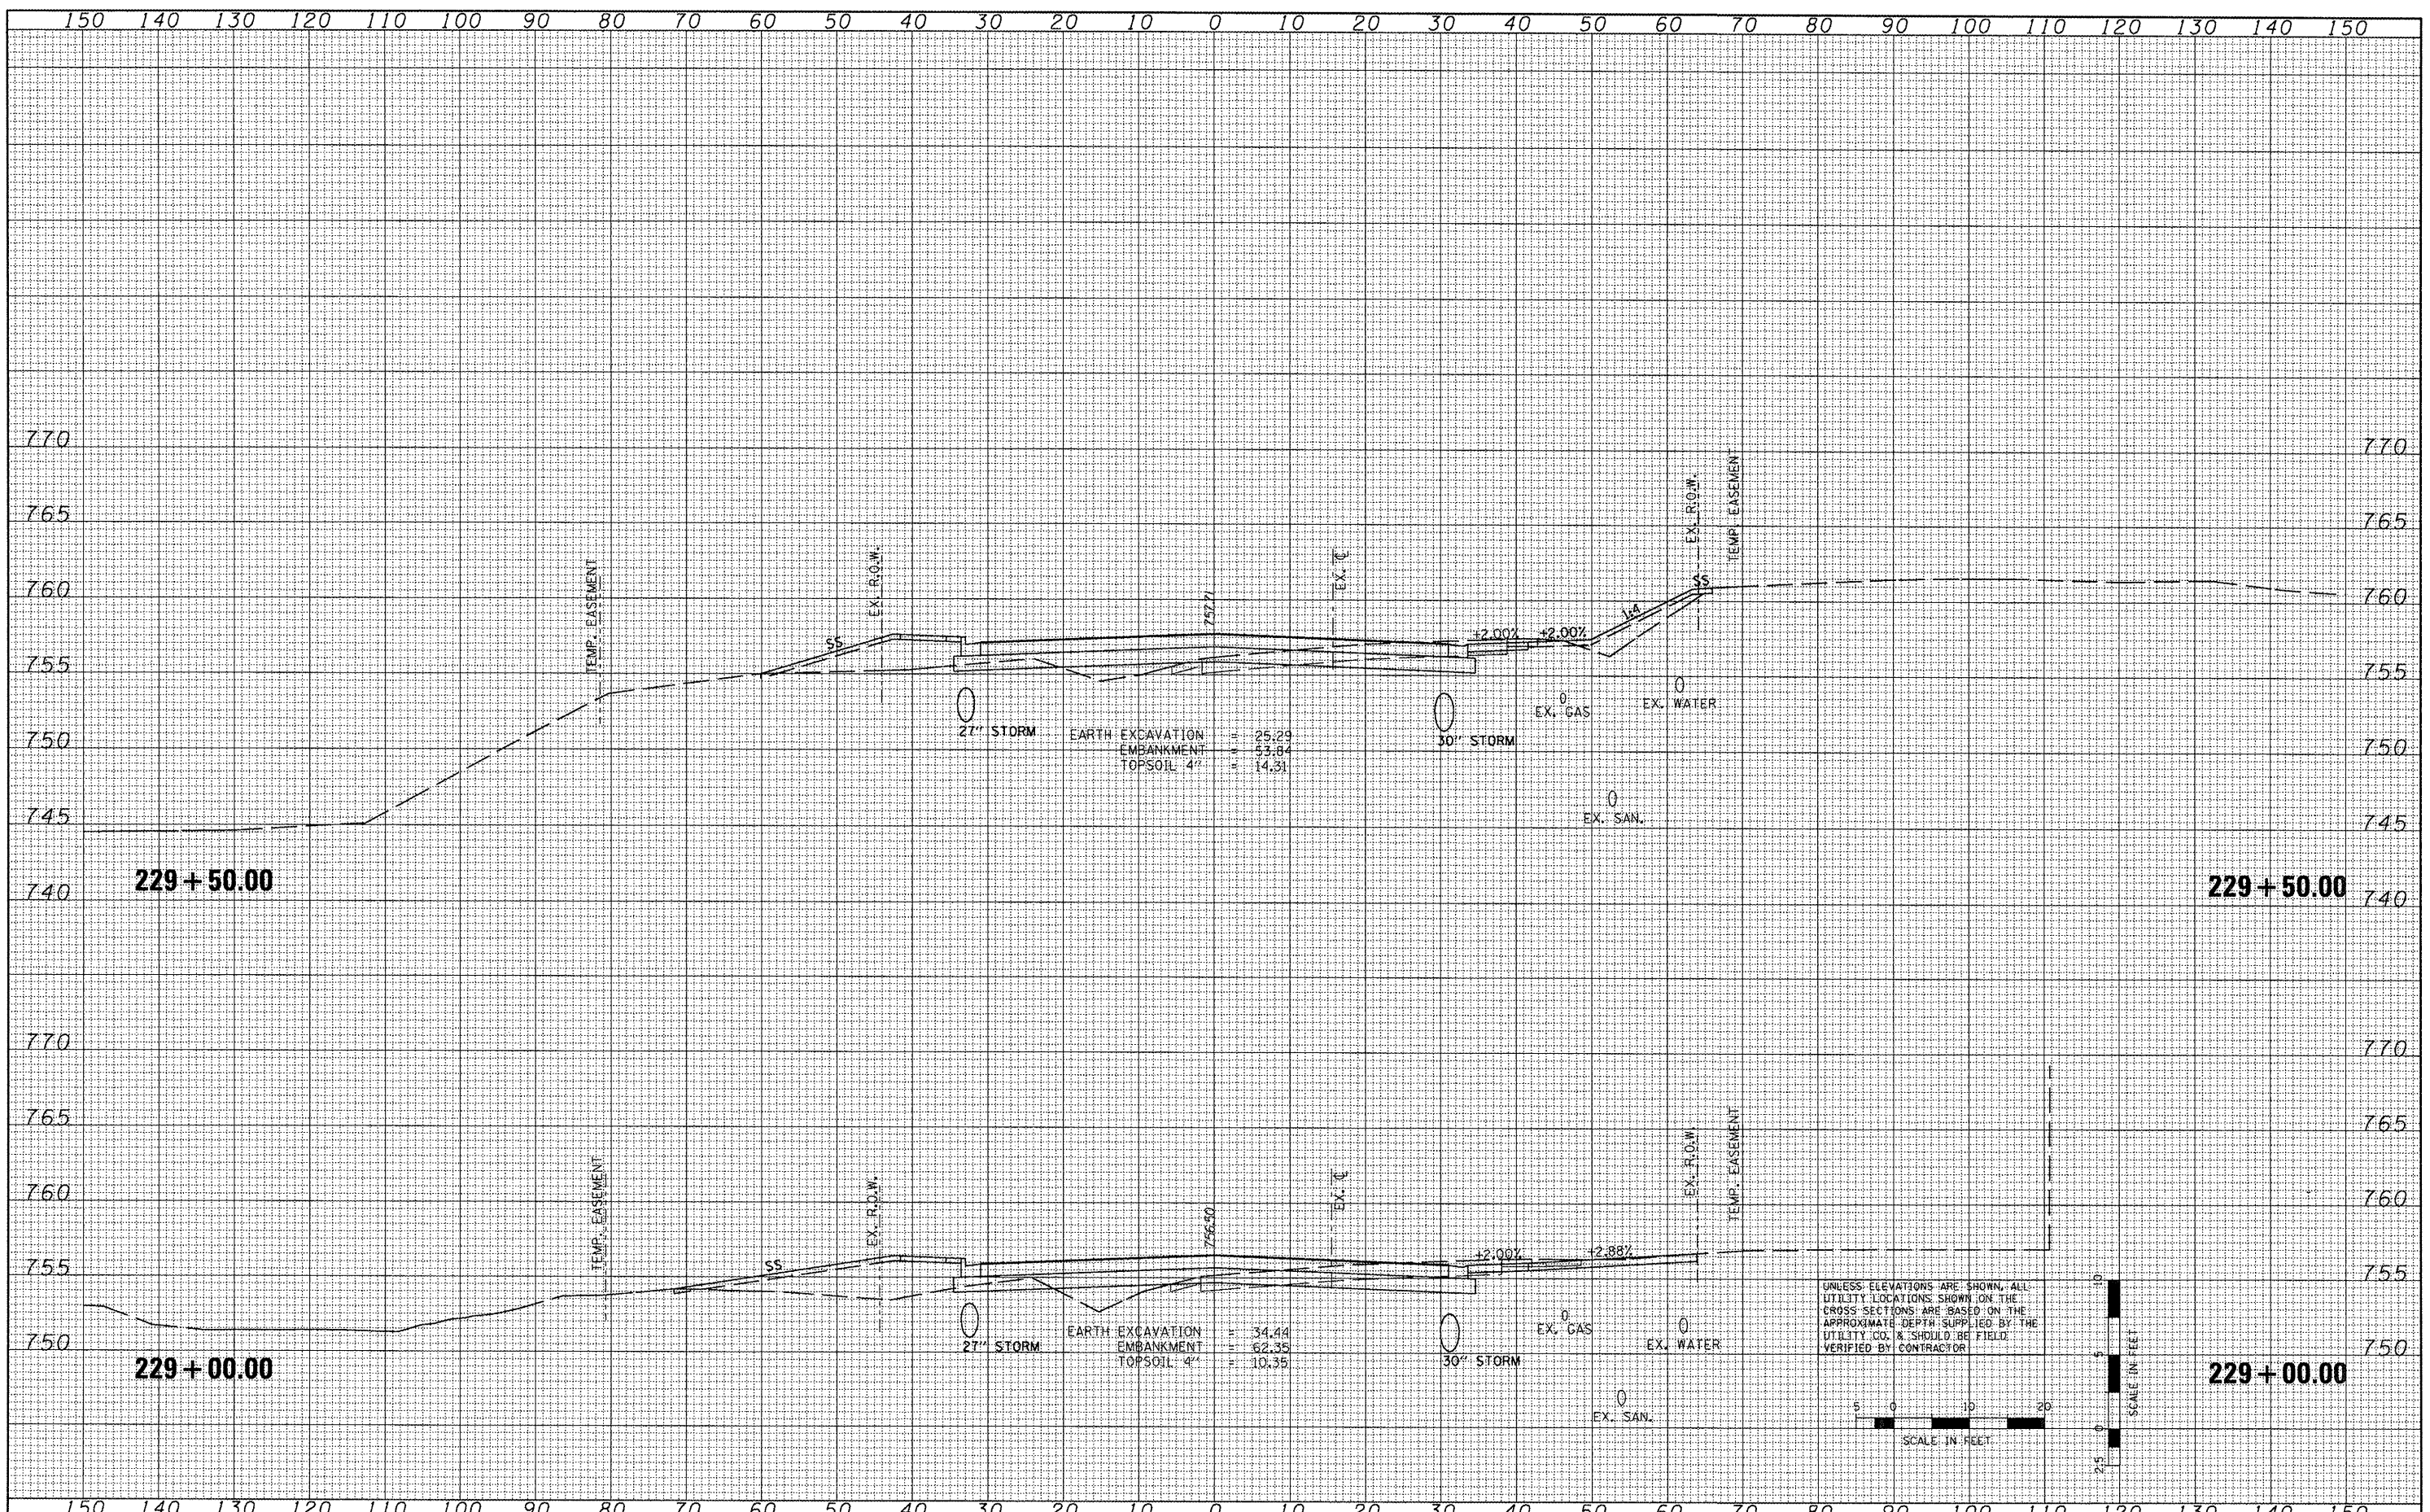

FILE NAME =
x:\projects\200803566\dgn\gk\X5-IL-RT8-sheets.dgn

USER NAME = IDOT
DESIGNED -
DRAWN -
CHECKED -
DATE = 10-21-11

REVISED -
REVISED -
REVISED -
REVISED -

**STATE OF ILLINOIS
DEPARTMENT OF TRANSPORTATION**

SCALE: SHEET NO. OF SHEETS STA. 229+00.00 TO STA. 229+50.00

**FAP 399 (IL. RTE. 8)
CROSS SECTIONS**

F.A.P. RTE. 399	SECTION 36 R-7	COUNTY TAZEWELL	TOTAL SHEETS 390	SHEET NO. 332
CONTRACT NO. 68370			ILLINOIS FED. AID PROJECT	