
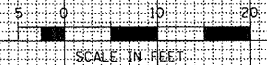
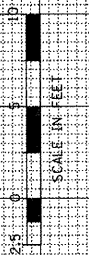


DATE	
BY	
FINISHED SURVEY	
PLOTTED	
NOTE BOOK	
AREAS CHECKED	

DATE	
BY	
ORIGINAL SURVEY	
PLOTTED	
NOTE BOOK	
AREAS CHECKED	

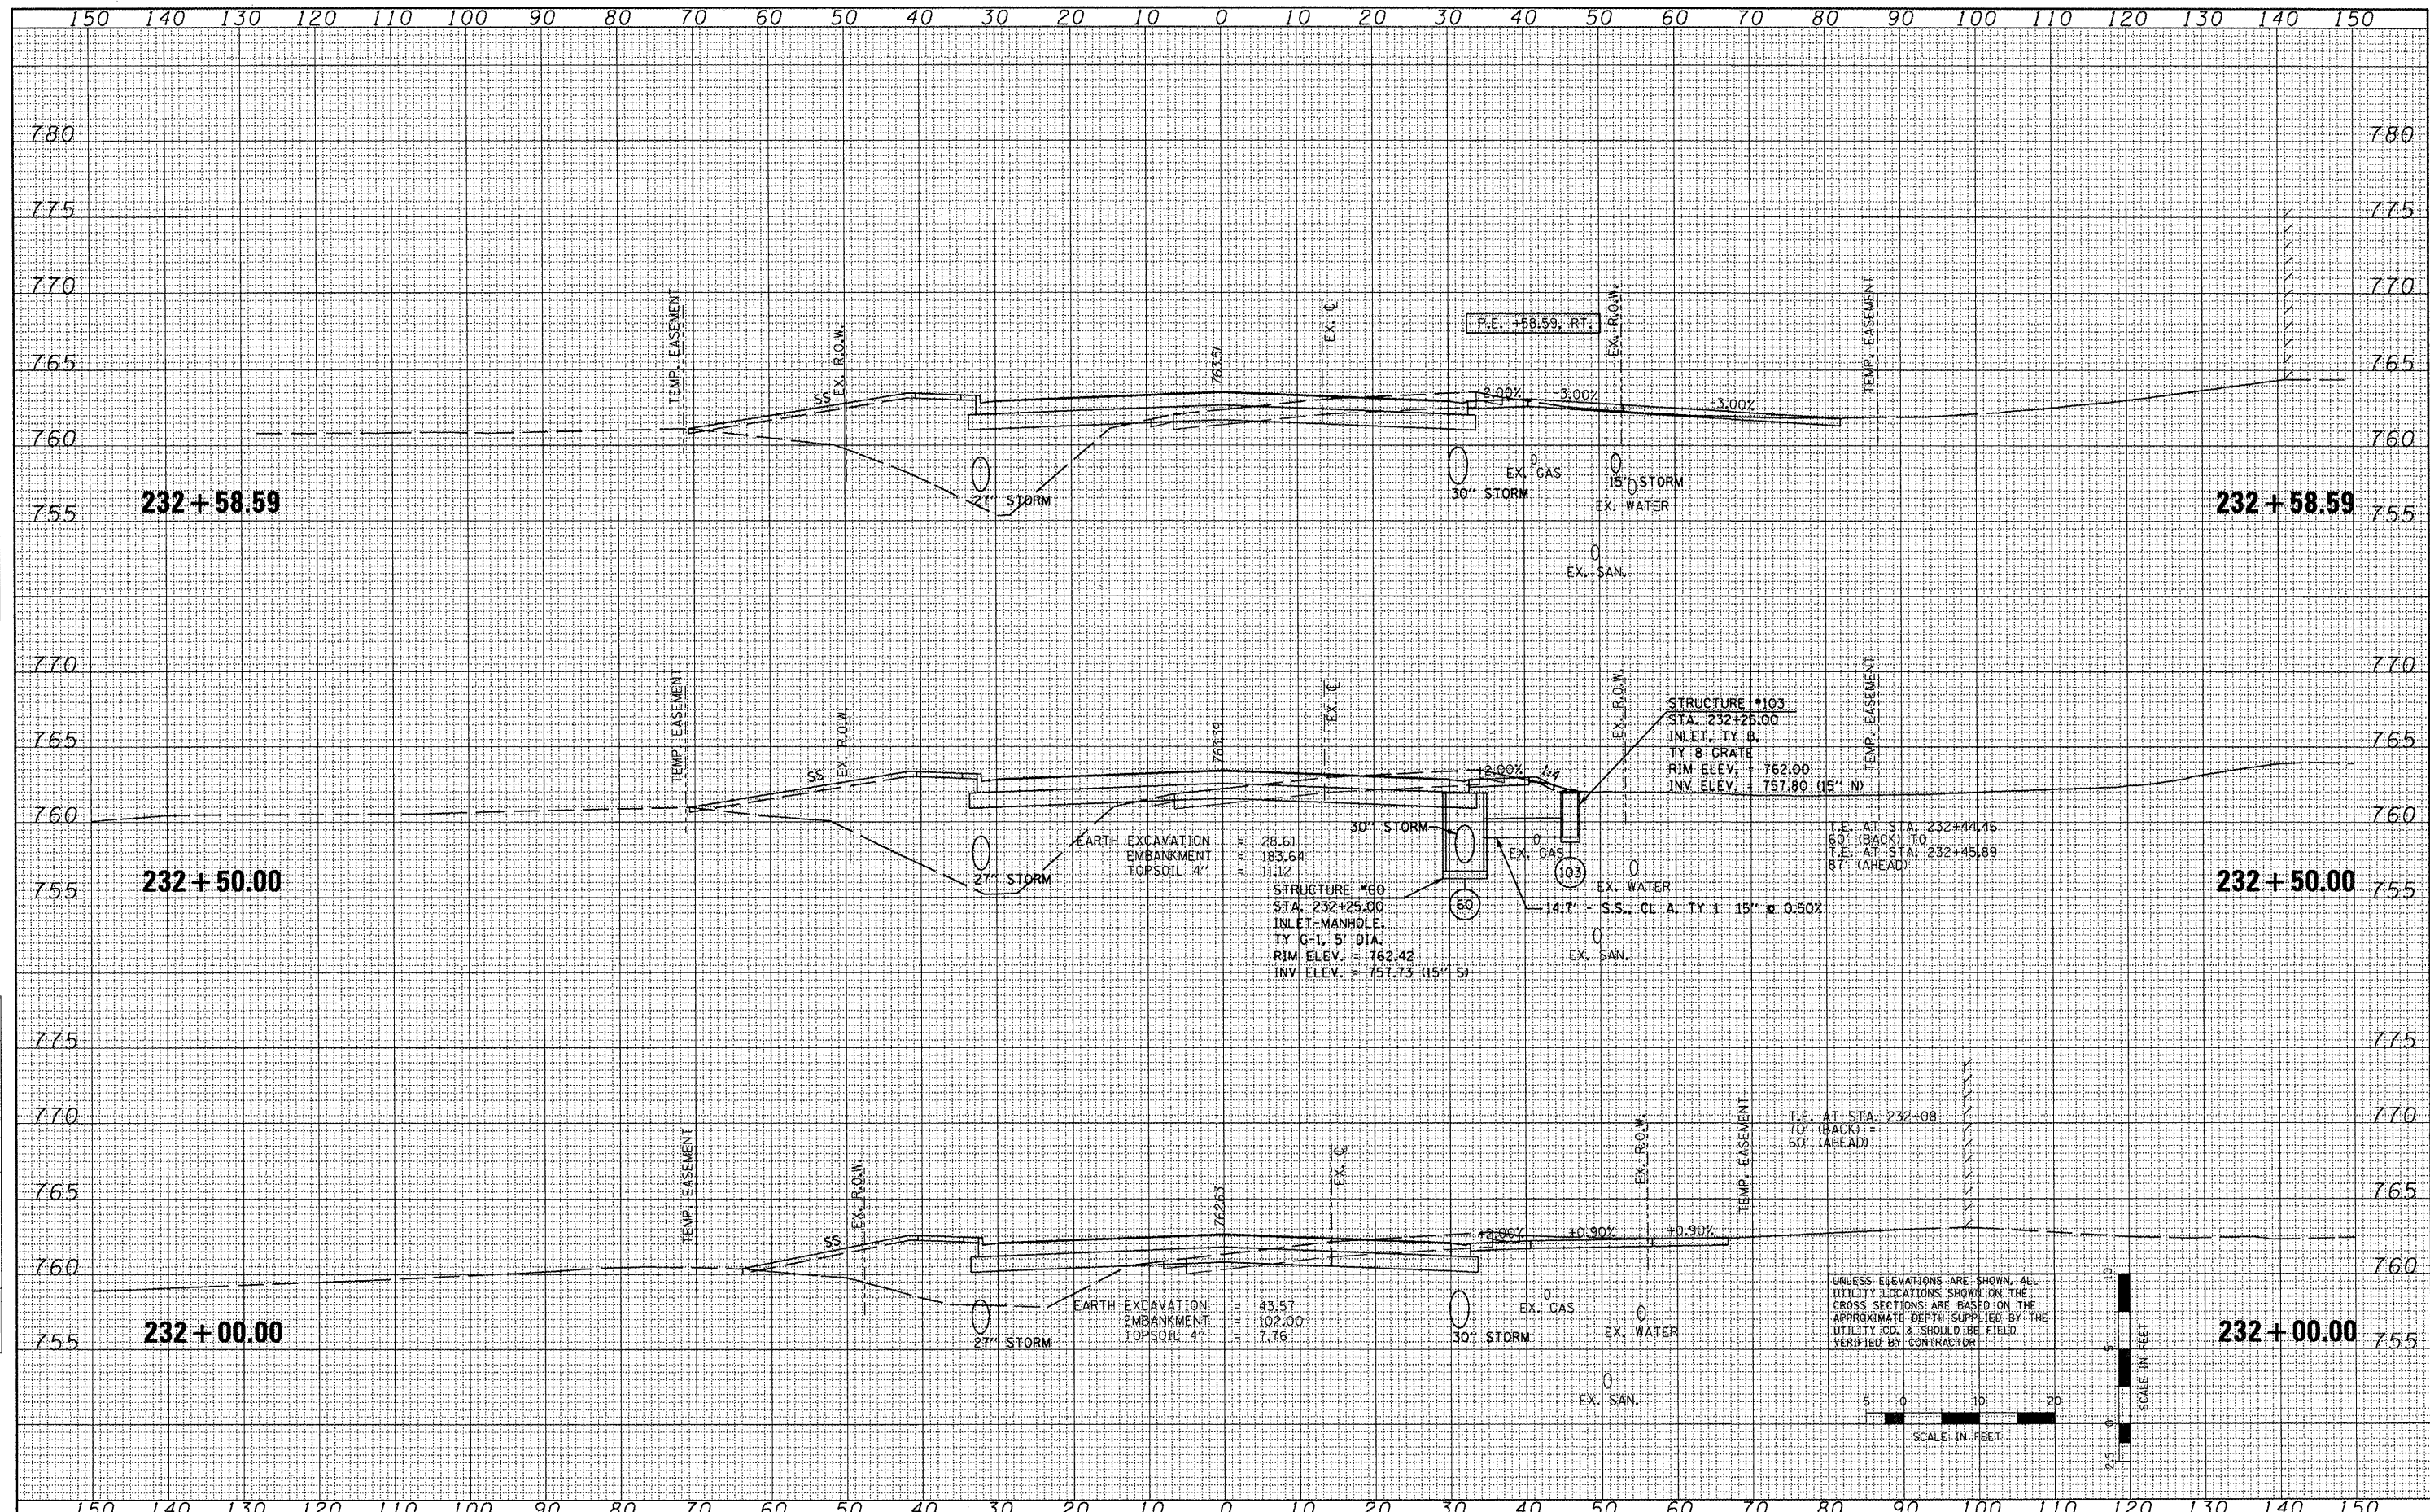

FILE NAME -	USER NAME = IDOT	DESIGNED -	REVISED -	STATE OF ILLINOIS DEPARTMENT OF TRANSPORTATION	FAP 399 (IL RTE. 8) CROSS SECTIONS	F.A.P. RTE. 399	SECTION 36 R-7	COUNTY TAZEWELL	TOTAL SHEETS 390	SHEET NO. 337		
PROJECT: \projects\200803566\dgn\gpk\XS-IL-RT8-sheets.dgn	PLOT SCALE = 20.7420" / IN.	DRAWN -	REVISED -			SCALE:	SHEET NO. OF SHEETS	STA. 232+00.00 TO STA. 232+58.59	ILLINOIS FED. AID PROJECT			
	PLOT DATE = 10/21/2011	CHECKED -	REVISED -									
		DATE = 10-21-11	REVISED -									