



FINAL SURVEY NO.	DATE
CHECKED	
PLOTTED	
TEMP. AREAS	
NO. CHECKED	

ORIGINAL SURVEY NO.	DATE
CHECKED	
PLOTTED	
TEMP. AREAS	
NO. CHECKED	

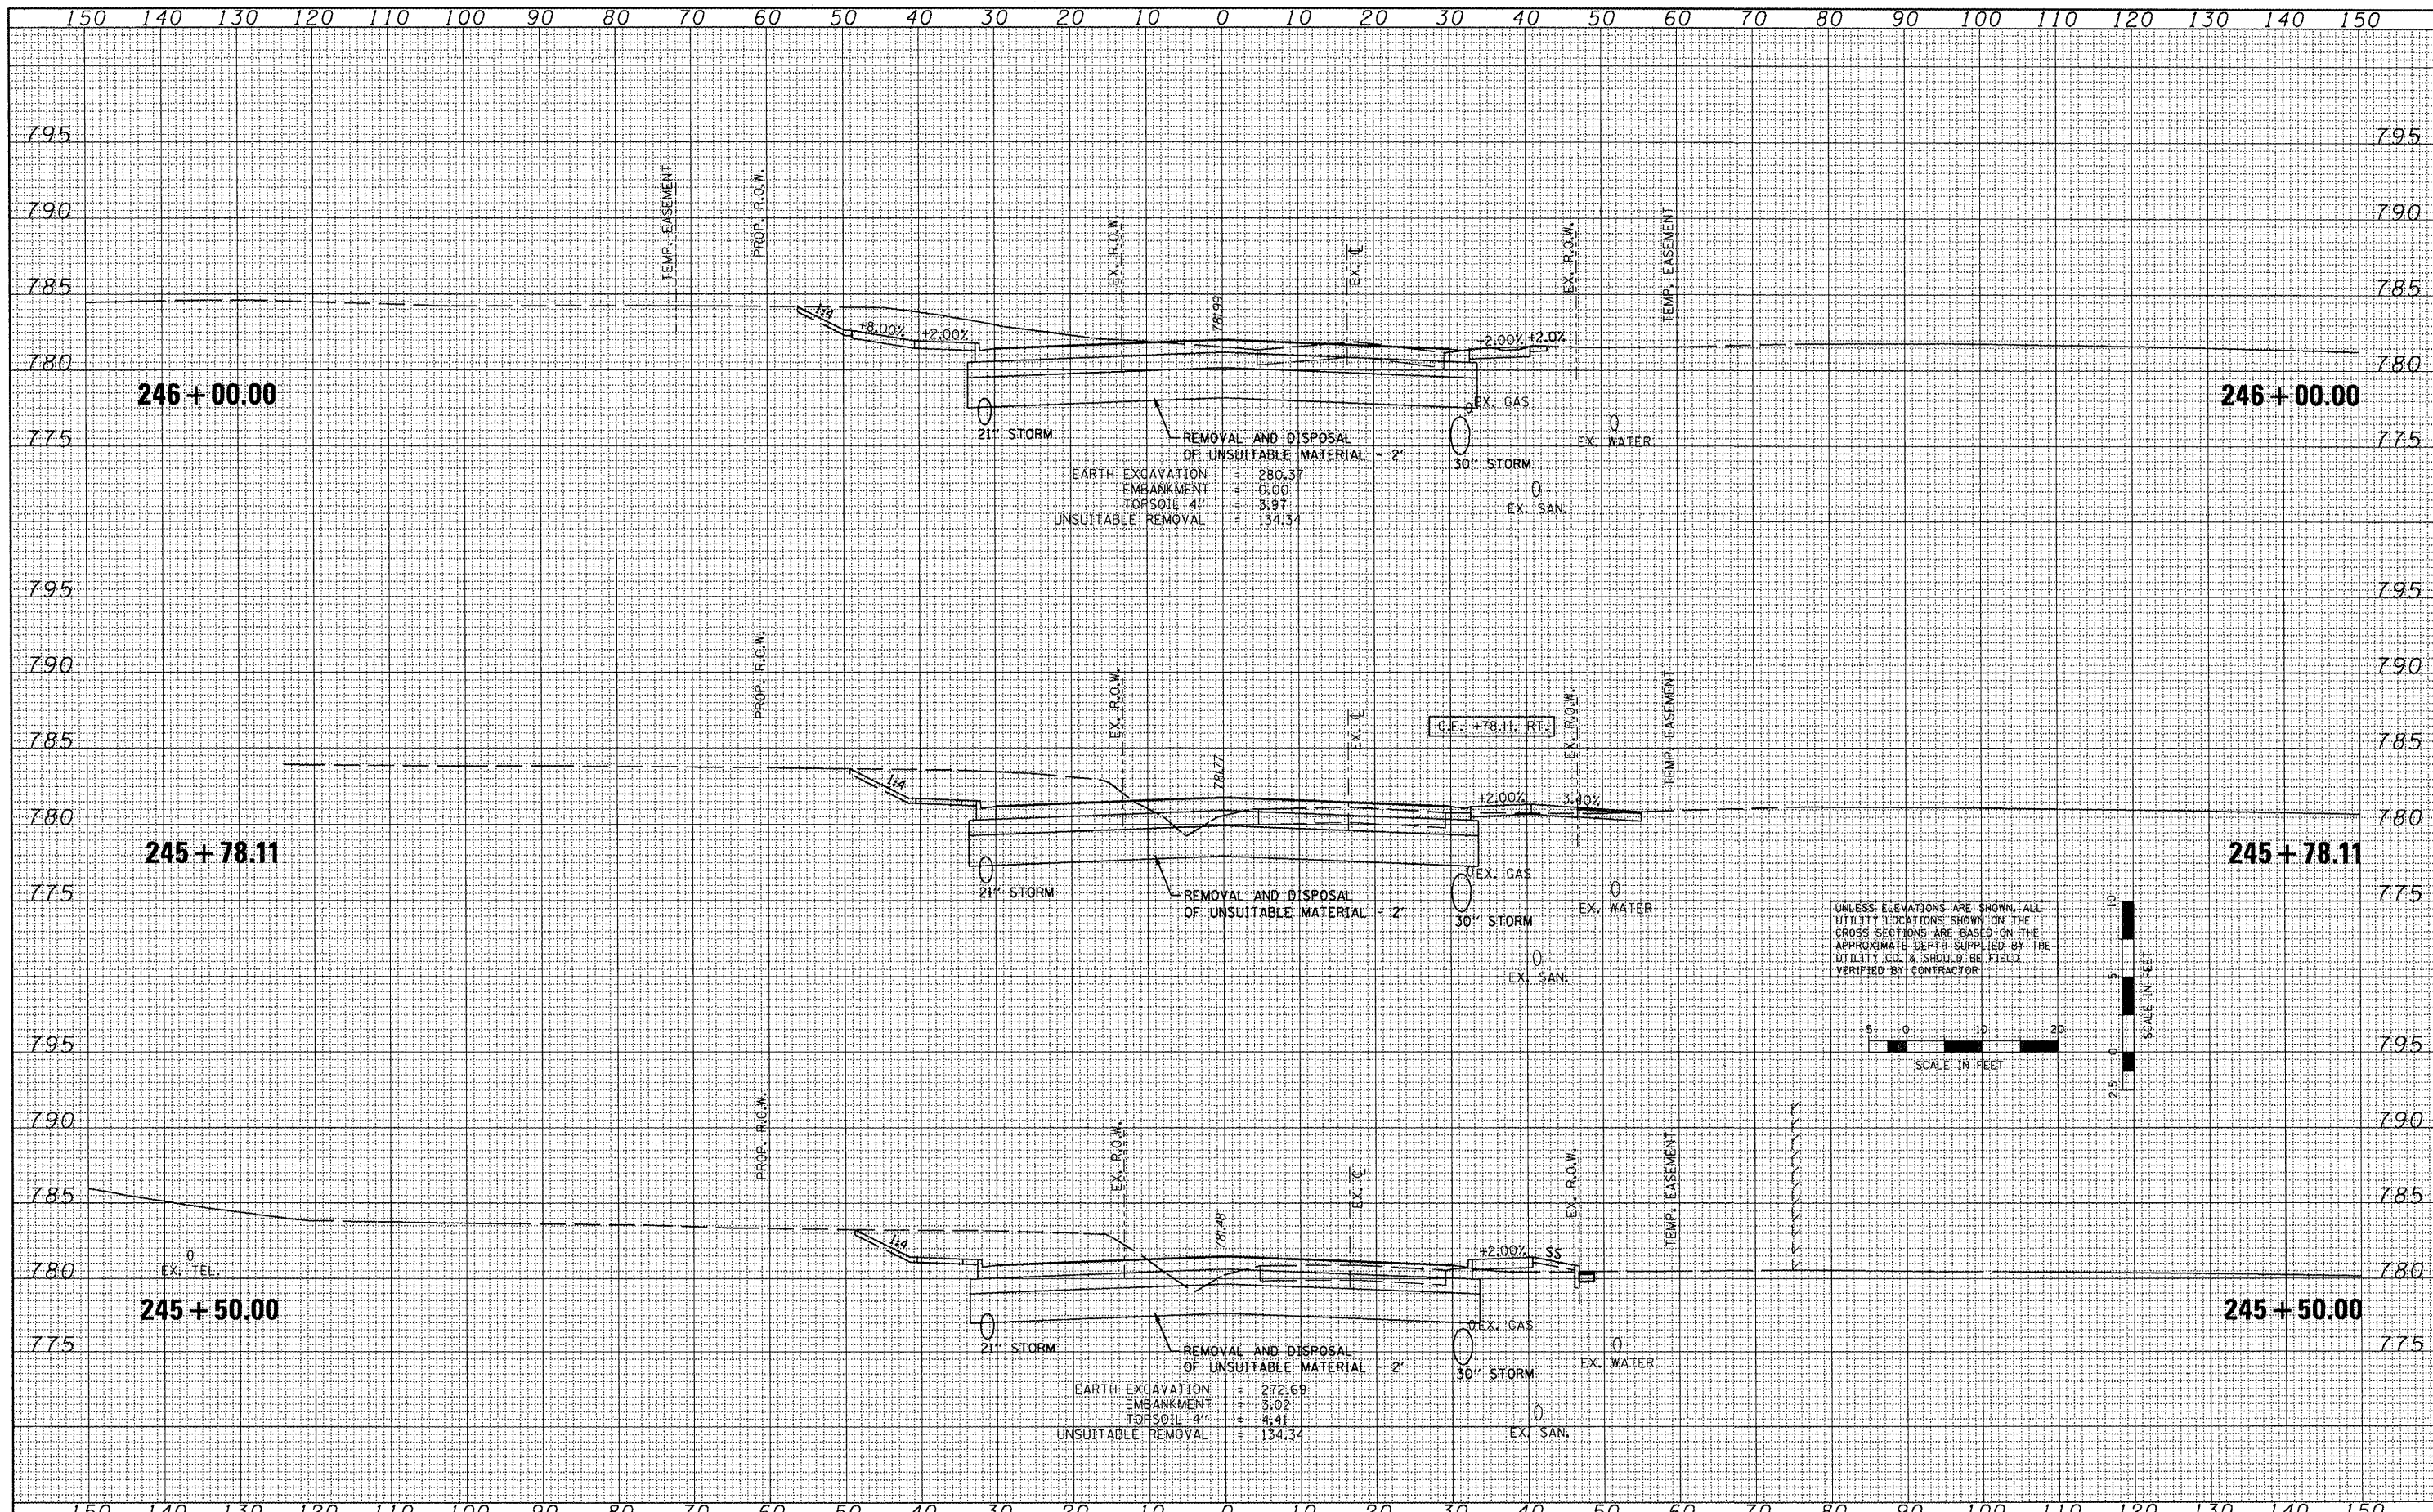

UNLESS ELEVATIONS ARE SHOWN, ALL UTILITY LOCATIONS SHOWN ON THE CROSS SECTIONS ARE BASED ON THE APPROXIMATE DEPTH SUPPLIED BY THE UTILITY CO. & SHOULD BE FIELD VERIFIED BY CONTRACTOR

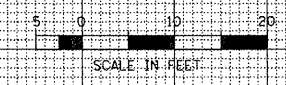

FILE NAME =	USER NAME = 1001	DESIGNED -	REVISED -	STATE OF ILLINOIS DEPARTMENT OF TRANSPORTATION	FAP 399 (IL RTE. 8) CROSS SECTIONS	F.A.P. RTE. 399	SECTION 36 R-7	COUNTY TAZEWELL	TOTAL SHEETS 390	SHEET NO. 354	
PROJECT NO. 200803566	PLLOT SCALE = 20.7420 / IN.	DRAWN -	REVISED -			SHEET NO. OF SHEETS	STA. 245+50.00 TO STA. 246+00.00	CONTRACT NO. 68370	ILLINOIS FED. AID PROJECT		
DATE = 10/21/2011		CHECKED -	REVISED -								
		DATE = 10-21-11	REVISED -								