


DATE	
BY	
FINAL SURVEY	
PLOTTED	
NOTE BOOK	
AREAS CHECKED	
NO.	

DATE	
BY	
ORIGINAL SURVEY	
PLOTTED	
NOTE BOOK	
AREAS CHECKED	
NO.	

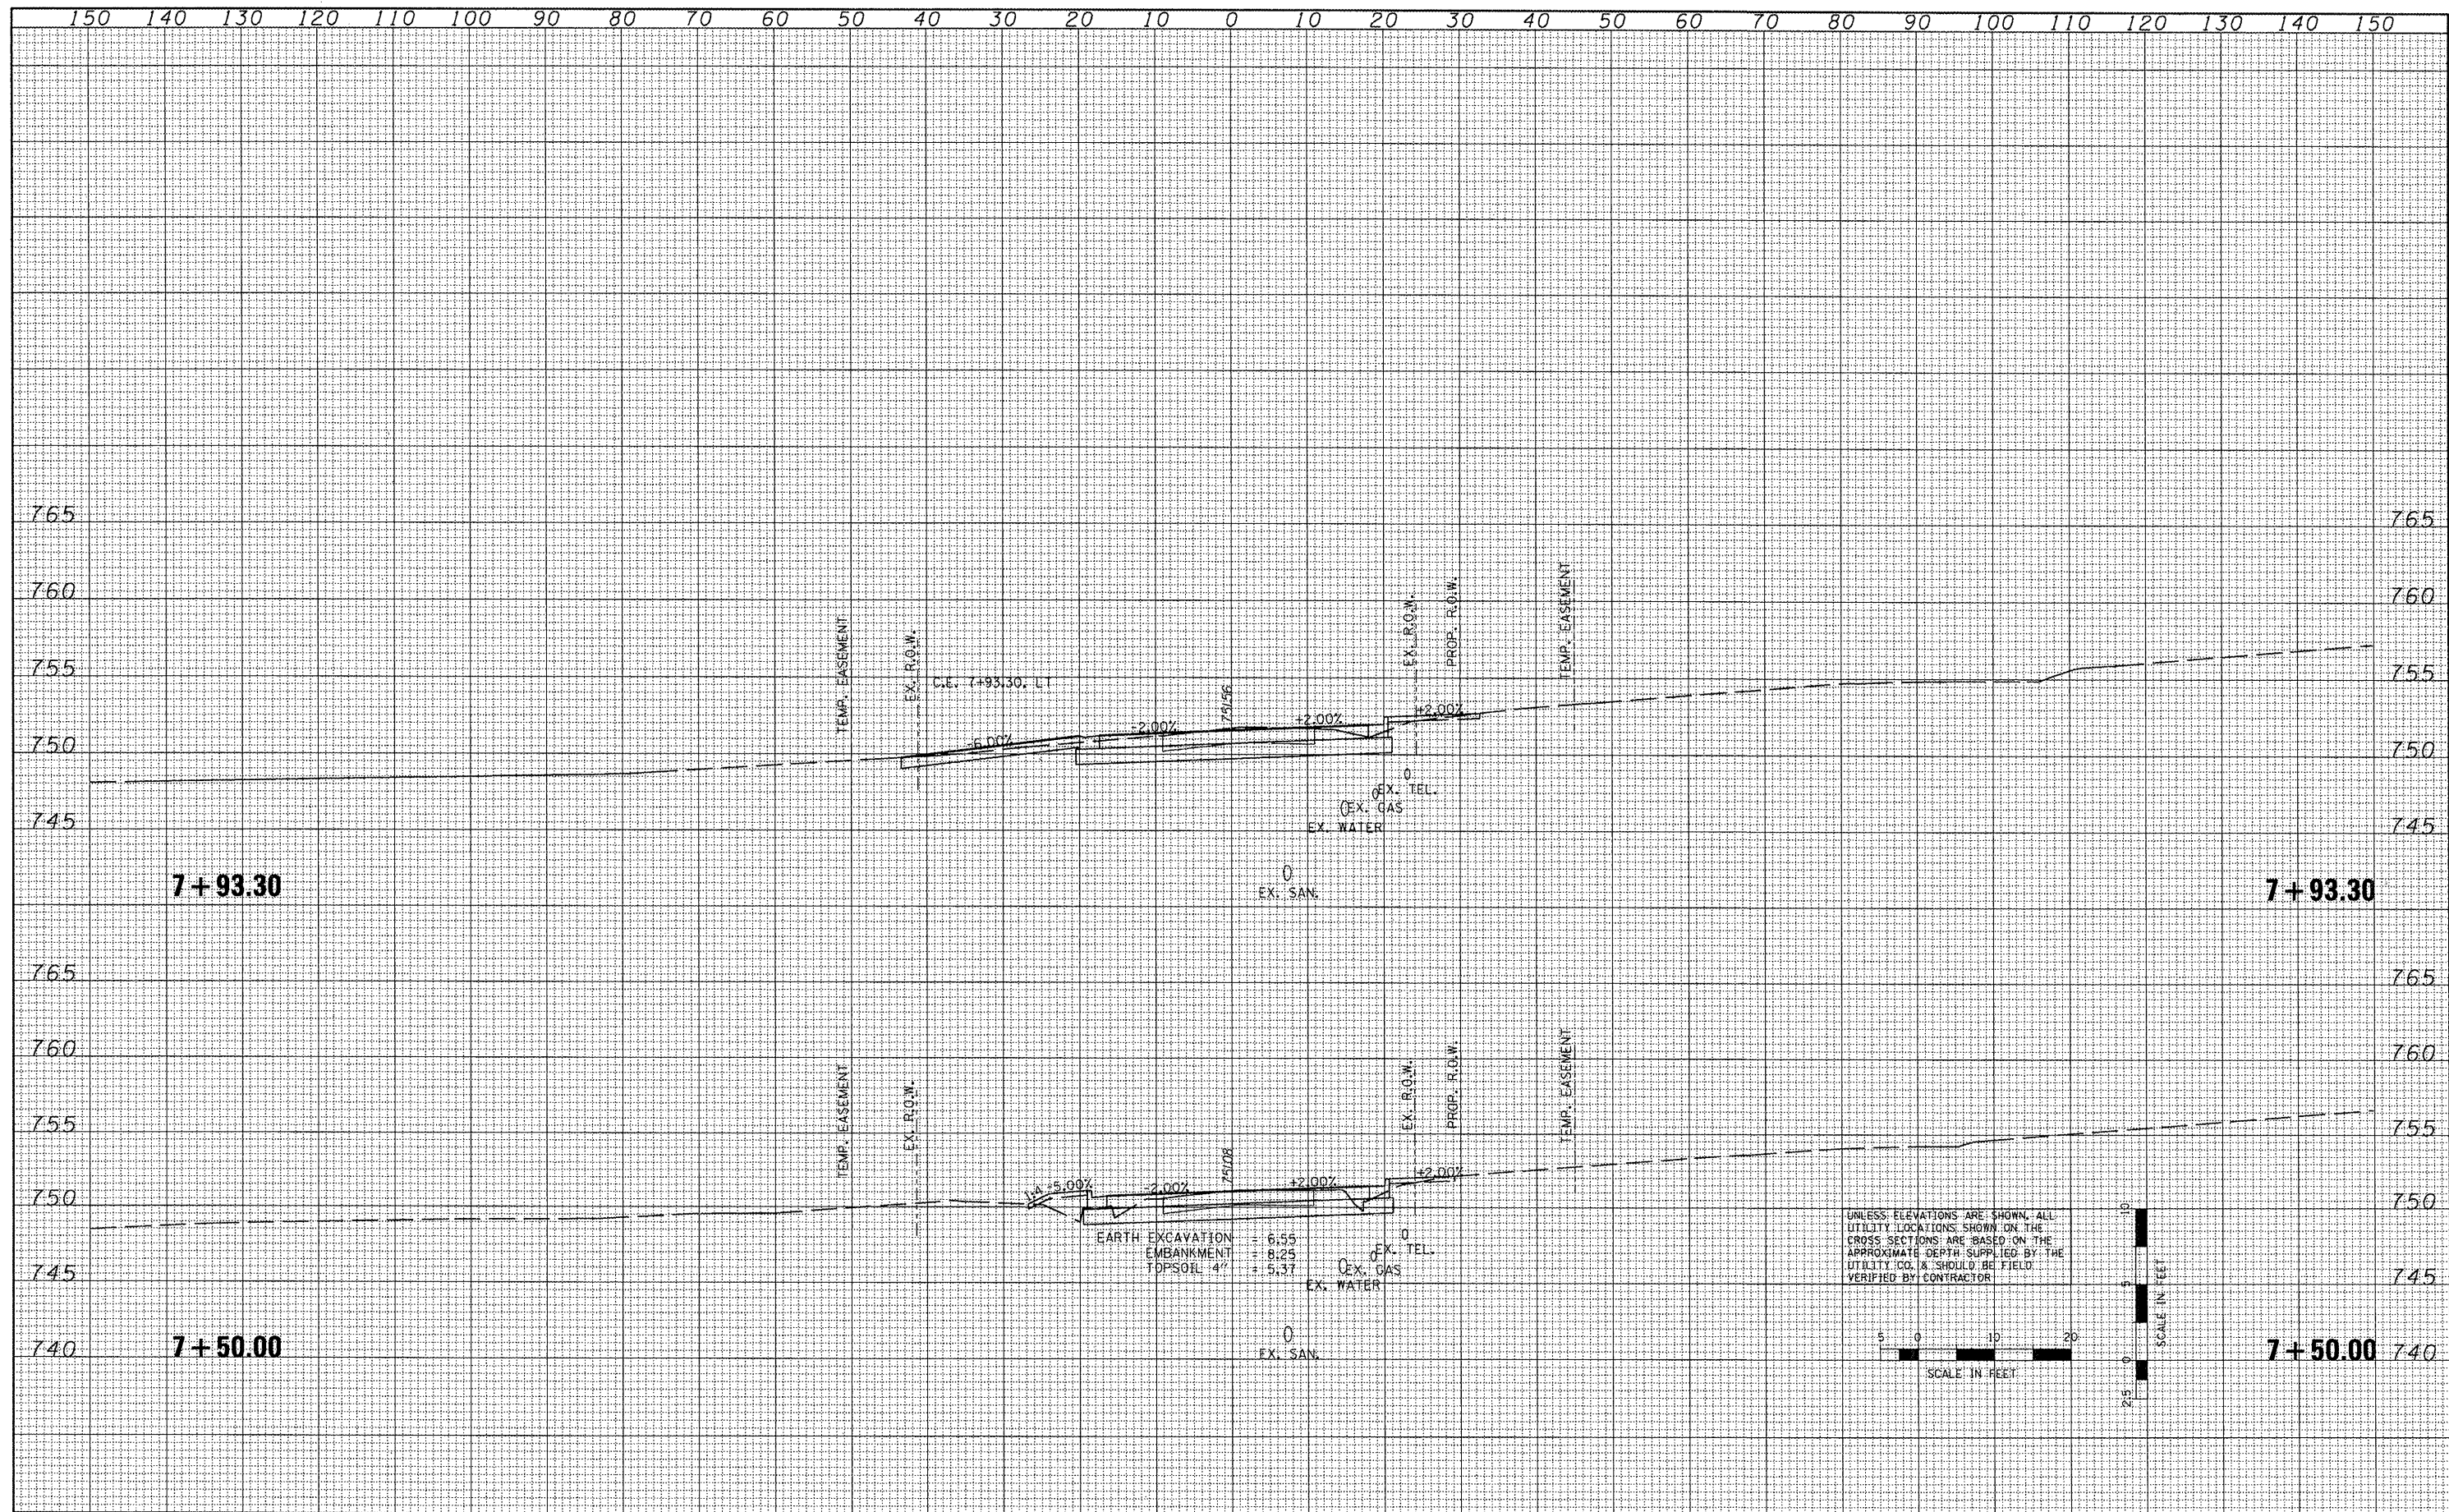

FILE NAME =	USER NAME = 100T	DESIGNED -	REVISED -	<b>STATE OF ILLINOIS</b> <b>DEPARTMENT OF TRANSPORTATION</b>	<b>SCHOOL STREET</b> <b>CROSS SECTIONS</b>	F.A.P. RTE.	SECTION	COUNTY	TOTAL SHEETS	SHEET NO.	
x:\projects\200803566\dgn\gpk\KS-School2-SHEE	5.dgn	DRAWN -	REVISED -			399	36 R-7	TAZEWELL	390	381	
PLOT SCALE = 20.7420' / IN.		CHECKED -	REVISED -			CONTRACT NO. 68370		ILLINOIS FED. AID PROJECT			
PLOT DATE = 10/21/2011		DATE -	REVISED -			SCALE: SHEET NO. OF SHEETS STA. 7+50.00 TO STA. 7+93.30					