


FINAL SURVEY BY DATE  
 SURVEYED BY  
 TEMPLATE NO.  
 NOTE BOOK NO.  
 AREAS CHECKED

ORIGINAL SURVEY BY DATE  
 SURVEYED BY  
 TEMPLATE NO.  
 NOTE BOOK NO.  
 AREAS CHECKED

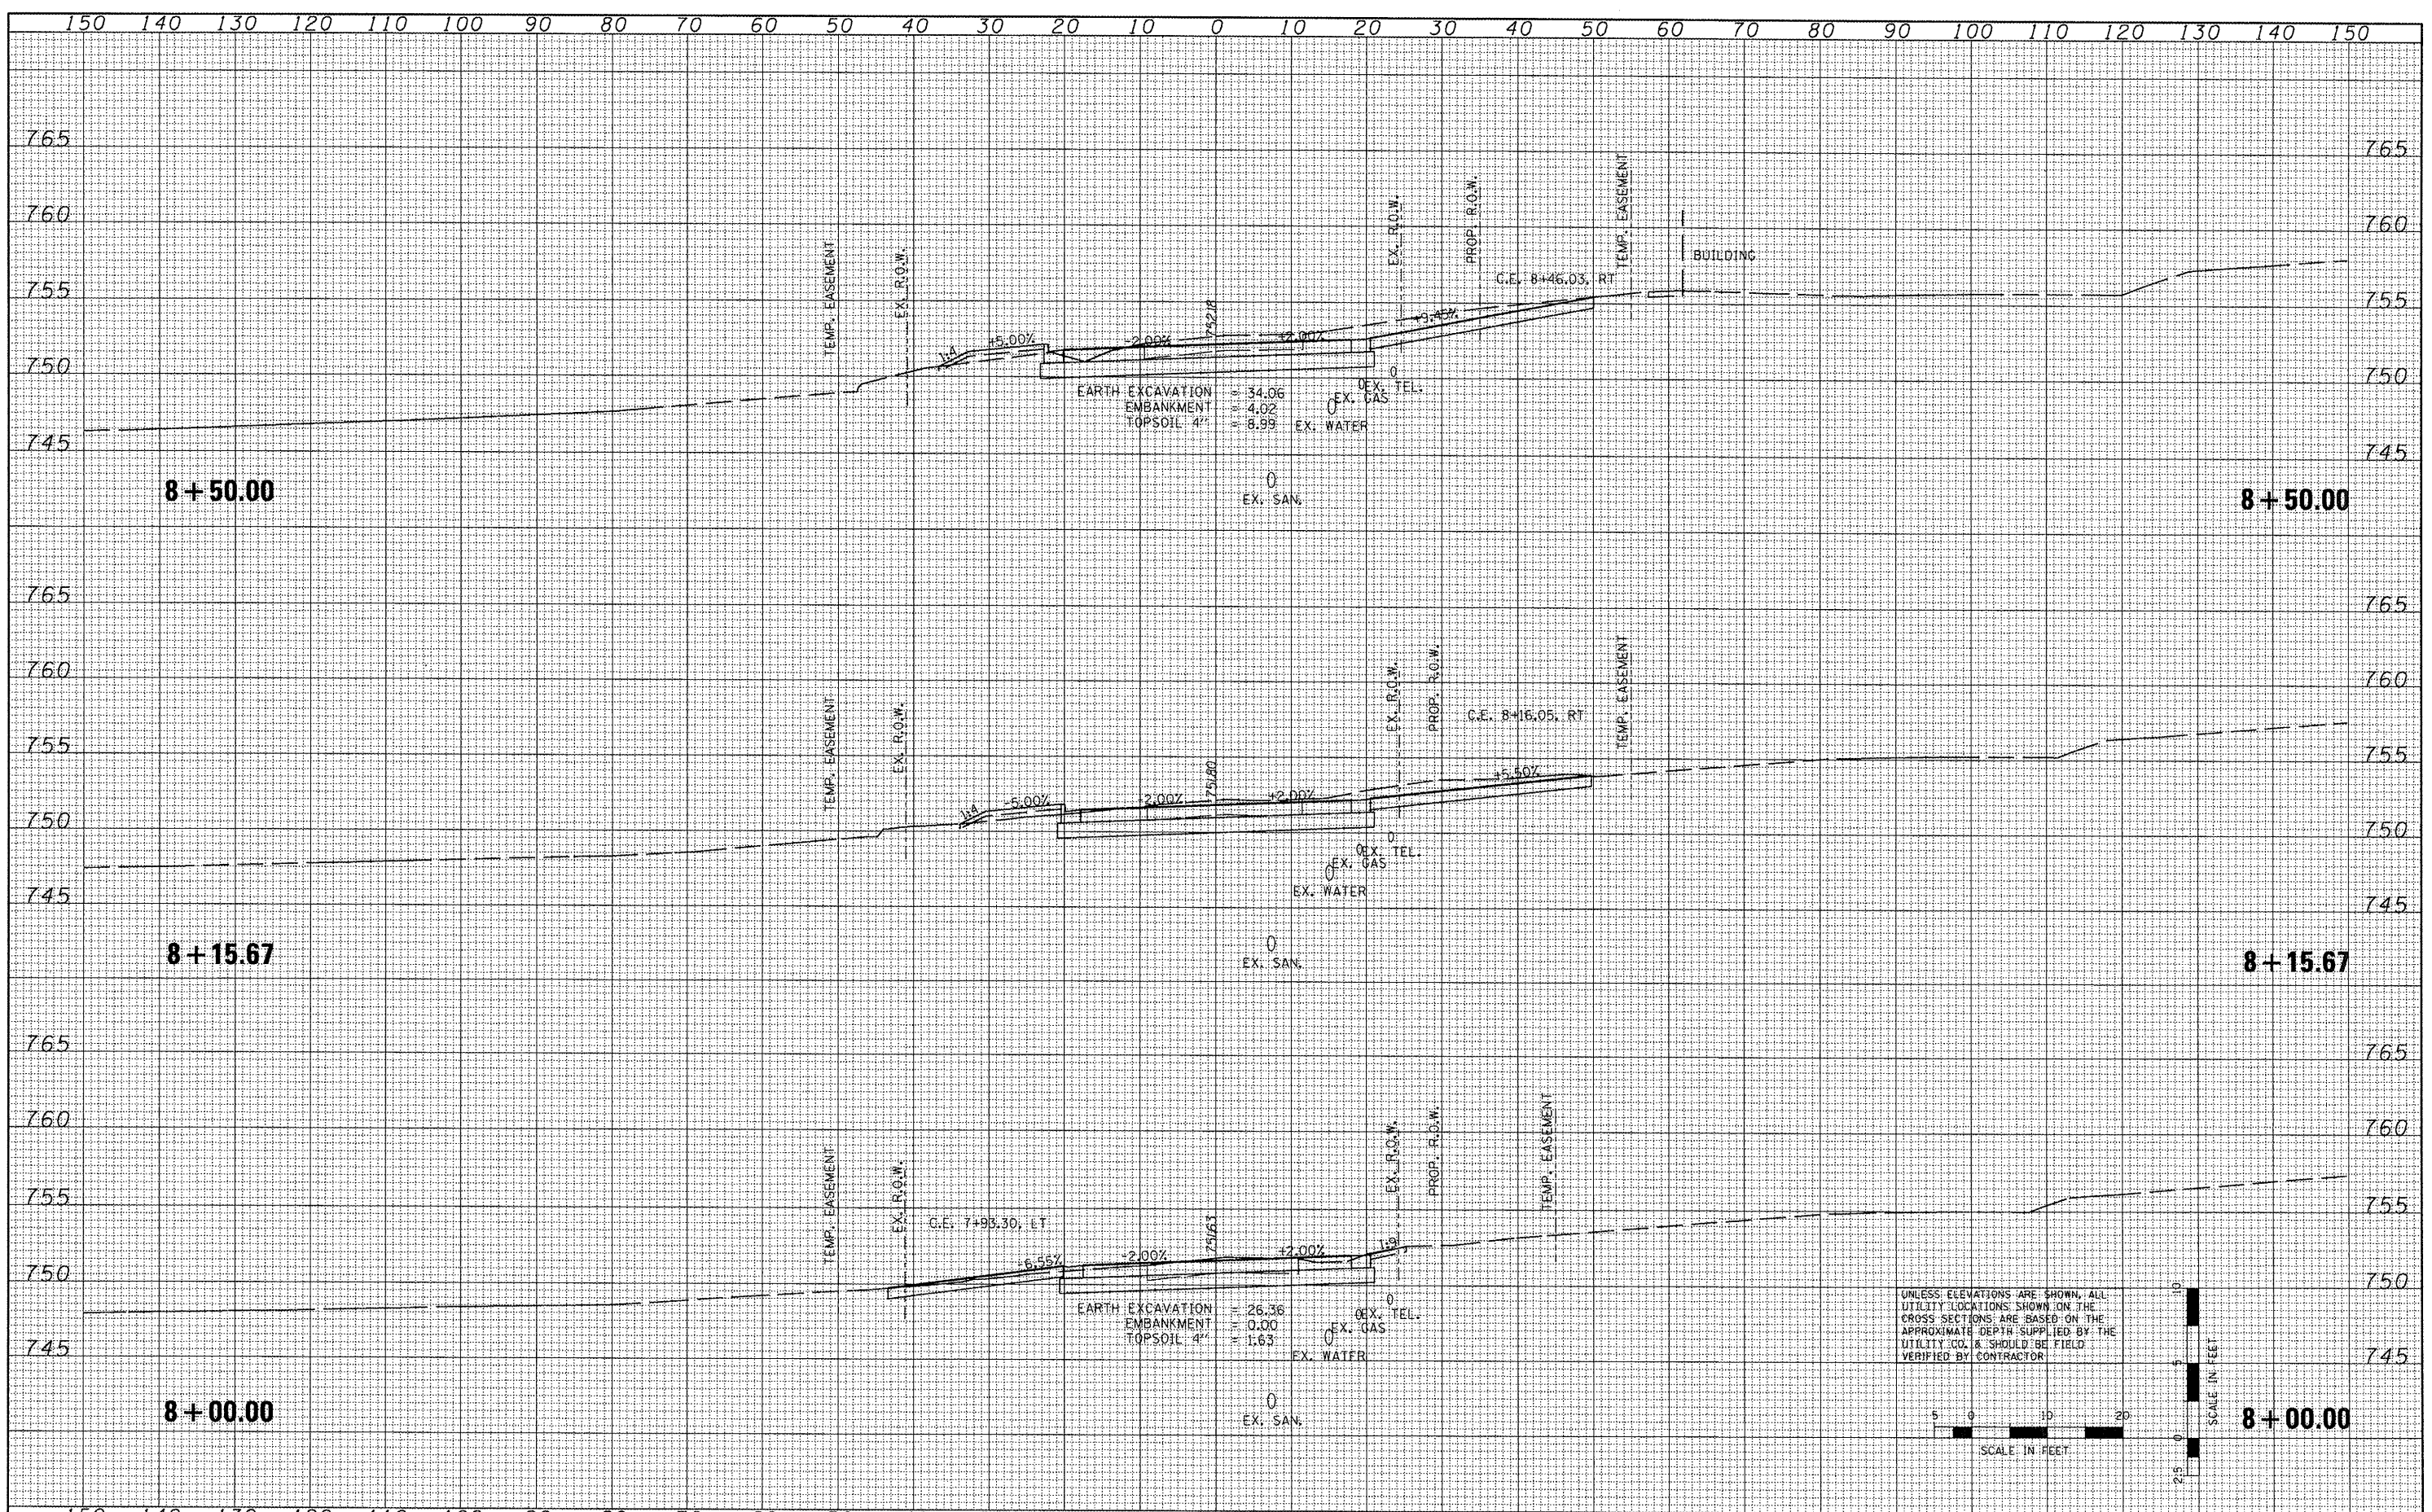

FILE NAME : x:\projects\200803566\dgn\gpk\XS-5school2-SHEE	USER NAME = 1001 S.dgn	DESIGNED - DRAWN - CHECKED - DATE -	REVISED - REVISED - REVISED - REVISED -	STATE OF ILLINOIS DEPARTMENT OF TRANSPORTATION	SCHOOL STREET CROSS SECTIONS	F.A.P. RTE. 399	SECTION 36 R-7	COUNTY TAZEWELL	TOTAL SHEETS 390	SHEET NO. 382	CONTRACT NO. 68370
PLOT SCALE = 20.7420" / IN. PLOT DATE = 10/21/2011				SCALE: SHEET NO. OF SHEETS STA. 8+00.00 TO STA. 8+50.00			ILLINOIS FED. AID PROJECT				