



BY	DATE
ORIGINAL SURVEY	PLOTTED
NOTE BOOK	TEMPERATURE
NO.	AREAS CHECKED

BY	DATE
ORIGINAL SURVEY	PLOTTED
NOTE BOOK	TEMPERATURE
NO.	AREAS CHECKED

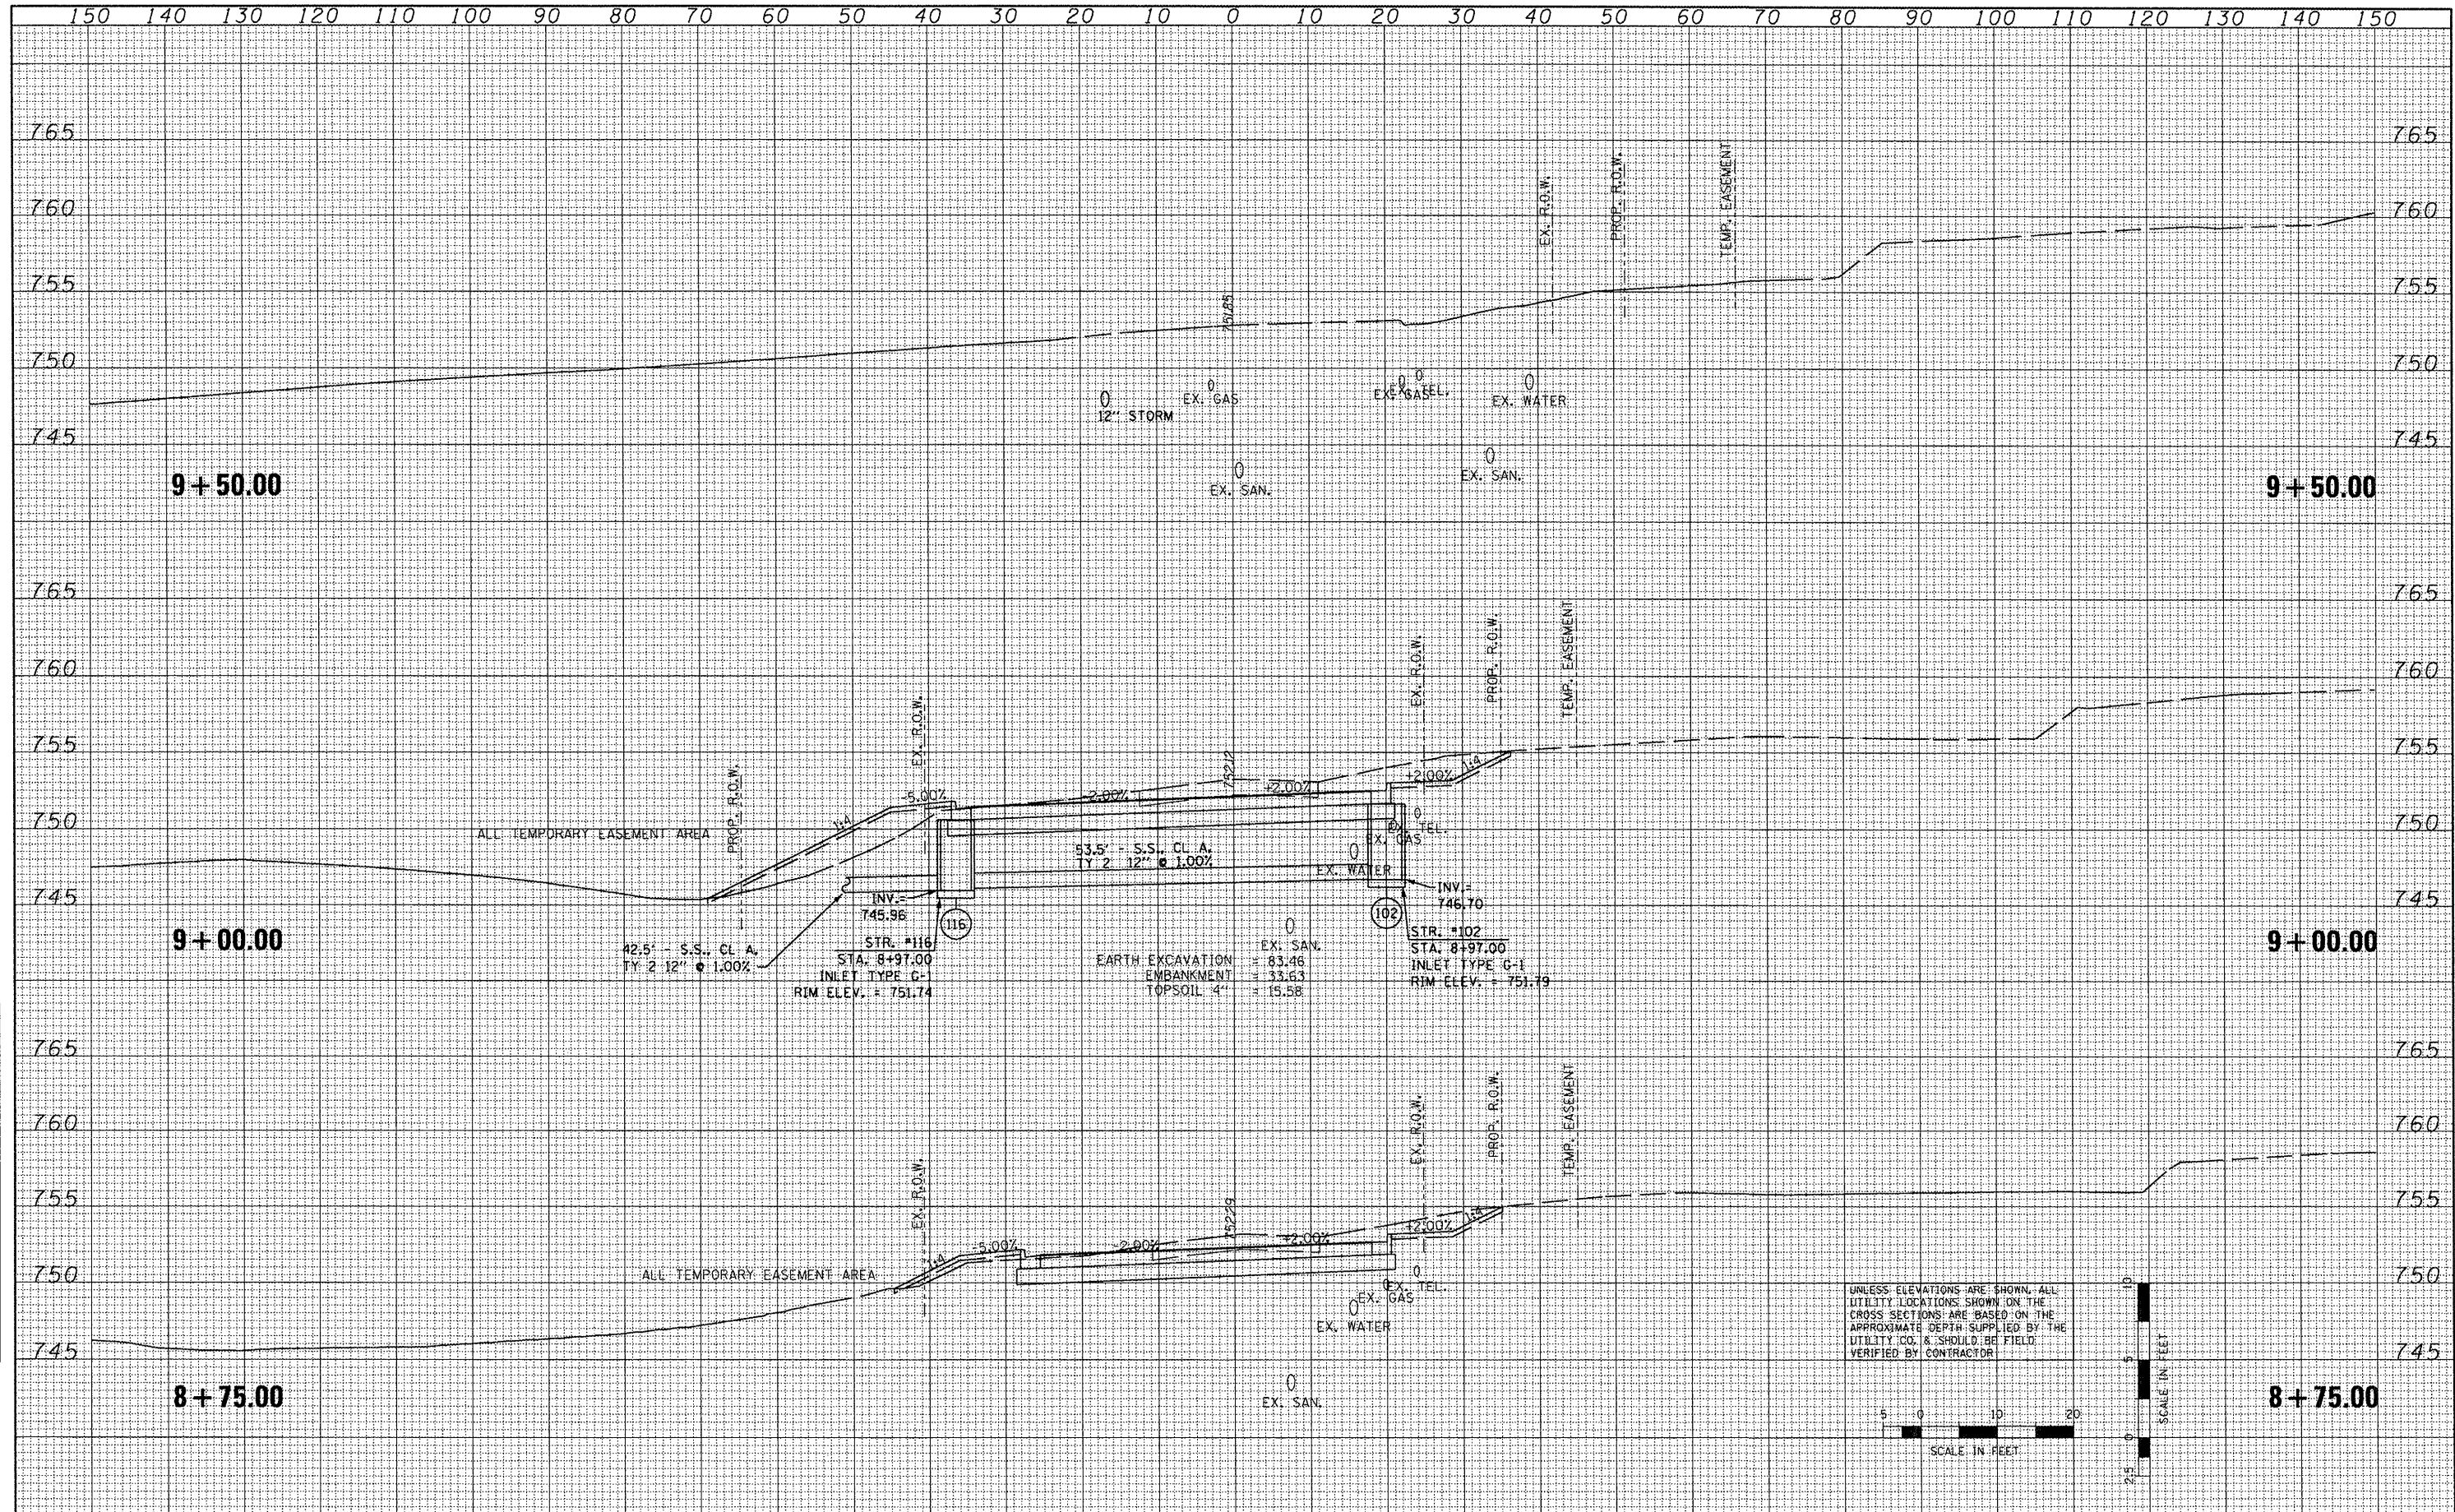

UNLESS ELEVATIONS ARE SHOWN, ALL UTILITY LOCATIONS SHOWN ON THE CROSS SECTIONS ARE BASED ON THE APPROXIMATE DEPTH SUPPLIED BY THE UTILITY CO. & SHOULD BE FIELD VERIFIED BY CONTRACTOR

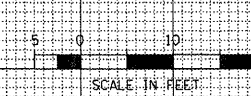

FILE NAME = w:\projects\200803566\dgn\gpk\XS-School12-SHEE	USER NAME = ID01	DESIGNED -	REVISED -	STATE OF ILLINOIS DEPARTMENT OF TRANSPORTATION	SCHOOL STREET CROSS SECTIONS	F.A.P. RTE. 399	SECTION 36 R-7	COUNTY TAZEWELL	TOTAL SHEETS 390	SHEET NO. 383		
PLOT SCALE = 20.7420' / IN.	DRAWN -	REVISED -	SCALE:			SHEET NO. OF SHEETS	STA. 8+75.00 TO STA. 9+50.00	ILLINOIS FED. AID PROJECT				
PLOT DATE = 10/21/2011	CHECKED -	REVISED -										
	DATE -	REVISED -										