


DATE	
BY	
NO.	
AREAS CHECKED	
TEMPLATE	
PLOTTED	
SURVEYED	
NOTE BOOK	
FINAL SURVEY	

DATE	
BY	
NO.	
AREAS CHECKED	
TEMPLATE	
PLOTTED	
SURVEYED	
NOTE BOOK	
ORIGINAL SURVEY	



UNLESS ELEVATIONS ARE SHOWN, ALL UTILITY LOCATIONS SHOWN ON THE CROSS SECTIONS ARE BASED ON THE APPROXIMATE DEPTH SUPPLIED BY THE UTILITY CO. & SHOULD BE FIELD VERIFIED BY CONTRACTOR

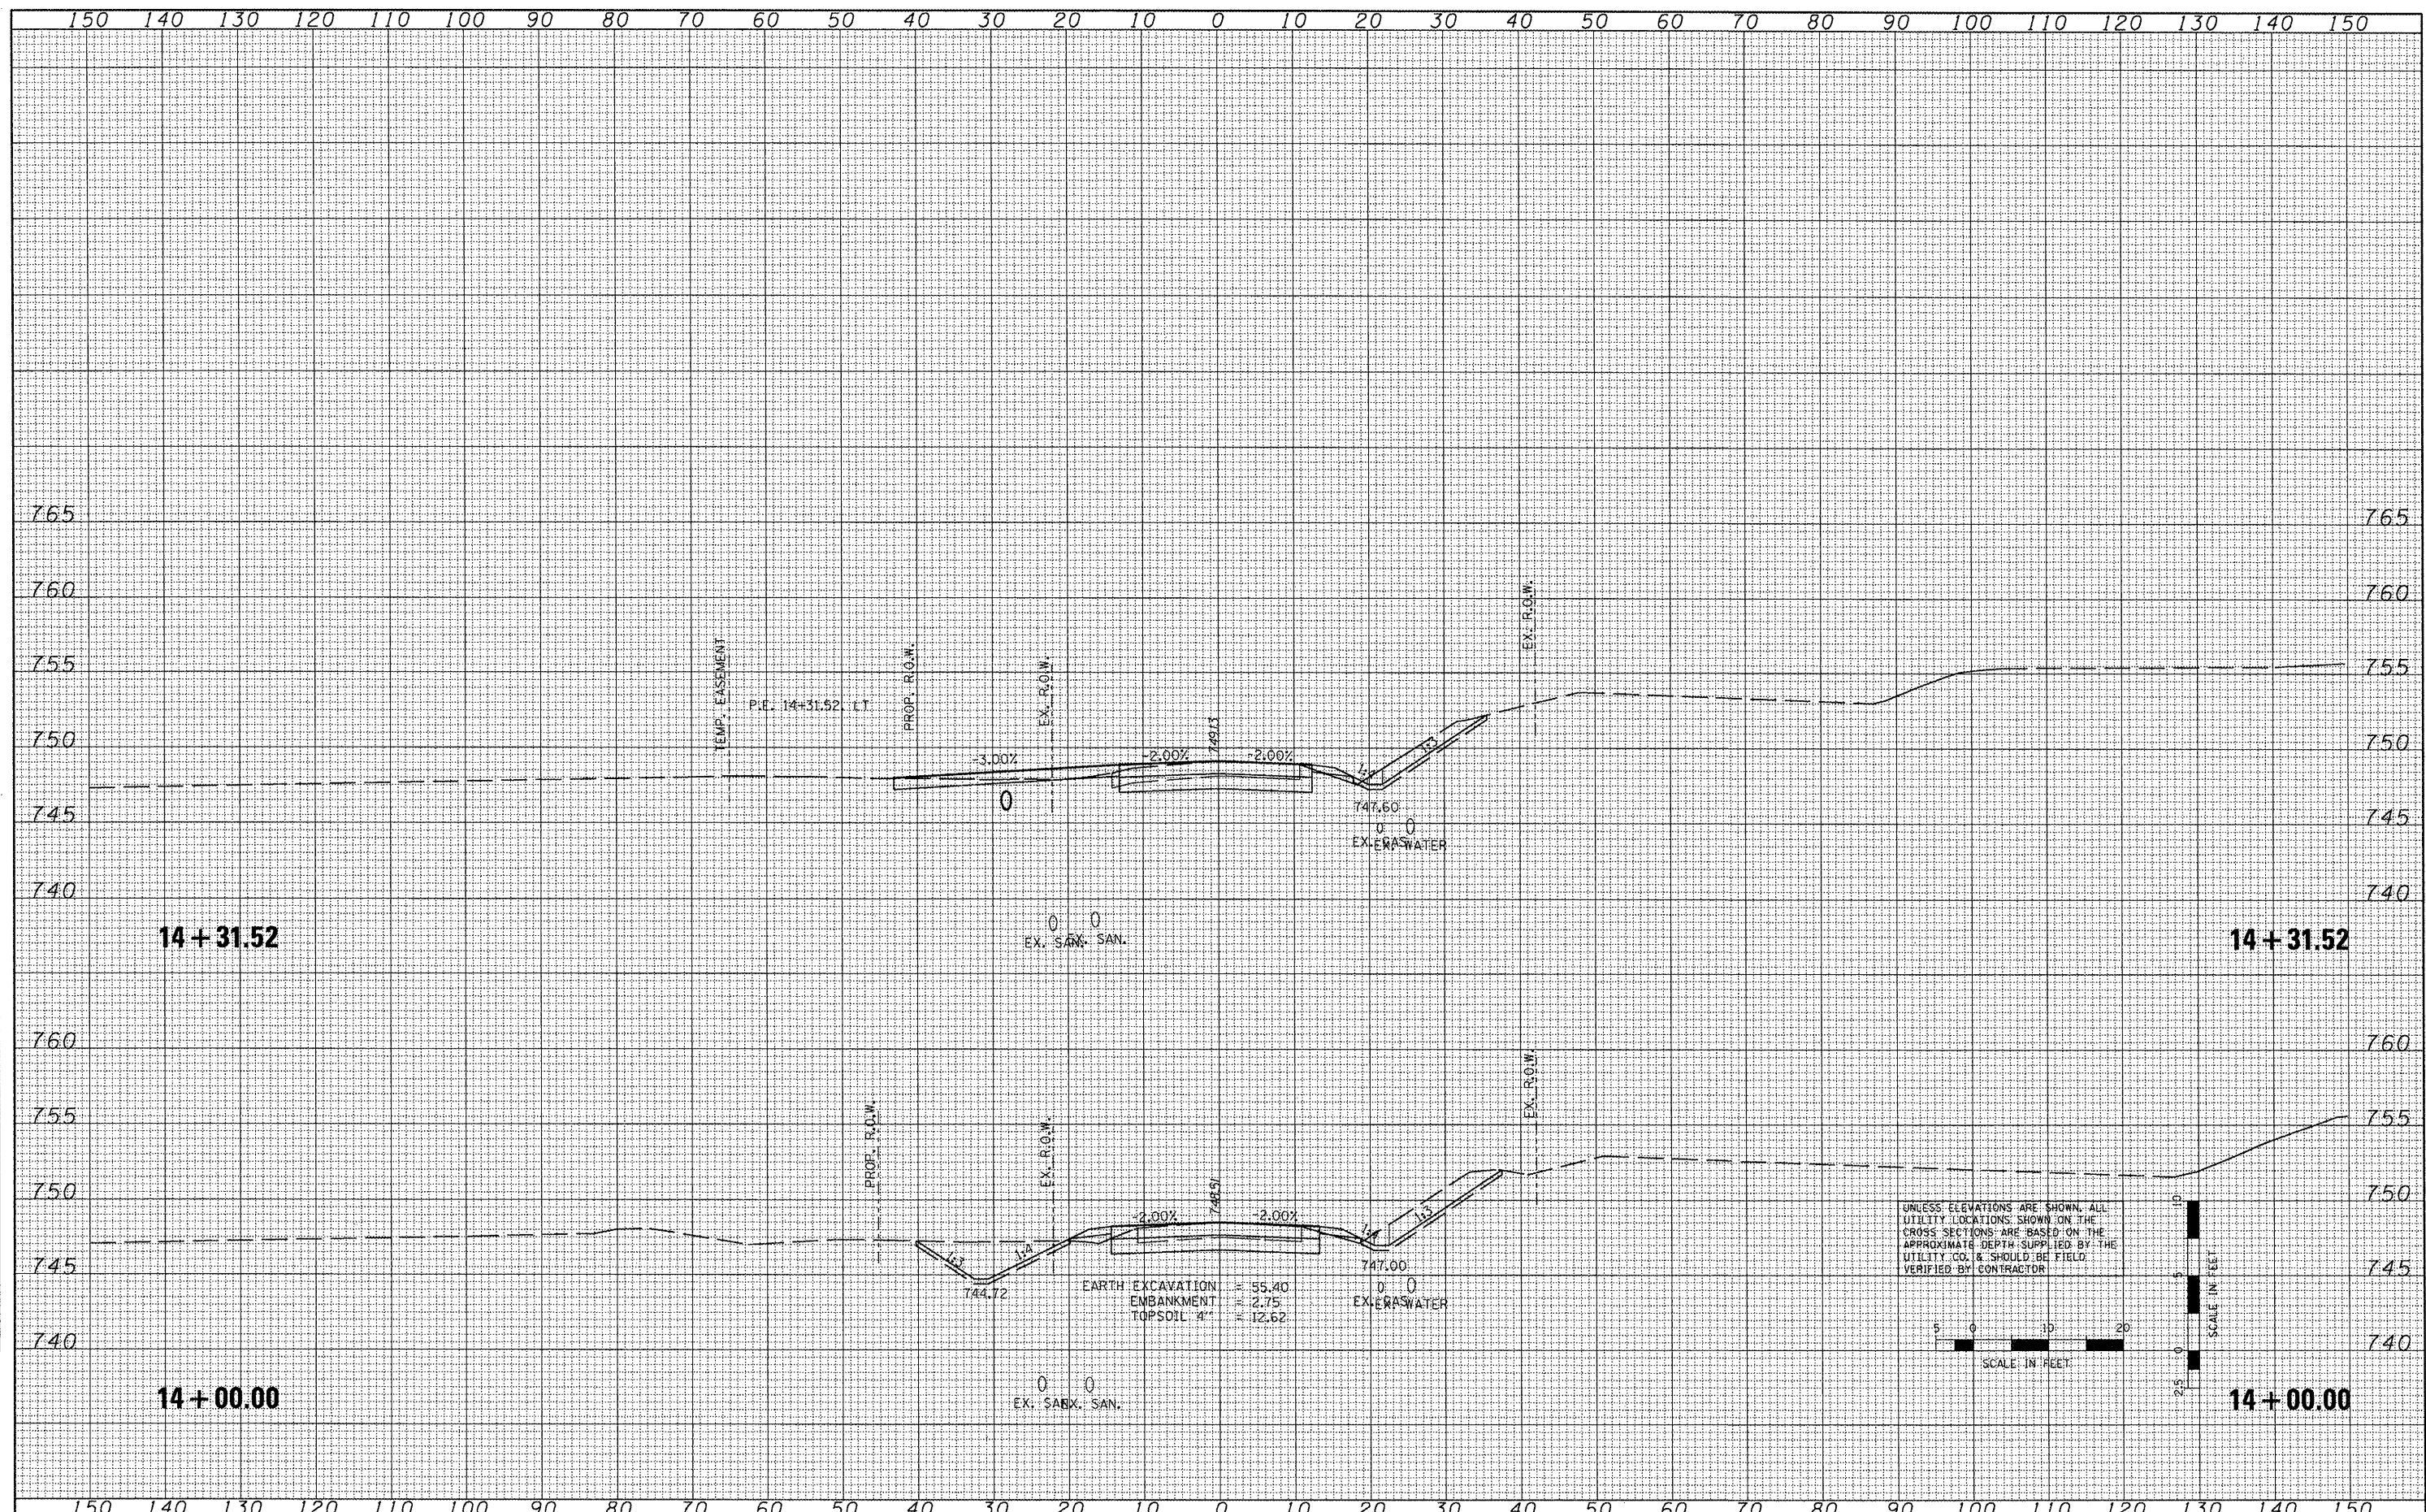

FILE NAME * x:\projects\200803566\dgn\gpk\XS-School12-SHEE	USER NAME = 1001	DESIGNED -	REVISED -	<b>STATE OF ILLINOIS DEPARTMENT OF TRANSPORTATION</b>	<b>SCHOOL STREET CROSS SECTIONS</b>	F.A.P. RTE.	SECTION	COUNTY	TOTAL SHEETS	SHEET NO.	
	S.dgn	DRAWN -	REVISED -			399	36 R-7	TAZEWELL	390	388	
	PLOT SCALE = 20.7420 / IN.	CHECKED -	REVISED -			CONTRACT NO. 68370		ILLINOIS FED. AID PROJECT			
	PLOT DATE = 10/21/2011	DATE -	REVISED -			SCALE:	SHEET NO. OF SHEETS	STA. 14+00.00 TO STA. 14+31.52			