


DATE	
BY	
FINAL SURVEY	
NOTED BOOK	
NO.	

DATE	
BY	
ORIGINAL SURVEY	
NOTED BOOK	
NO.	

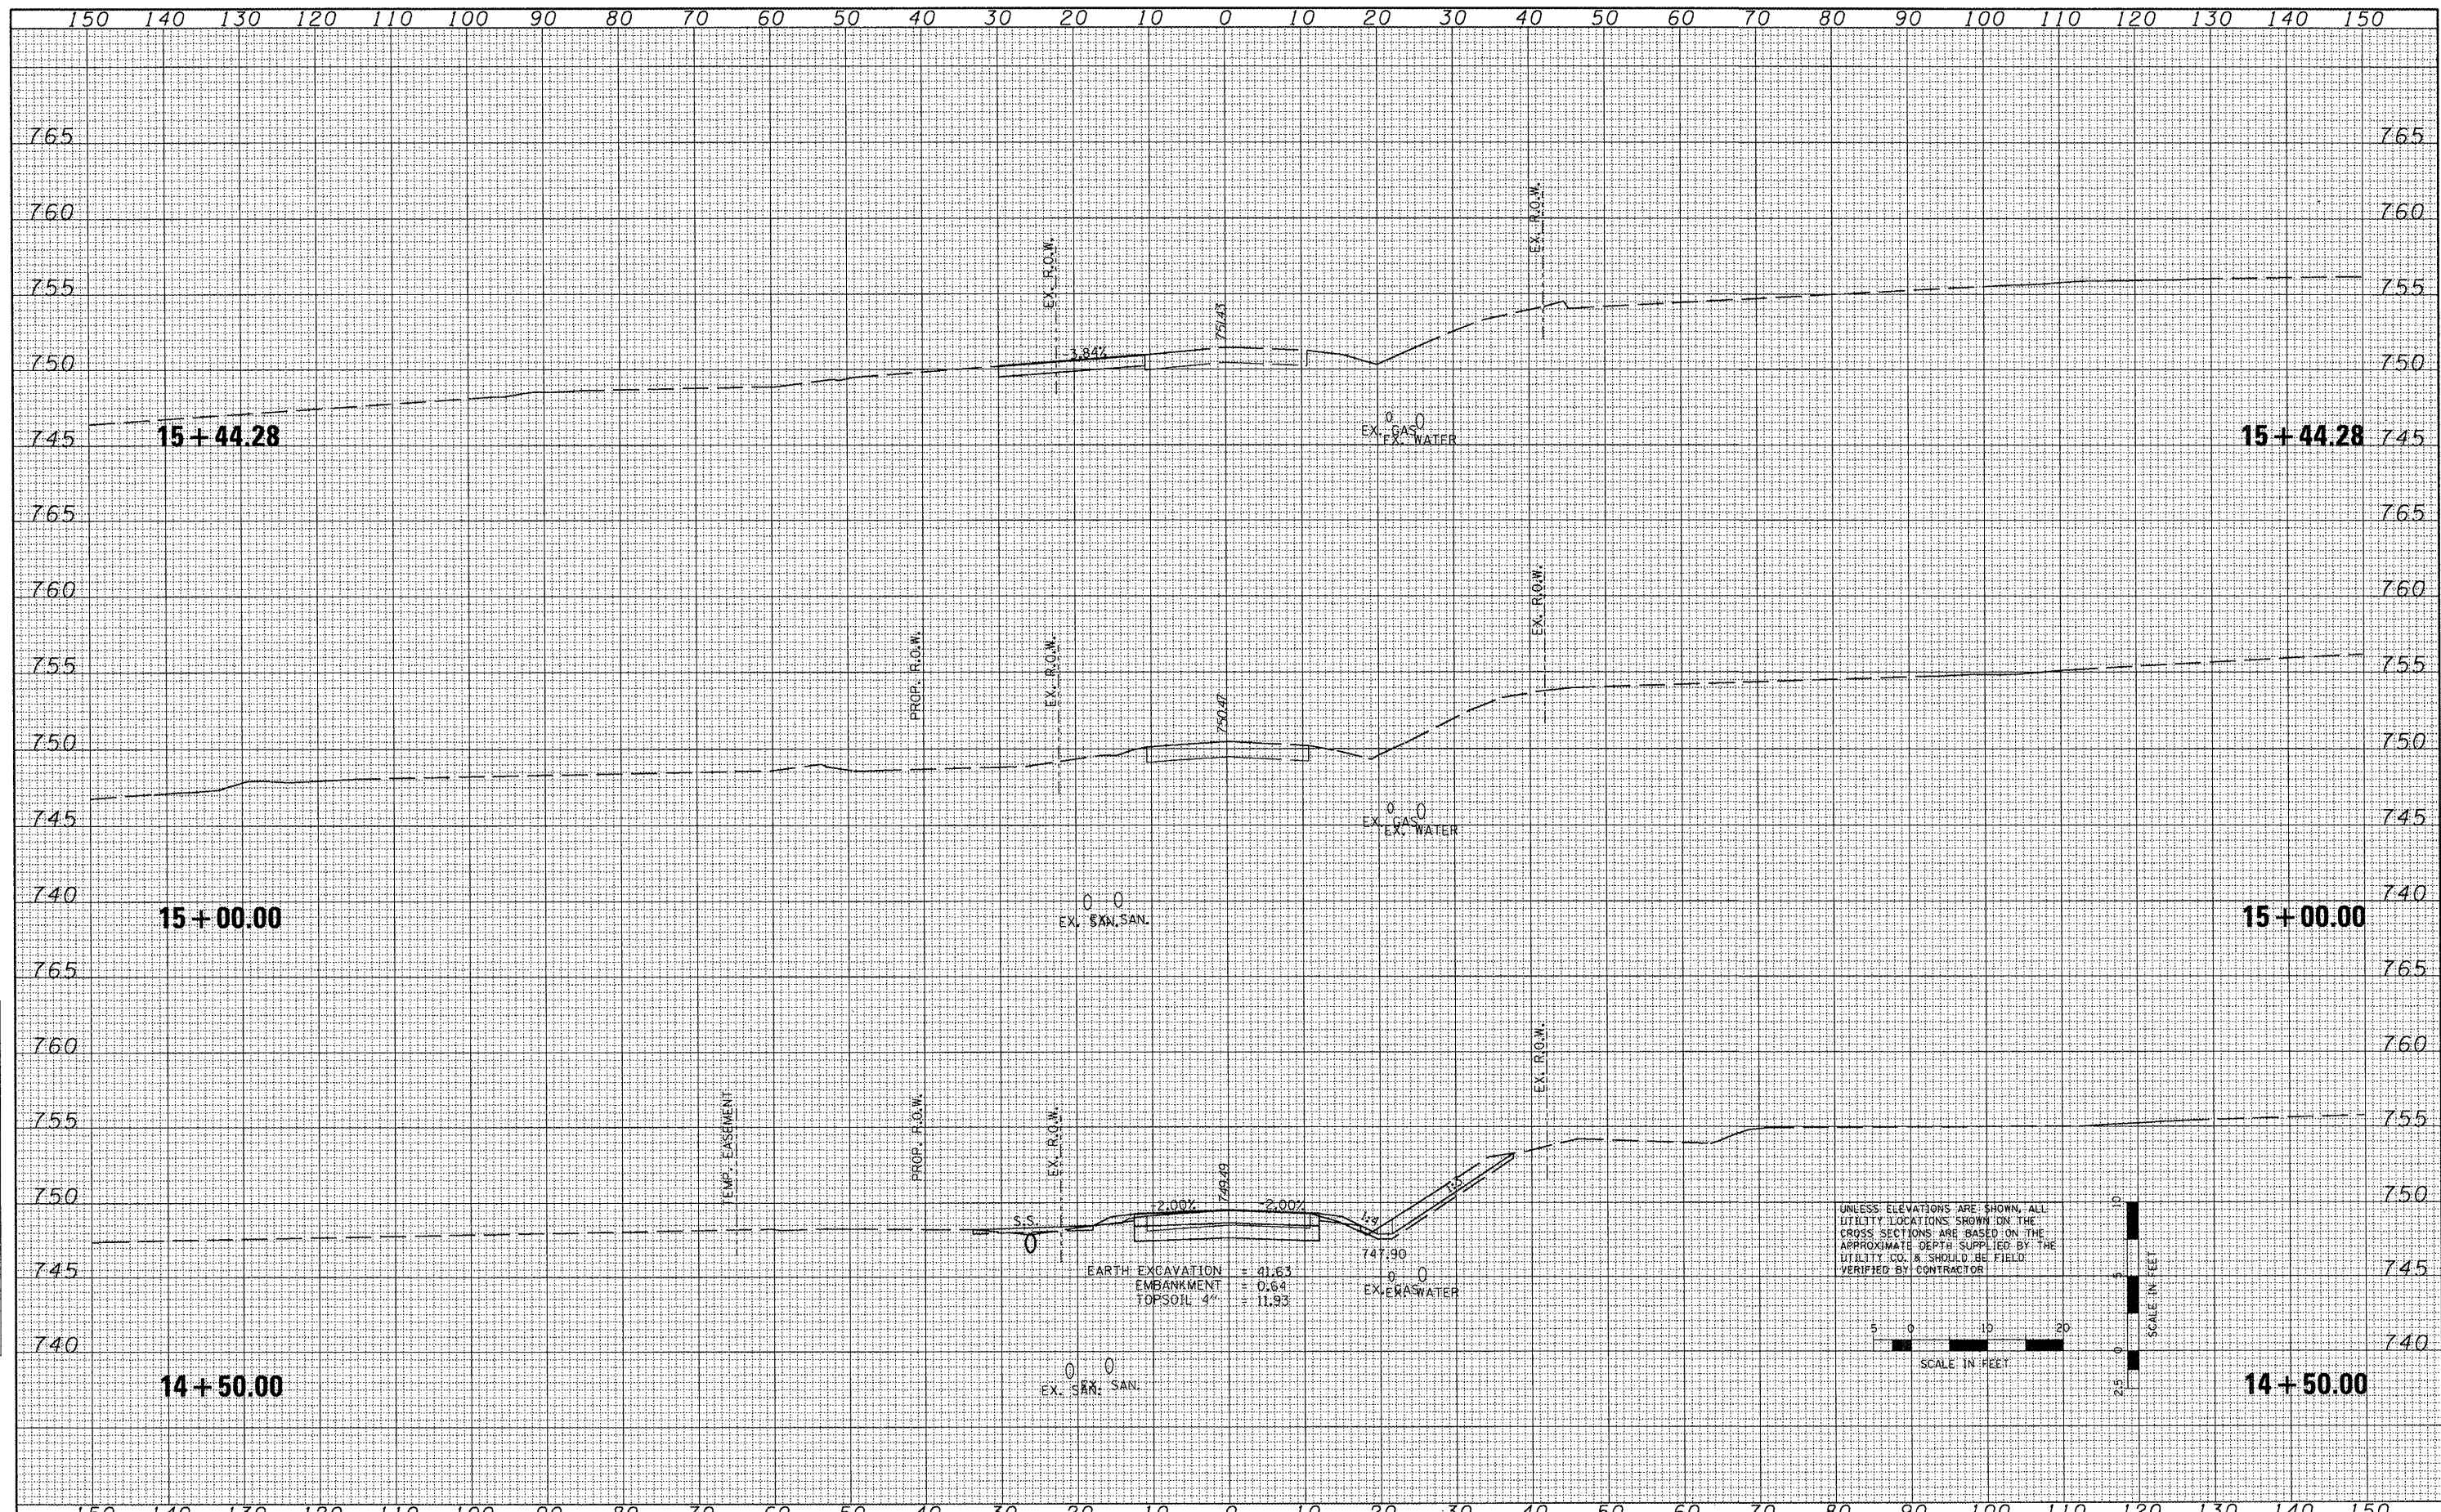

FILE NAME :	USER NAME :	DESIGNED :	REVISED :
x:\projects\200803566\dgn\gpk\XS-School12-SHEE	1001	-	-
5.dgn		DRAWN :	REVISED :
		-	-
PLOT SCALE :	CHECKED :	REVISED :	
28.7428 / IN.	-	-	
PLOT DATE :	DATE :	REVISED :	
10/21/2011	-	-	

STATE OF ILLINOIS	DESIGNED :	REVISED :
DEPARTMENT OF TRANSPORTATION	-	-
	DRAWN :	REVISED :
	-	-
	CHECKED :	REVISED :
	-	-
	DATE :	REVISED :
	-	-

SCHOOL STREET	
CROSS SECTIONS	
SCALE:	SHEET NO. OF SHEETS STA. 14+50.00 TO STA. 15+44.28

F.A.P. RTE.	SECTION	COUNTY	TOTAL SHEETS	SHEET NO.
399	36 R-7	TAZEWELL	390	389
		CONTRACT NO. 68370		
ILLINOIS FED. AID PROJECT				