



FEDERAL AID DIST. NO.	SEC.	COUNTY	TOTAL SHEETS	SHEET NO.
89	204RS	PUTNAM	35	8

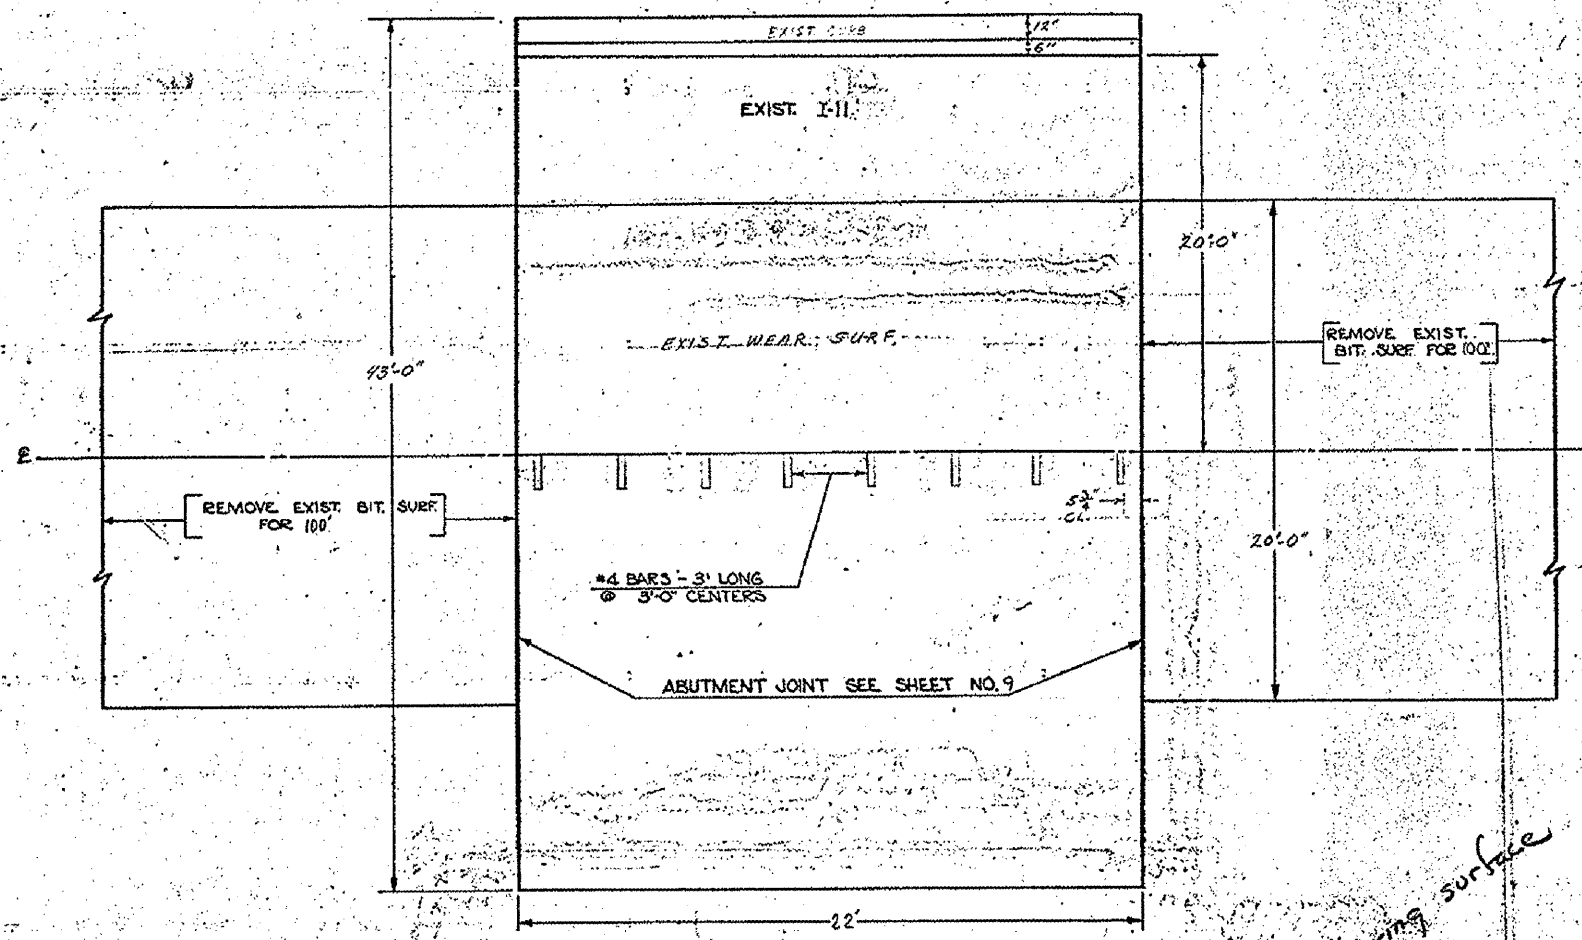


PLAN

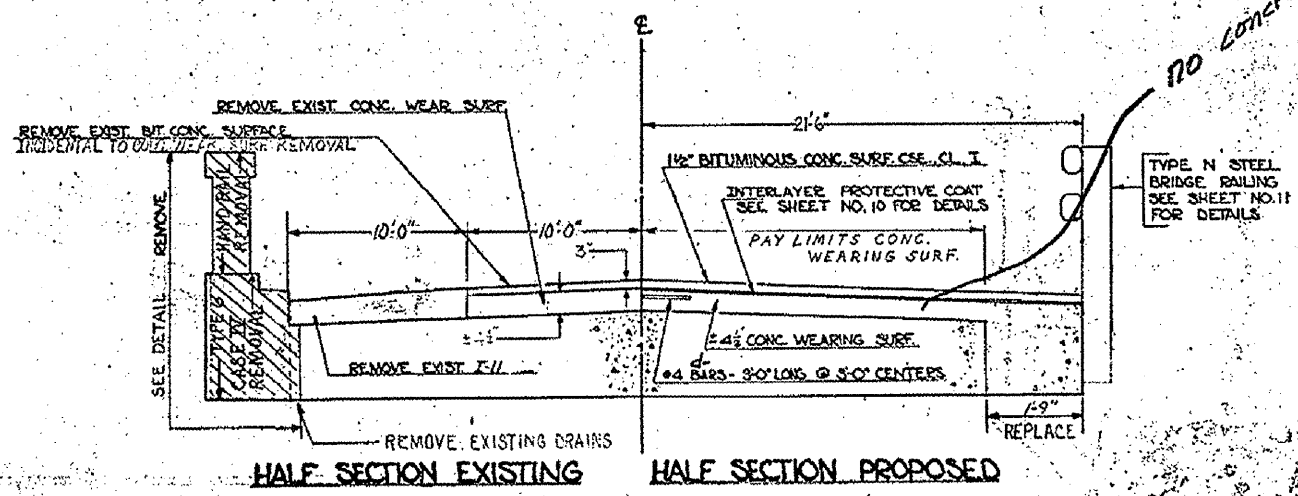

HALF SECTION EXISTING HALF SECTION PROPOSED

BAR NO.	SIZE	LENGTH	SHAPE
c1	#8	23'6"	U
b1	#4	21'8"	—
d	#4	3'0"	—
s1	#4	6'0"	□

Reinforcement Bars lbs 700

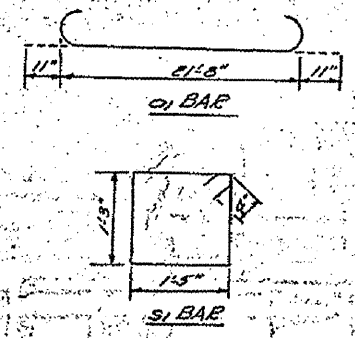

EA. ROUTE 94
SECTION 2 (W.R.S)
MILE 3.23
PUTNAM COUNTY
BRIDGE NO. 2

Rev Reinf. Bars from 396.31 #16 700 # 5-28-71 N.R.R.