


PROJECT NO.	SECTION	COUNTY	SHEET NO.	TOTAL SHEETS
89	(2)	PUTNAM	35	10

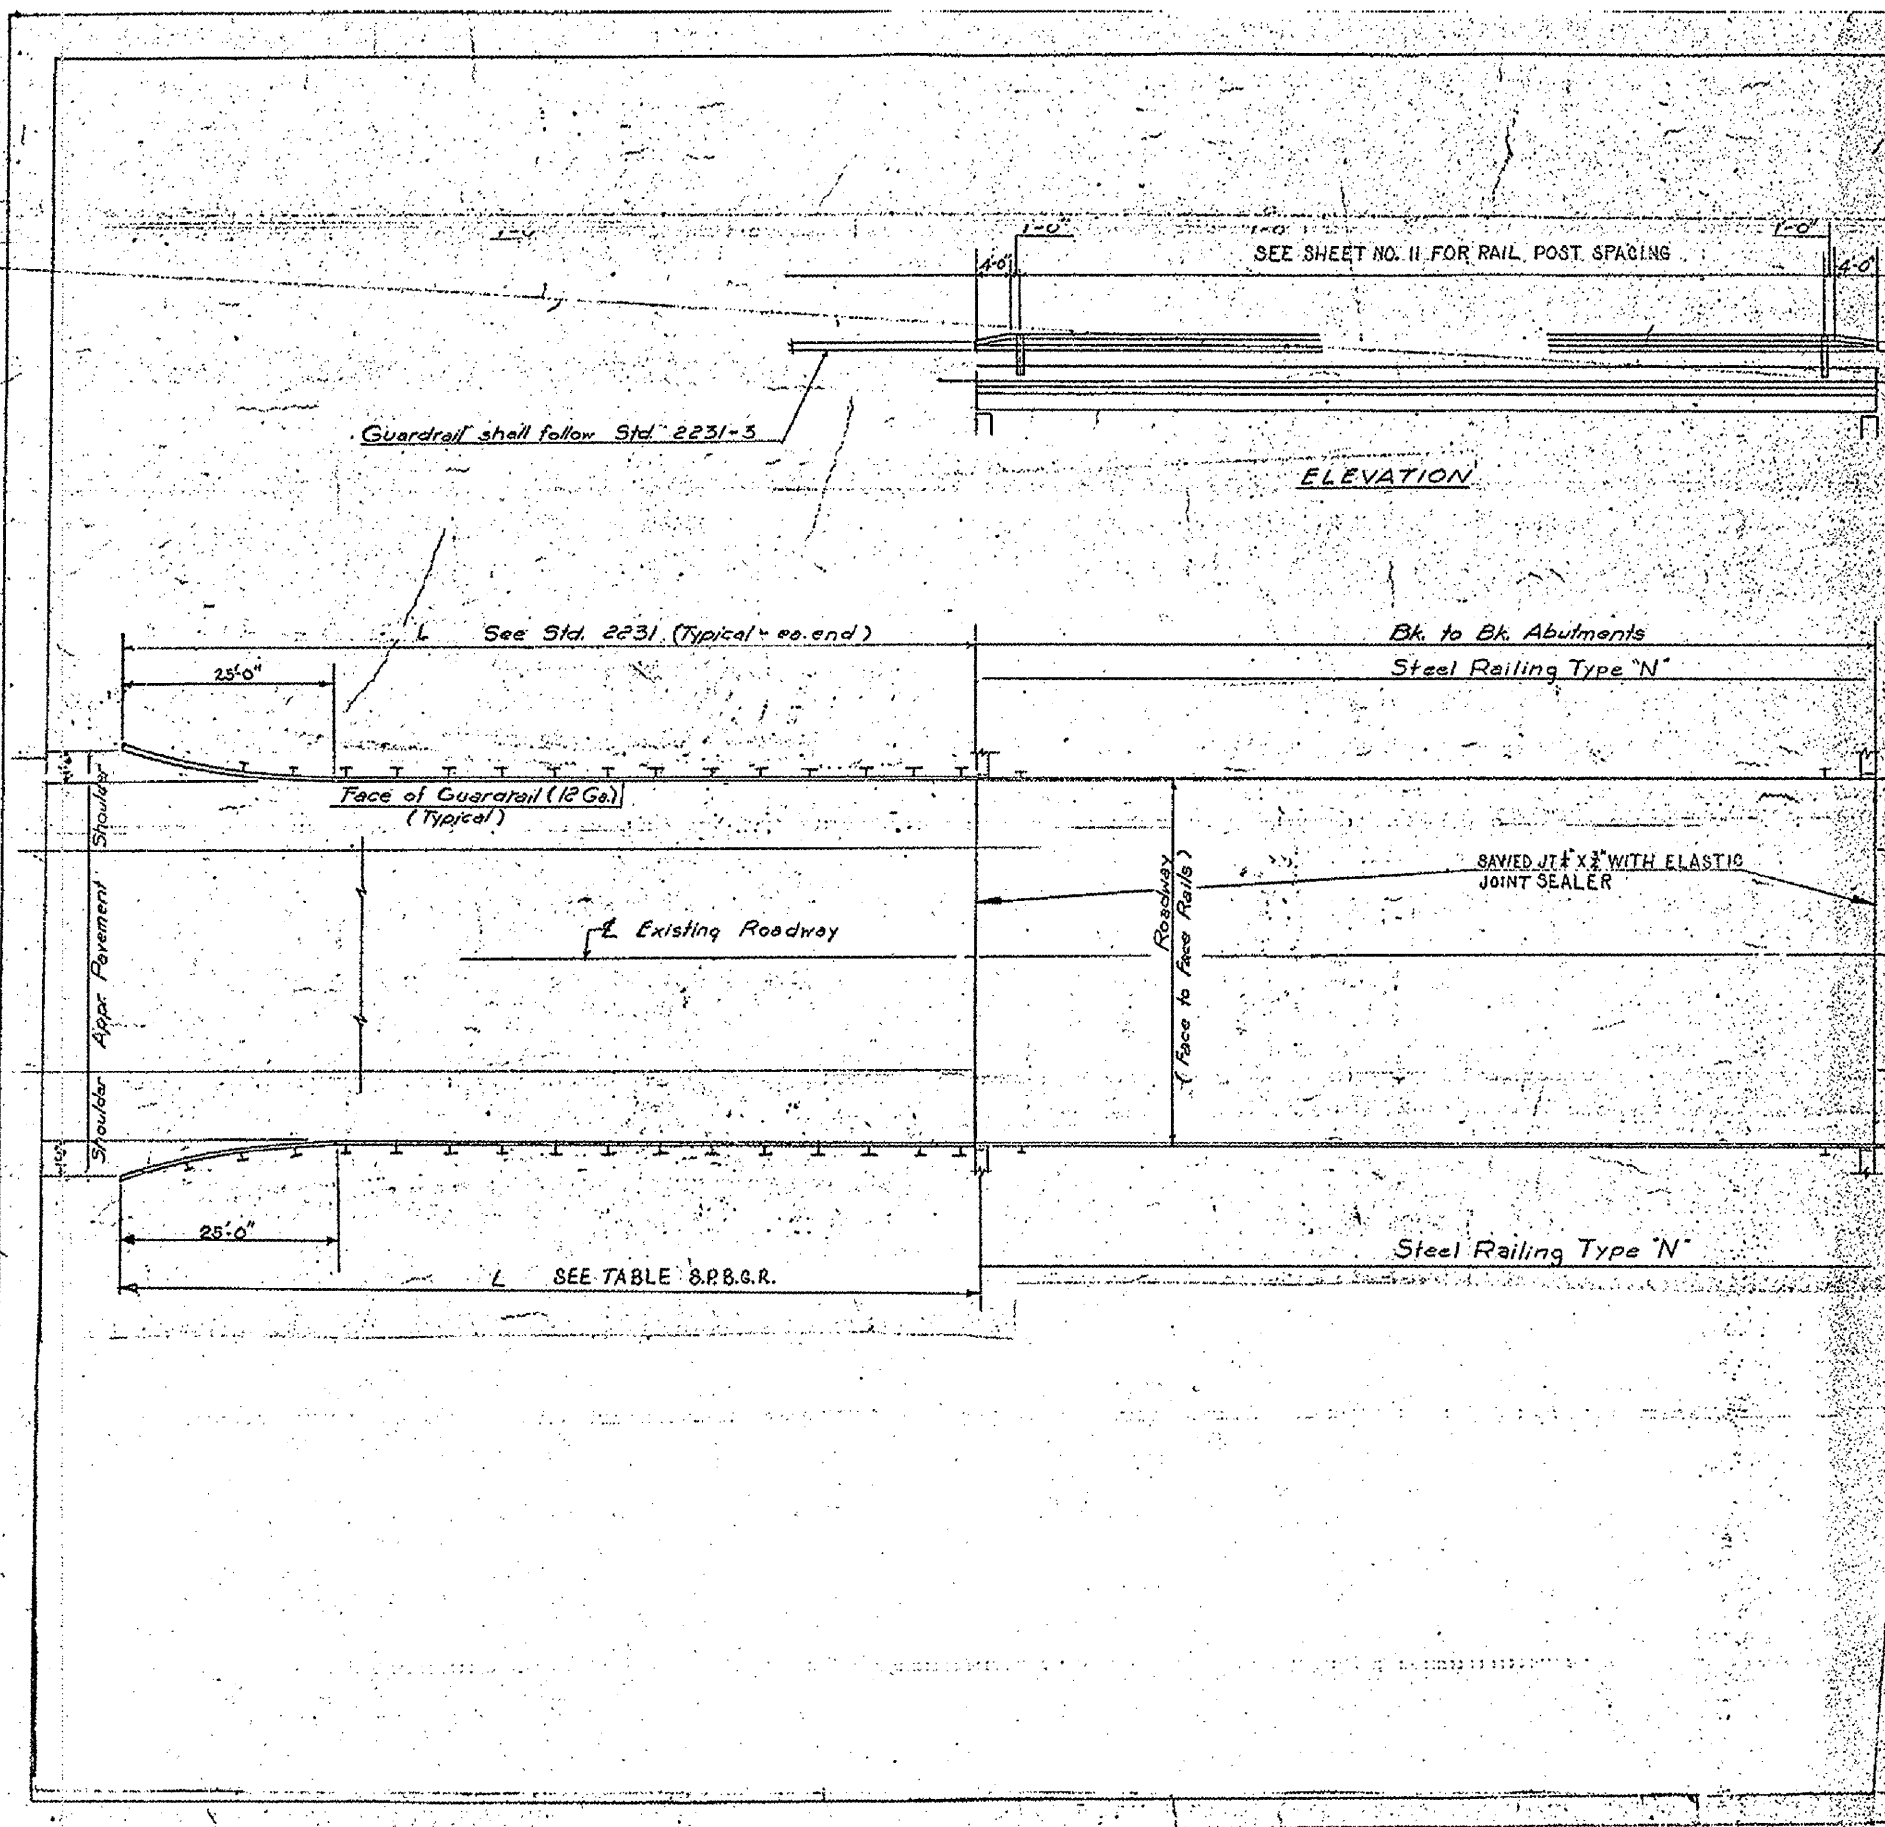

BILL OF MATERIAL

ITEM	UNIT	BRIDGE#1	BRIDGE#2	BRIDGE#3	TOTAL
BIT CONC SURF GSE CL. I	TON	34.3	33.8	134.5	101.3
BR. HDRL. REMOVAL	LIN. FT.	660	440	1360	1460
BIT CONC SURF. REMOVAL	SQ. YDS.	590	493	484	1567
STEEL RAILING T.Y. N	LIN. FT.	660	440	360	1460
BR. WEAR SURF. REMOVAL	SQ. YD.	0	0	0	0
RAV. REPLACE	SQ. YD.	13.33	13.33	13.33	40.04
DECK SLAB REPAIR	SQ. YD.	160	0	0	160
ELASTIC JOINT SEALER	LIN. FT.	75	53	53	181
CASE 4 CURB REPT 6 MET C	LIN. FT.	66	44	36	146
COAL TAR INLAY PROT COAT	SQ. YD.	157	105	86	348.0
BR CONC WEAR SURF	SQ. YD.	0	105.0	86.0	191.0

