


BY	DATE
SURVEYED	
NOTED	
TEMPLATE	
AREAS	
CHECKED	
NO.	

BY	DATE
SURVEYED	
NOTED	
TEMPLATE	
AREAS	
CHECKED	
NO.	

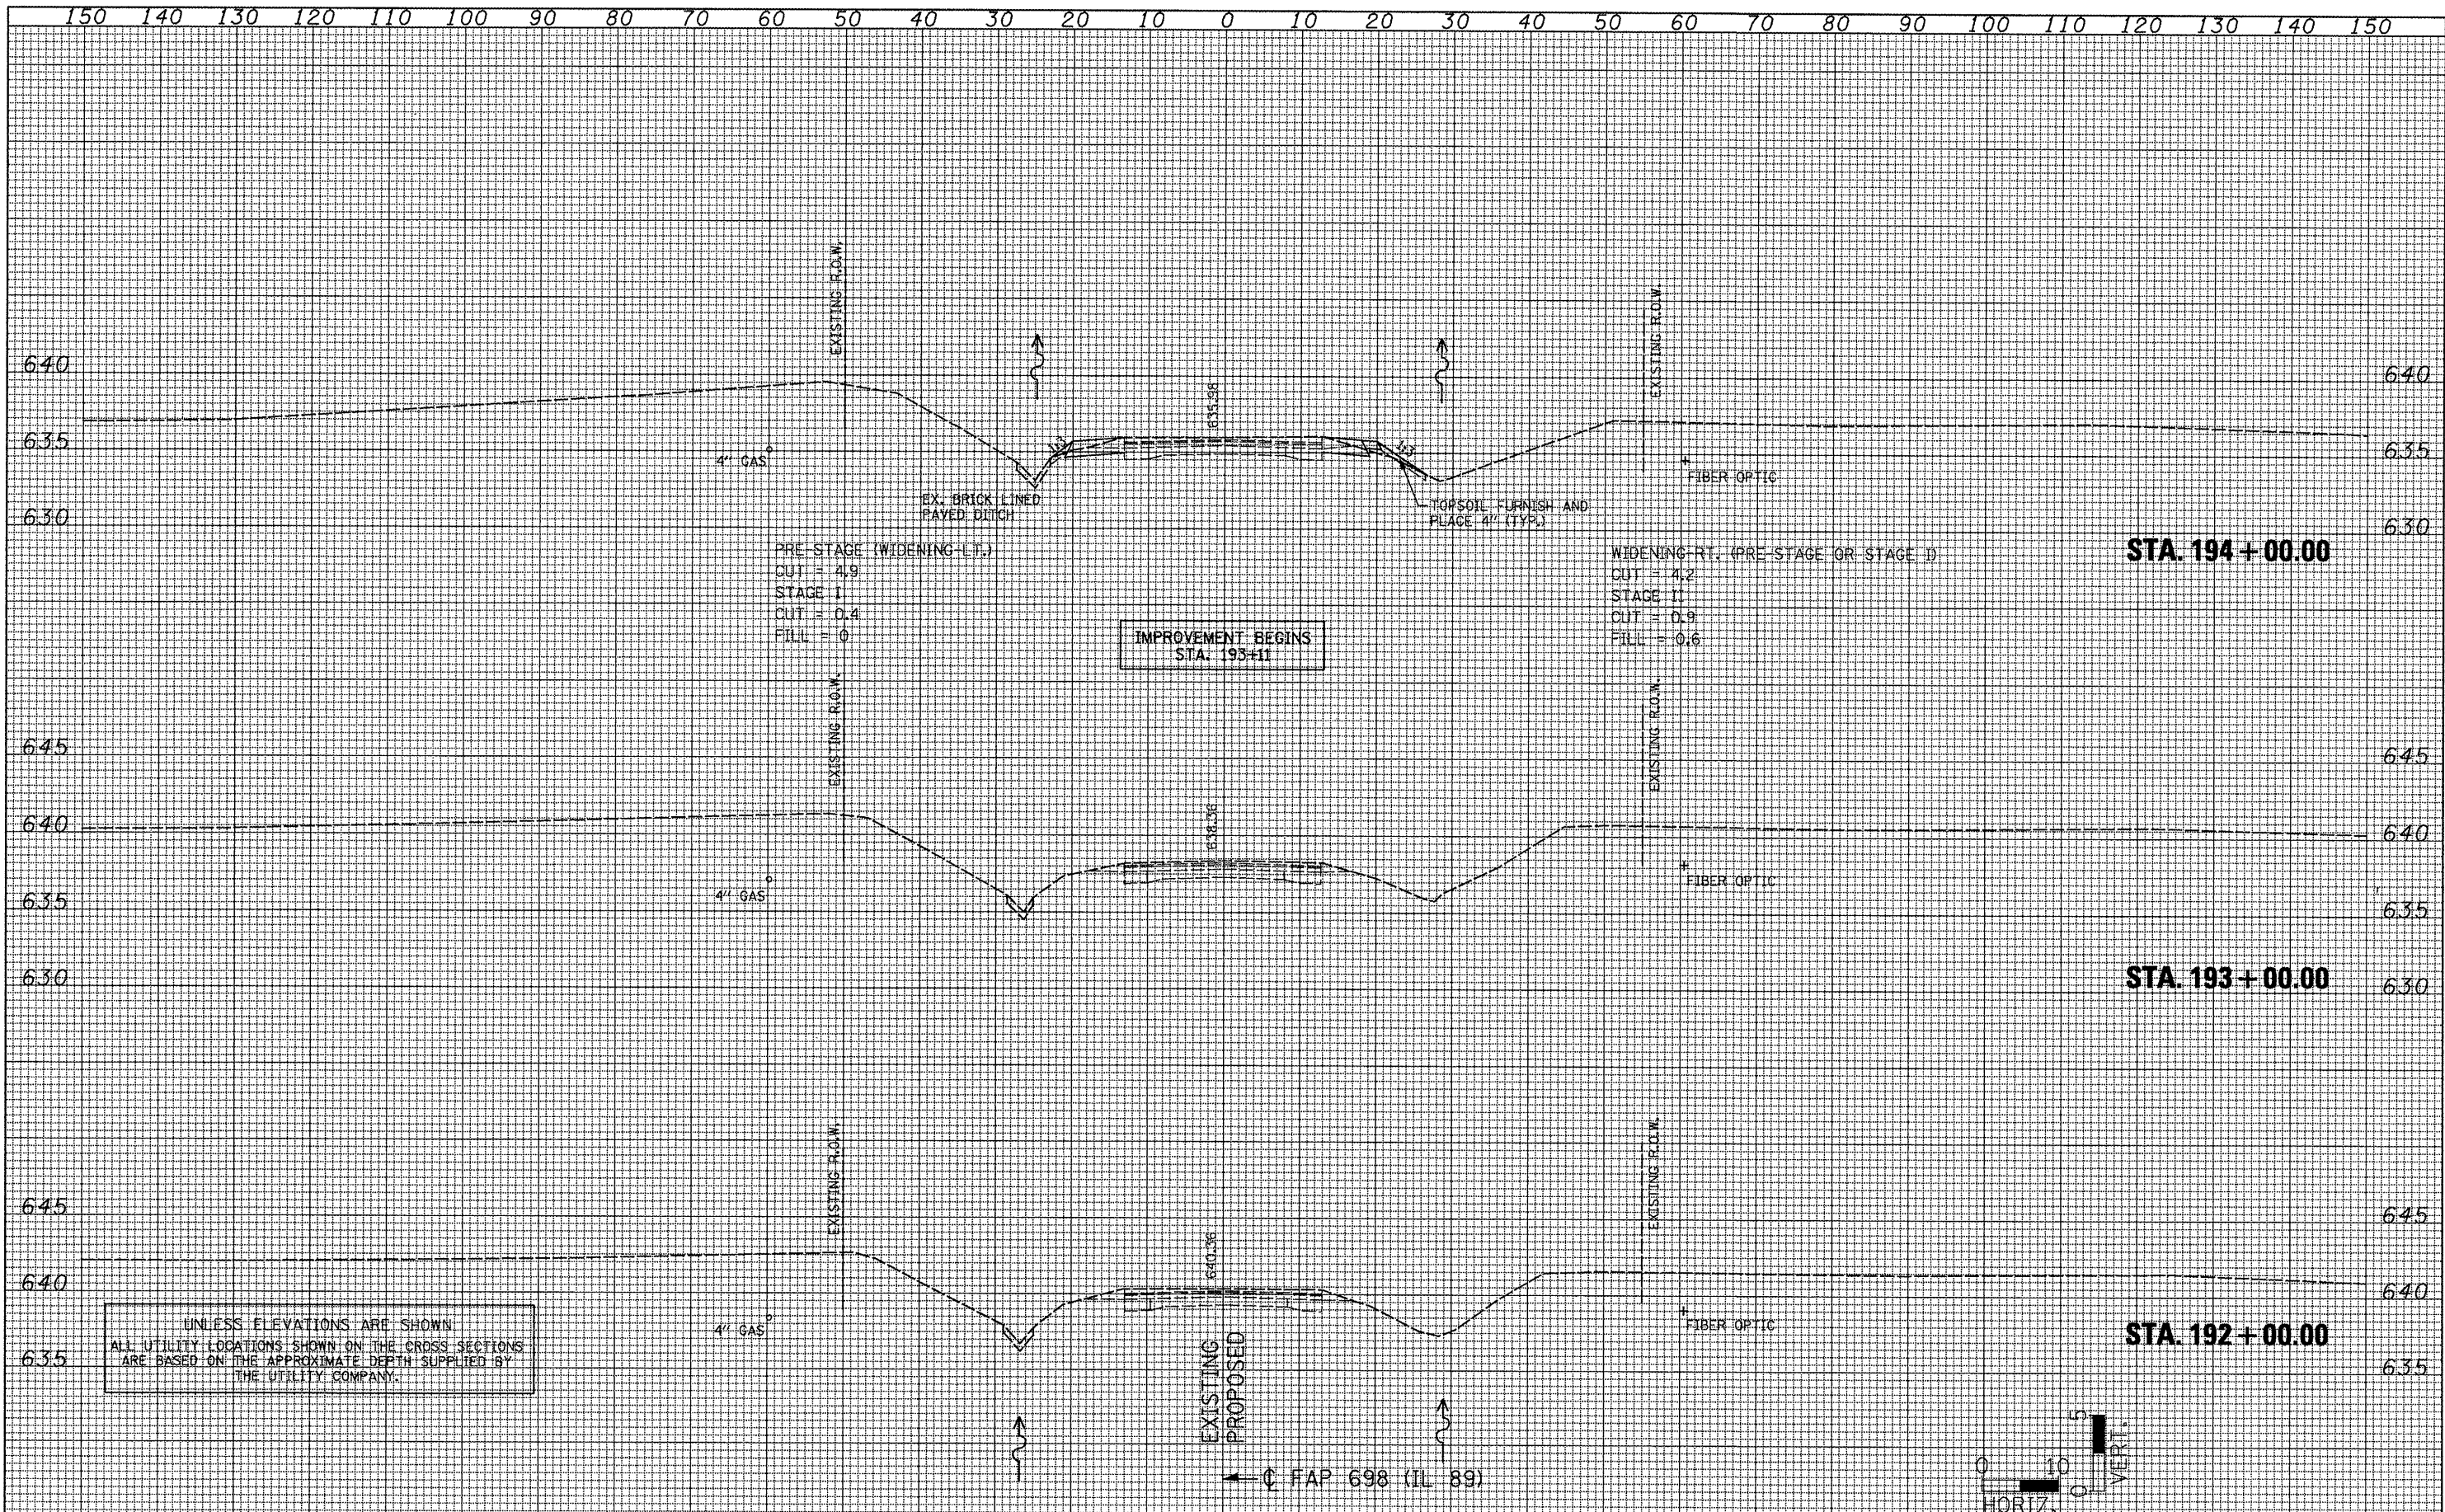

PRE-STAGE (WIDENING - L.T.)  
 CUT = 4.9  
 STAGE 1  
 CUT = 0.4  
 FILL = 0

WIDENING - RT. (PRE-STAGE OR STAGE 1)  
 CUT = 4.2  
 STAGE 1  
 CUT = 0.9  
 FILL = 0.6

IMPROVEMENT BEGINS  
 STA. 193+11

UNLESS ELEVATIONS ARE SHOWN  
 ALL UTILITY LOCATIONS SHOWN ON THE CROSS SECTIONS  
 ARE BASED ON THE APPROXIMATE DEPTH SUPPLIED BY  
 THE UTILITY COMPANY.

EXISTING  
 PROPOSED  
 ← Q FAP 698 (IL 89)

