

NW 1/4 SECTION 6, T6N, R2W, 4TH PM
MACOMB TWP.

BRUCE A. ENGNELL
VICTORIA R. ENGNELL

POT STA 16
16+22.63
EXISTING PRIVATE DRIVE 151
17
POT STA 17
17+22.96


POT STA 143+26.15
144
145+00
146
147
148
149

POT STA 143+26.15
144
145+00
146
147
148
149

144 145+00 146 147

144 145+00 146 147


BEGIN SECTION (38B-2)BR
STA 147+20.00 FAP 310

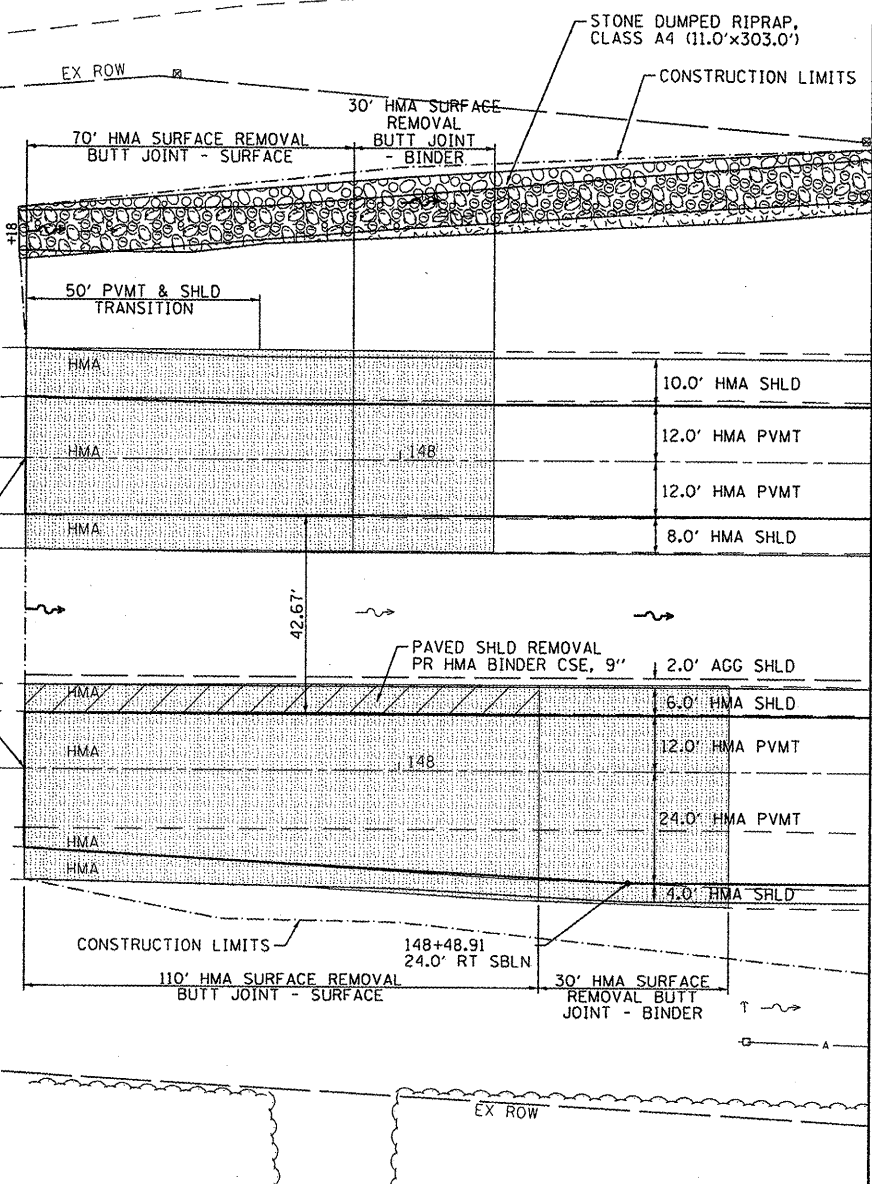

CONSTRUCTION LIMITS
110' HMA SURFACE REMOVAL BUTT JOINT - SURFACE
148+48.91
24.0' RT SBLN
30' HMA SURFACE REMOVAL BUTT JOINT - BINDER

GAIL V. RANDALL
JOYCE E. RANDALL

NE 1/4 SECTION 1, T6N, R3W, 4TH PM
EMMET TWP.

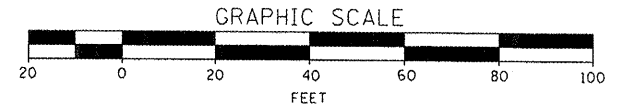

FILE NAME =	USER NAME = seb	DESIGNED -	REVISED -
p:\07fjles\070286\phase2\cadd sheets\048691-shr-plan01.dgn		DRAWN -	REVISED -
	PLOT SCALE = 41.2487' / IN.	CHECKED -	REVISED -
	PLOT DATE = 12/7/2011	DATE -	REVISED -

STATE OF ILLINOIS
DEPARTMENT OF TRANSPORTATION

PLAN SHEET - FAP 310 (US 67)
SCALE: 1"=20'
SHEET NO. 1 OF 7 SHEETS
STA. 143+00 TO STA. 149+00

F.A.P. RTE.	SECTION	COUNTY	TOTAL SHEETS	SHEET NO.
310	(38B-2)BR	MCDONOUGH	130	20
CONTRACT NO. 68691			ILLINOIS FED. AID PROJECT	