



DATE	
BY	
PLANNED	
DESIGNED	
DRAWN	
CHECKED	
DATE	
BY	
PLANNED	
DESIGNED	
DRAWN	
CHECKED	
DATE	
BY	
PLANNED	
DESIGNED	
DRAWN	
CHECKED	
DATE	
BY	

DATE	
BY	
PLANNED	
DESIGNED	
DRAWN	
CHECKED	
DATE	
BY	
PLANNED	
DESIGNED	
DRAWN	
CHECKED	
DATE	
BY	
PLANNED	
DESIGNED	
DRAWN	
CHECKED	
DATE	
BY	

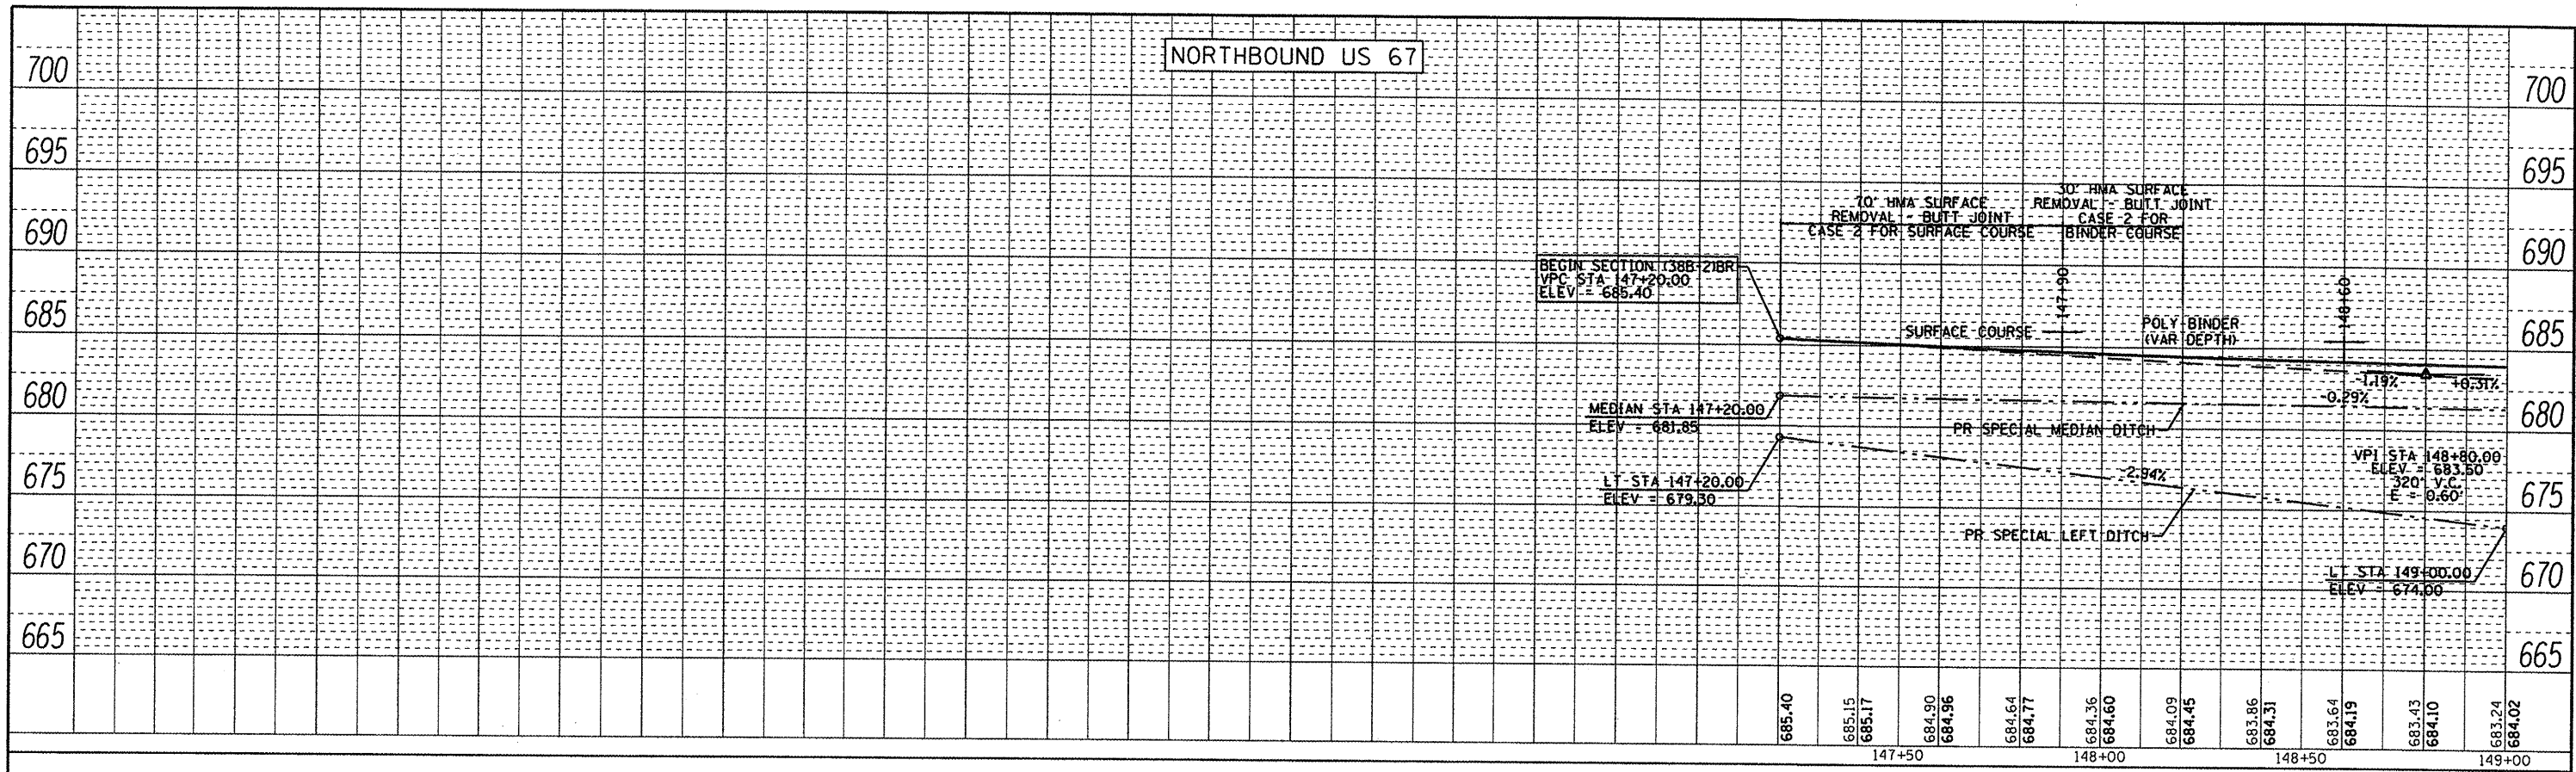

685.40	685.15	685.17	684.90	684.96	684.64	684.77	684.36	684.60	684.09	684.45	683.86	684.31	683.64	684.19	683.43	684.10	683.24	684.02				
147+50																	148+00		148+50		149+00	

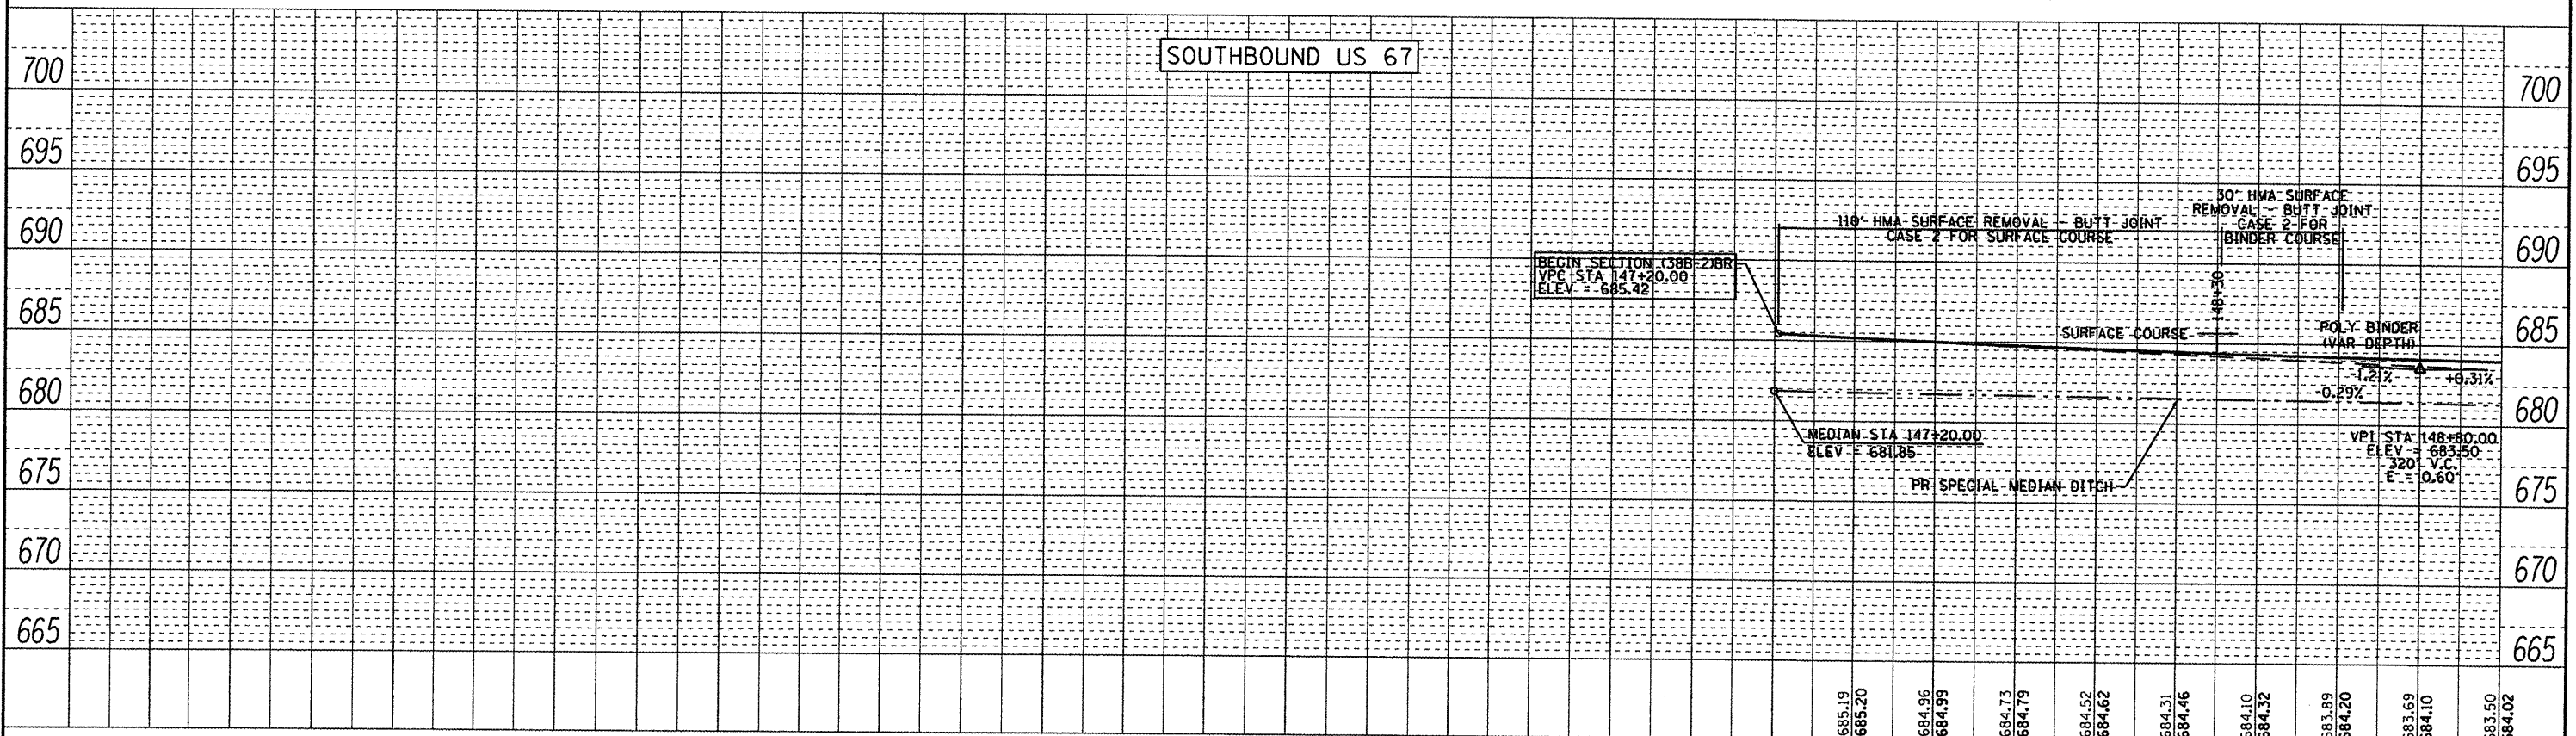

685.19	685.20	684.96	684.99	684.73	684.79	684.52	684.62	684.31	684.46	684.10	684.32	683.89	684.20	683.69	684.10	683.50	684.02					
147+50																	148+00		148+50		149+00	