
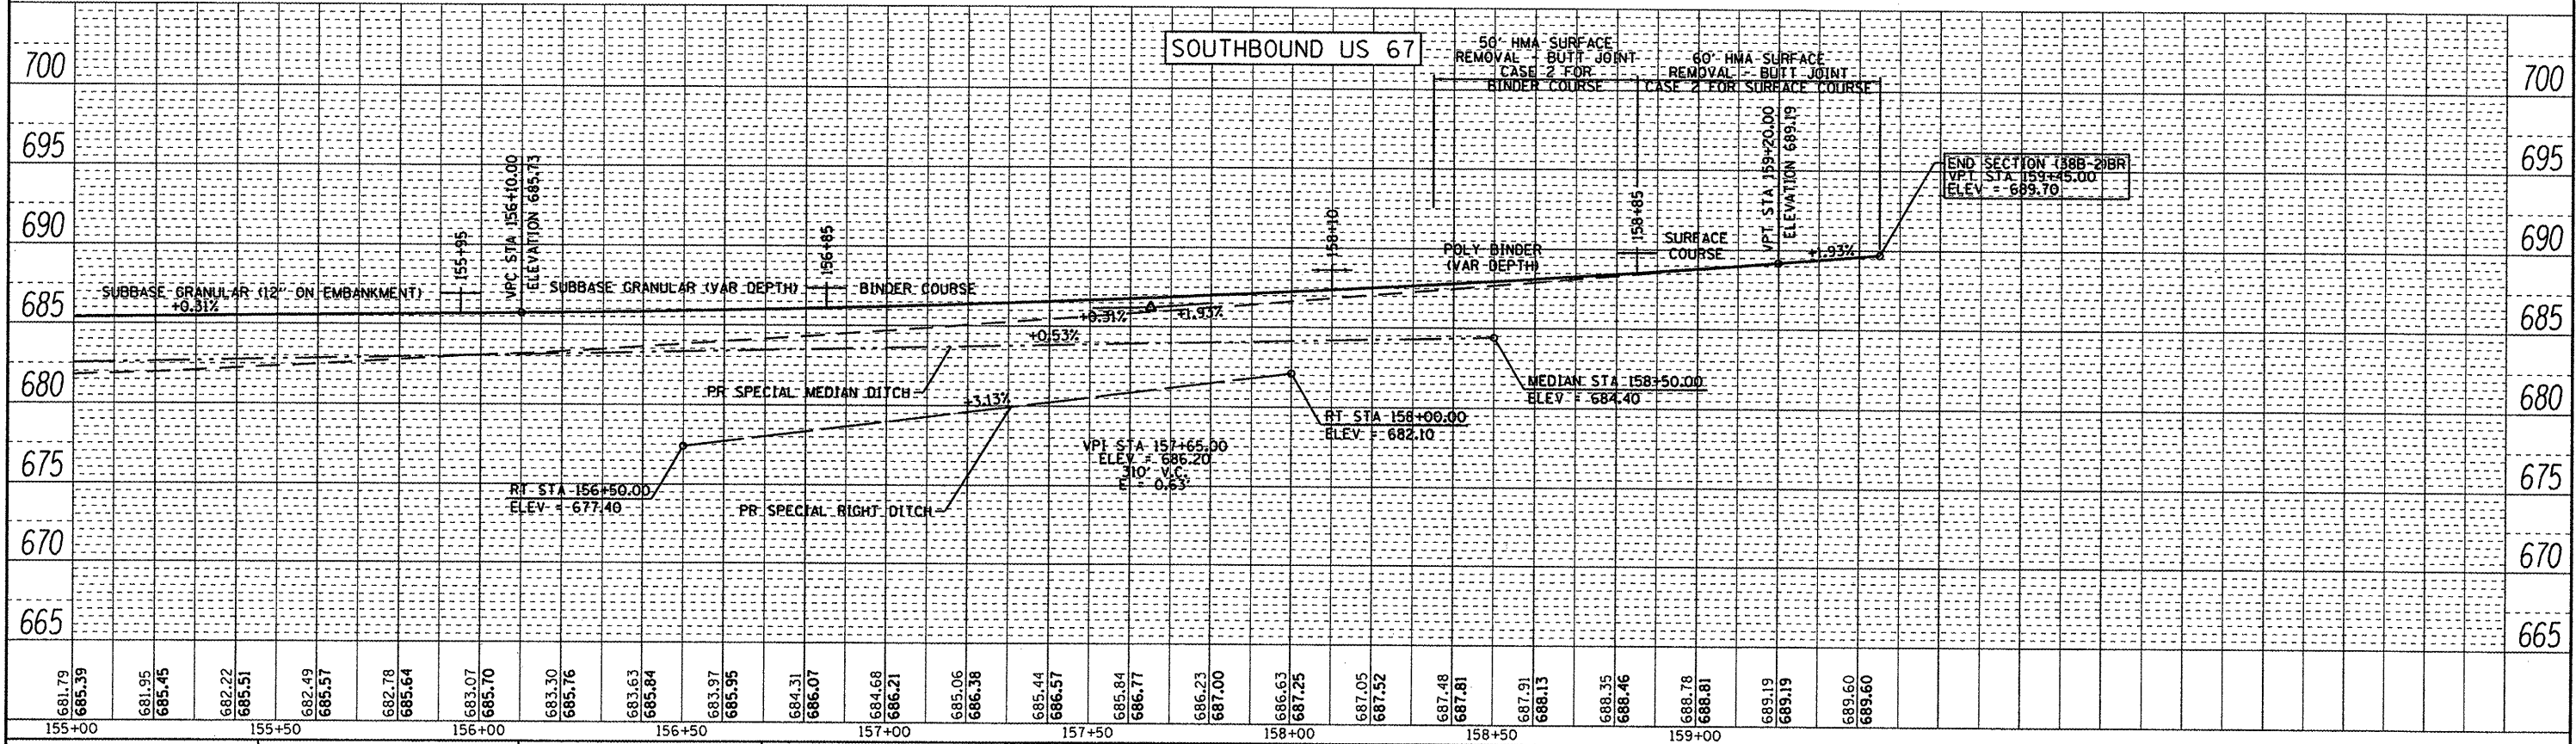


PLAN	SURVEYED	DATE
	PLOTTED	
	CHECKED	
	BY	
	NO.	
	FILE NAME	

PROFILE	SURVEYED	DATE
	PLOTTED	
	CHECKED	
	BY	
	NO.	
	FILE NAME	

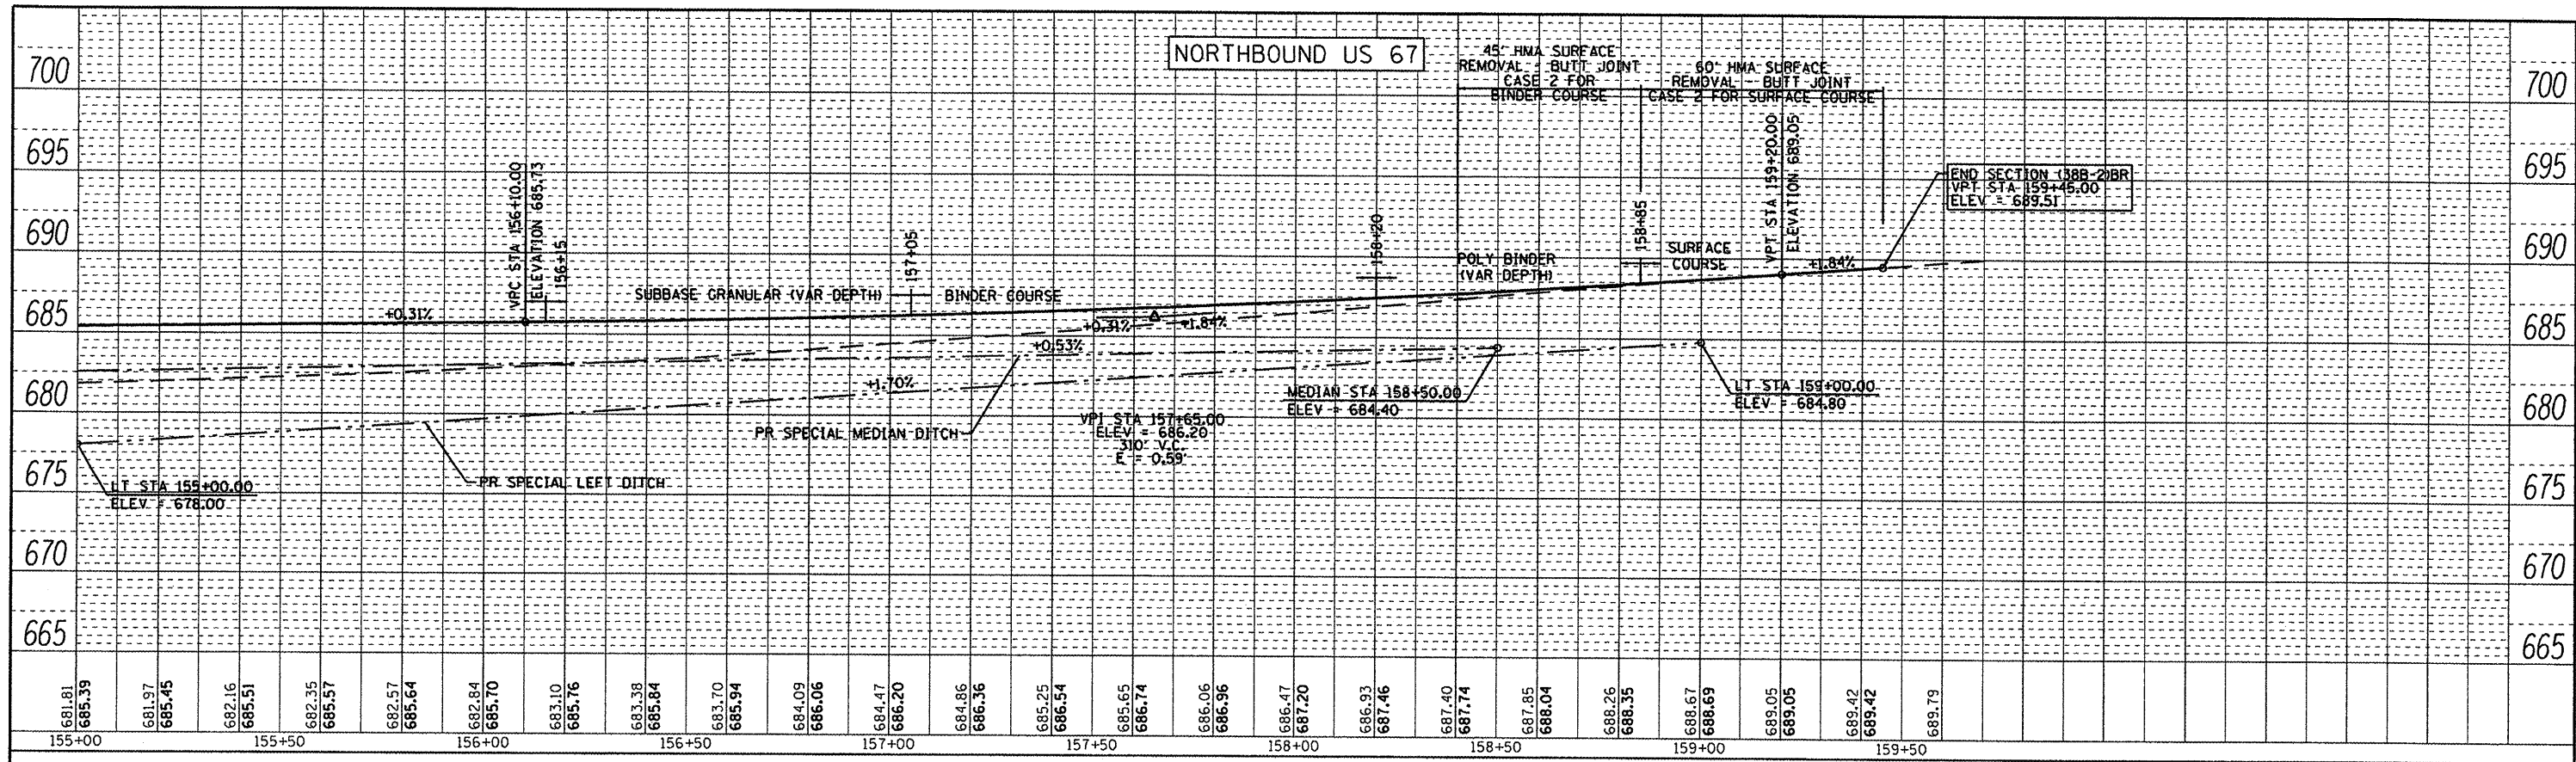

FILE NAME =	USER NAME = seb	DESIGNED -	REVISED -	STATE OF ILLINOIS DEPARTMENT OF TRANSPORTATION	PROFILE SHEET - FAP 310 (US 67)	F.A.P. RTE.	SECTION	COUNTY	TOTAL SHEETS	SHEET NO.
pr\07\files\070286\phase2\cadd\sheet\04\04\01-sht-profile03.dgn		DRAWN -	REVISED -			310	(388-2)BR	MCDONOUGH	130	25
PLOT SCALE = 41,2487 / IN.		CHECKED -	REVISED -			CONTRACT NO. 68691				
PLOT DATE = 12/7/2011		DATE -	REVISED -			ILLINOIS FED. AID PROJECT				

SCALE: 1"=20' SHEET NO. 6 OF 7 SHEETS STA. 155+00 TO STA. 161+00