



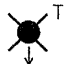


LEGEND

-  TEMPORARY LIGHTING UNIT, 50 FT. WOOD POLE, CLASS 3 WITH 250W HPS MULTIMOUNT LUMINAIRE (ARROW INDICATES LUMINAIRE AIMING DIRECTION)
-  AERIAL CABLE, 2-1/C NO. 8, ALUMINUM WITH MESSENGER WIRE
-  TEMPORARY ELECTRIC SERVICE INSTALLATION
-  TEMPORARY LIGHTING CONTROLLER

SCHEDULE OF QUANTITIES		
ITEM DESCRIPTION	UNIT	TOTAL QTY.
TEMPORARY LIGHTING SYSTEM	LSUM	1.0

 

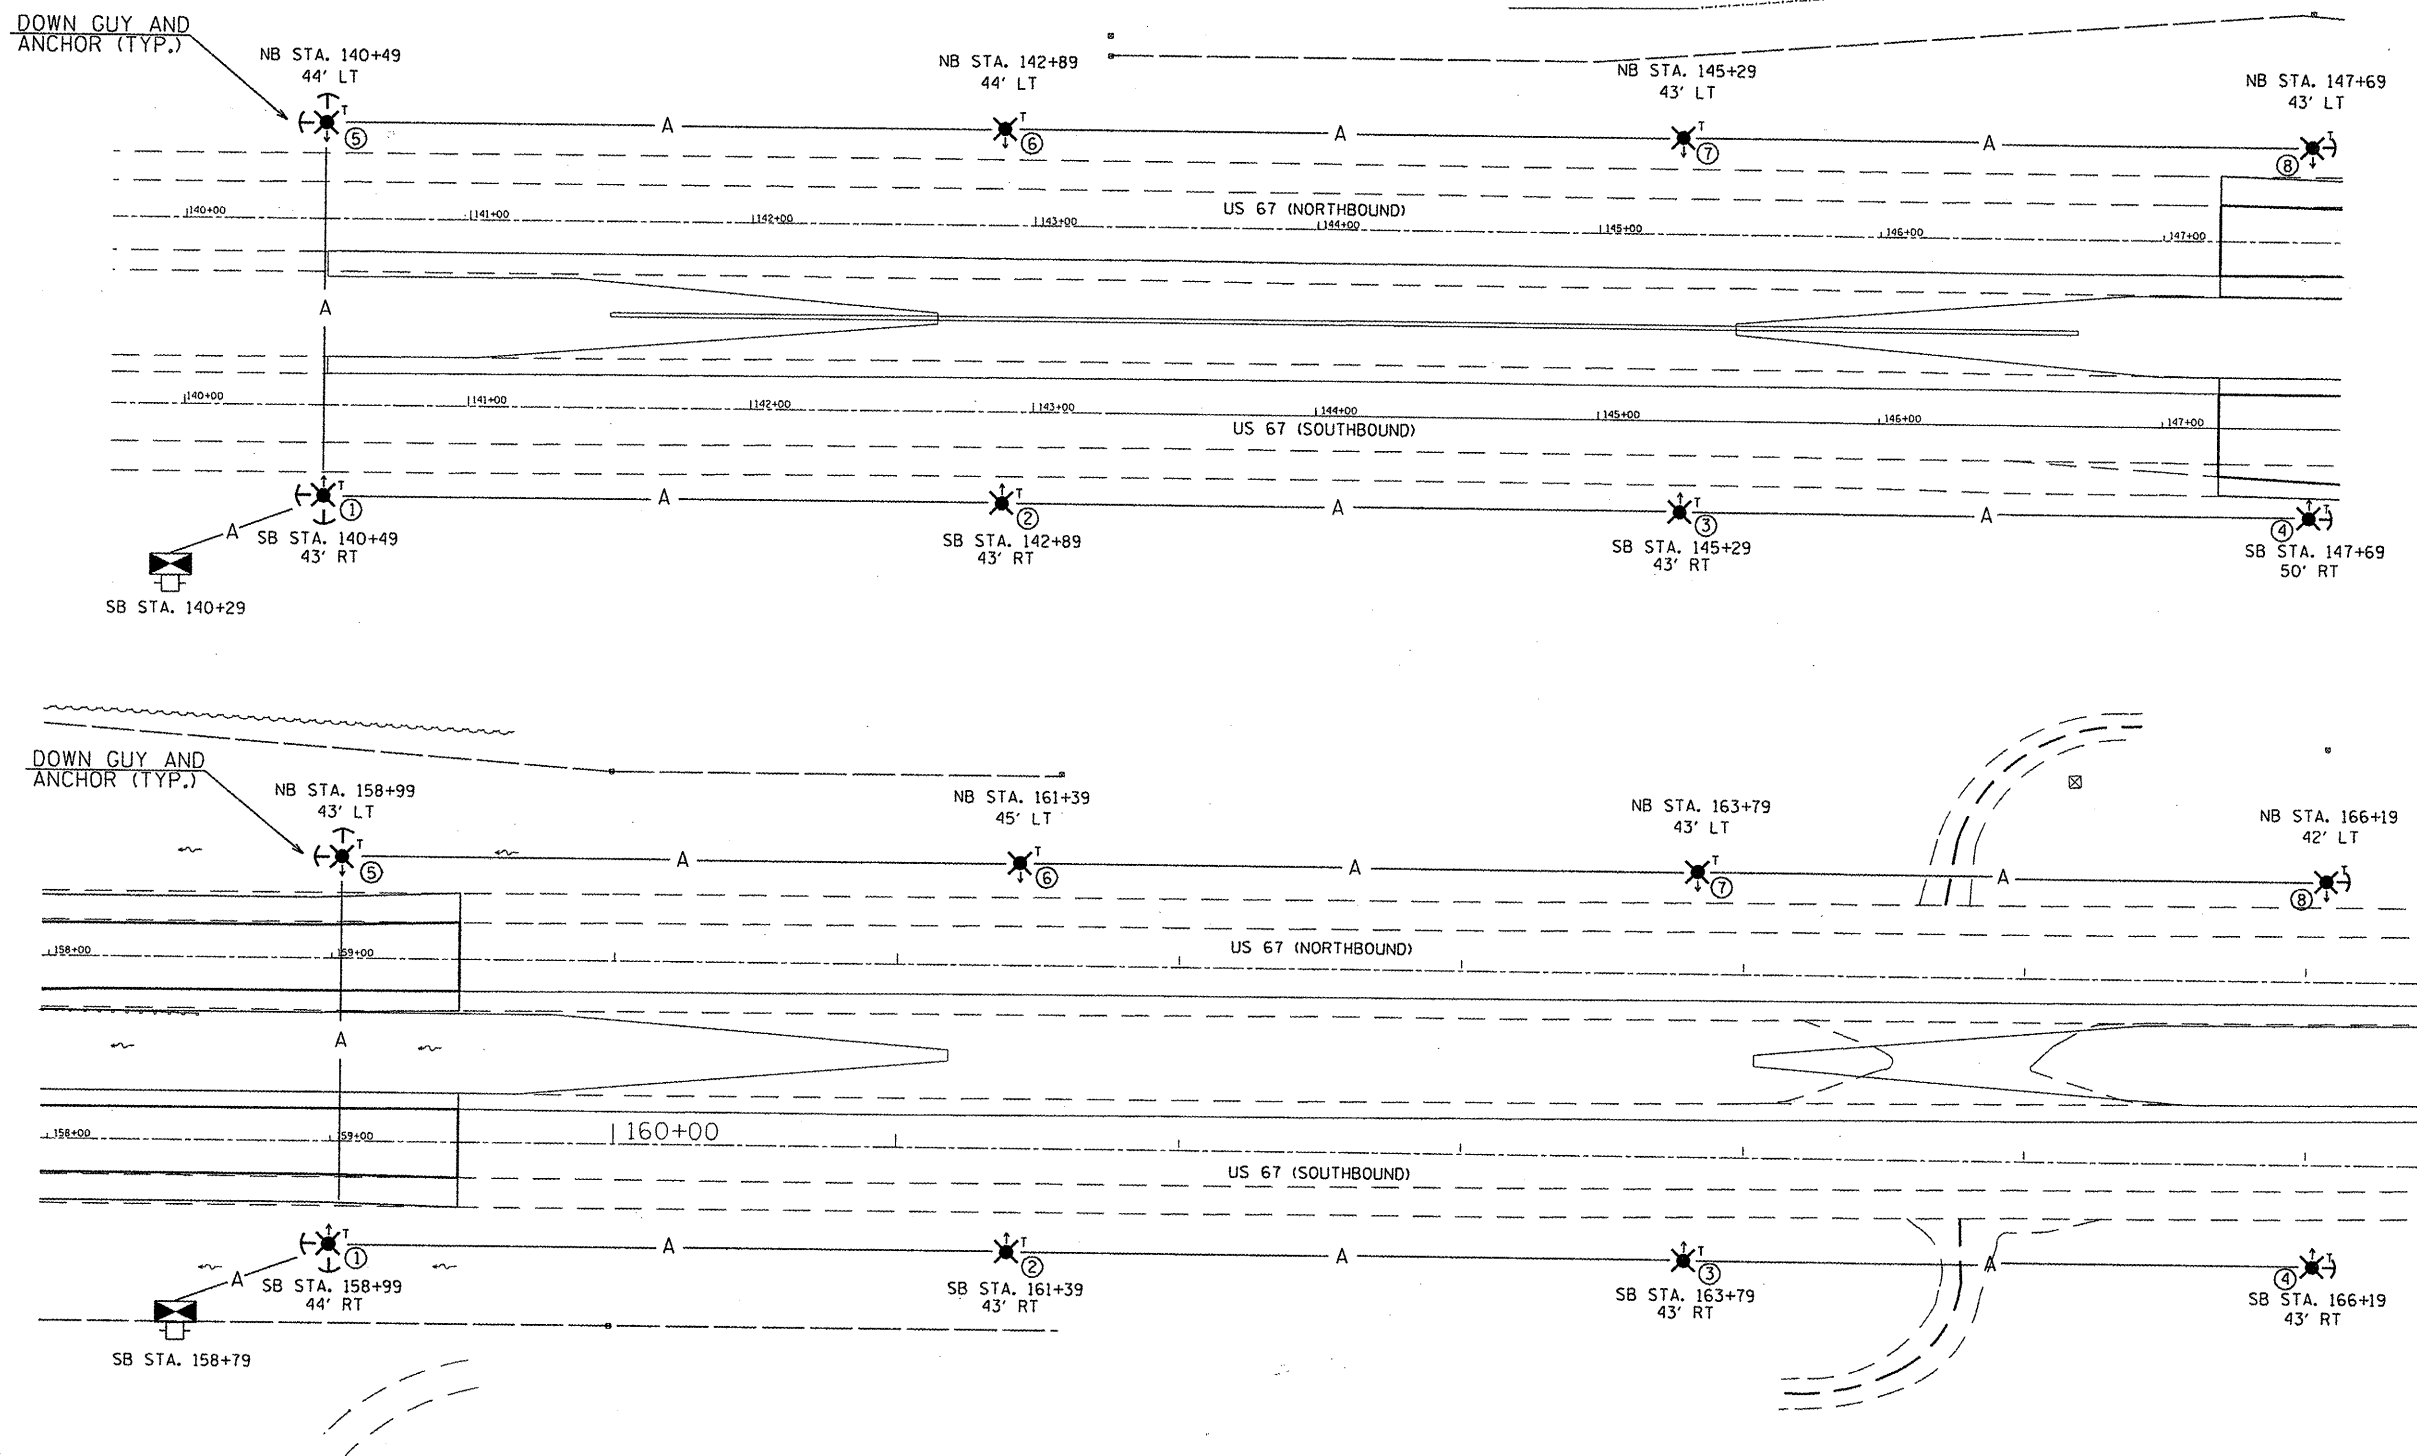FILE NAME = p:\07files\070286\phase2\cadd sheets\06691-sht-staging-lighting01.dgn  
 USER NAME = seb  
 PLOT SCALE = 1/83.1218" / IN.  
 PLOT DATE = 12/7/2011

DESIGNED -	REVISED -
DRAWN -	REVISED -
CHECKED -	REVISED -
DATE -	REVISED -

**STATE OF ILLINOIS  
DEPARTMENT OF TRANSPORTATION**

**MAINTENANCE OF TRAFFIC  
TEMPORARY CROSSOVER LIGHTING**

SCALE: none    SHEET NO. 6 OF 18 SHEETS    STA.    TO STA.

F.A.P. RTE. 310	SECTION 138B-218R	COUNTY MCDONOUGH	TOTAL SHEETS 130	SHEET NO. 32
CONTRACT NO. 68691				
ILLINOIS FED. AID PROJECT				