

GENERAL NOTES

- 1) FLAGS SHALL BE USED AT EACH DETOUR SIGN LOCATION.
- 2) ROAD CLOSURE IN ACCORDANCE WITH TRAFFIC CONTROL AND PROTECTION STANDARD BLR-21.
- 3) ALL SIGNS SHALL BE FURNISHED, ERECTED, AND MAINTAINED BY THE CONTRACTOR.
- 4) THE LONGITUDINAL DIMENSIONS MAY BE ADJUSTED TO FIT FIELD CONDITIONS.
- 5) ALL SIGNS SHALL BE REMOVED WHEN NOT REQUIRED FOR FUTURE USE.
- 6) THIS TRAFFIC CONTROL AND PROTECTION SHALL BE PAID FOR ACCORDING TO THE CONTRACT UNIT COST PER LUMP SUM FOR TRAFFIC CONTROL AND PROTECTION, STANDARD BLR 21 (SPECIAL).
- 7) THE EXACT LOCATIONS OF ALL TRAFFIC CONTROL ITEMS SHALL BE APPROVED BY THE ENGINEER.
- 8) PRIOR TO THE CLOSURE OF TR 1750N, THE CONTRACTOR SHALL NOTIFY LOCAL EMERGENCY SERVICES, MCDONOUGH COUNTY ENGINEER, AND THE TOWNSHIP ROAD COMMISSIONER.


MCDONOUGH COUNTY ENGINEER:

MR. TOM HICKMAN
204 S. WESTERN
MACOMB, IL 61455

FAX: 837-1292
PHONE: 833-4196 (*59)
MOBILE: 333-9213
E-MAIL: TOM@MCDONOUGHHIGHWAYS.NET

EMMET TOWNSHIP COMMISSIONER:

MR. JEFFREY A. LEE
14441 E. 850th STREET
MACOMB, IL 61420
PHONE: 837-2630 / 837-2188

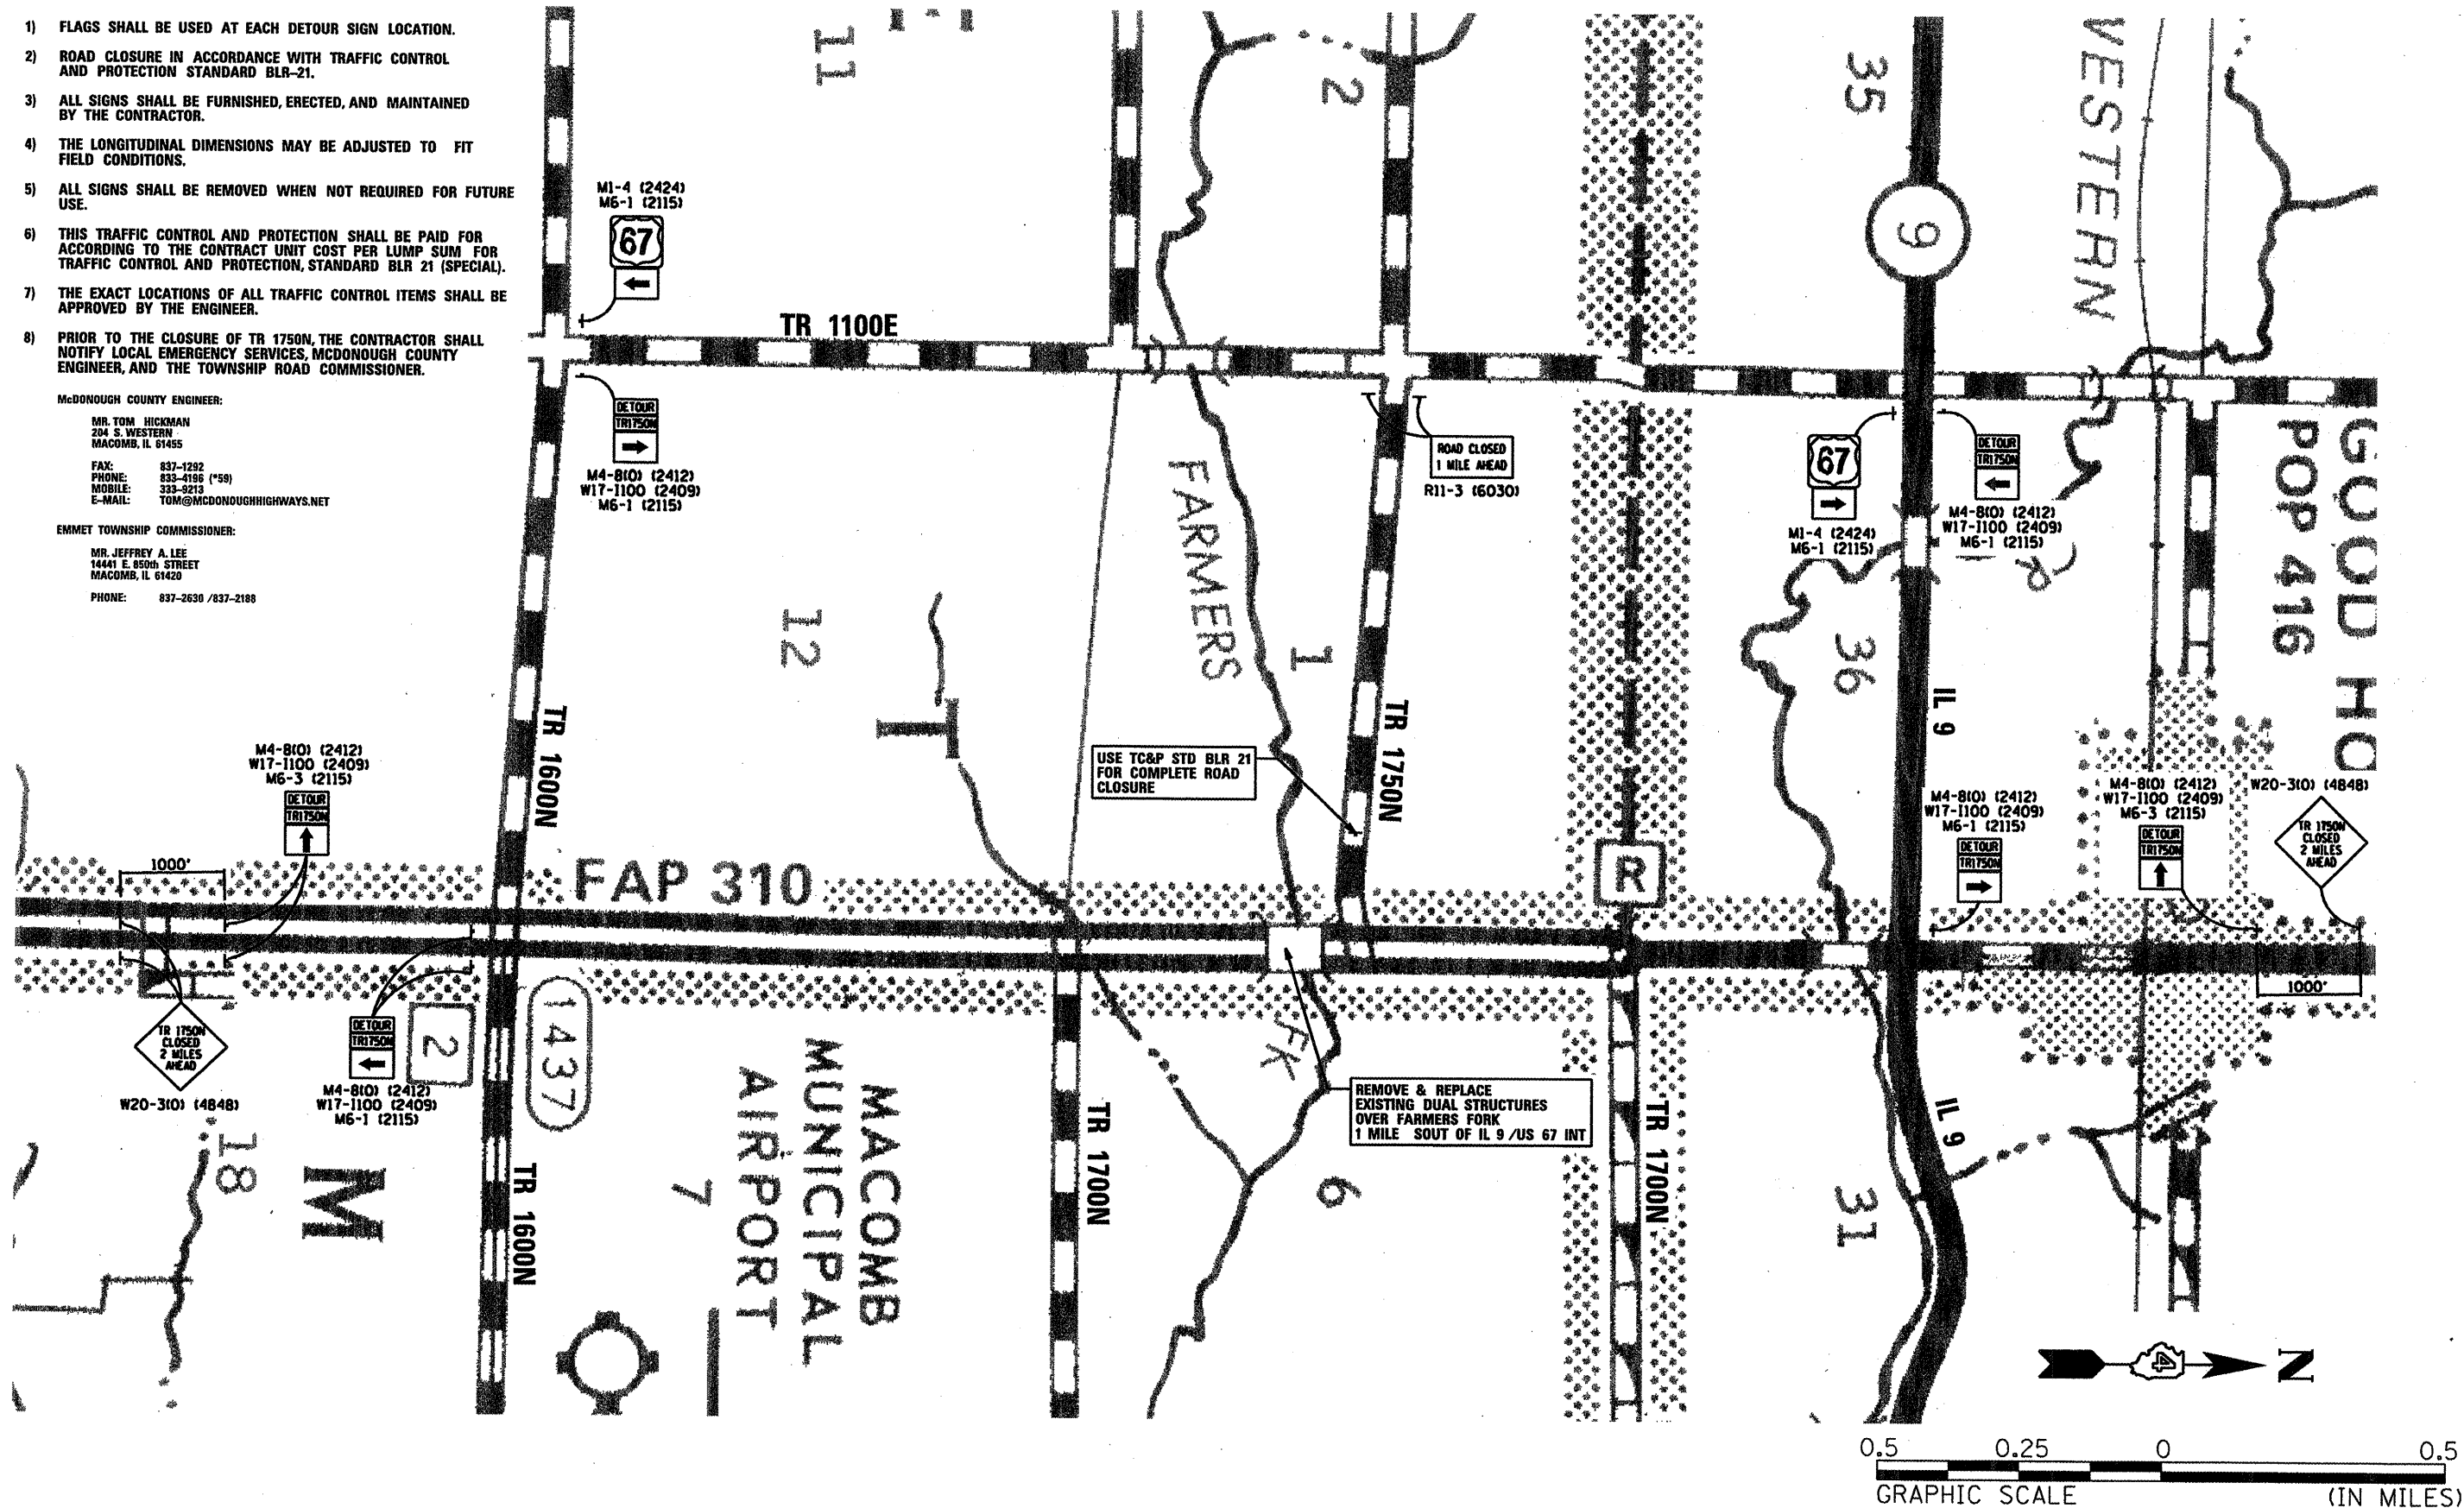

FILE NAME =	USER NAME = #USER#	DESIGNED -	REVISED -
P:\077iles\070206\Phase2\CADD Sheets\0458691-sht-staging-detour.dgn		DRAWN -	REVISED -
	PLOT SCALE = 0.4125" / IN.	CHECKED -	REVISED -
	PLOT DATE = 12/8/2011	DATE -	REVISED -

**STATE OF ILLINOIS
DEPARTMENT OF TRANSPORTATION**

**MAINTENANCE OF TRAFFIC
TR 1750N DETOUR PLAN**

SCALE: SHEET NO. 13 OF 18 SHEETS STA. TO STA.

F.A.P. RTE.	SECTION	COUNTY	TOTAL SHEETS	SHEET NO.
310	(38B-2)BR	MCDONOUGH	130	39
CONTRACT NO. 68691				
<small>(ILLINOIS) FED. AID PROJECT</small>				