
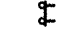
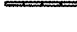
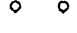










**LEGEND**


-  WORK AREA
-  TYPE III BARRICADE WITH FLASHING LIGHTS
-  TEMPORARY CONCRETE BARRIER
-  DRUM WITH STEADY BURN MONODIRECTIONAL LIGHT
-  DIRECTION INDICATOR BARRICADE WITH STEADY BURN MONODIRECTIONAL LIGHT
-  TYPE II BARRICADE WITH STEADY BURN MONODIRECTIONAL LIGHT
-  SIGN
-  VERTICAL PANEL (BACK TO BACK)

**TEMPORARY PAVEMENT MARKING LEGEND**


-  1 PAVEMENT MARKING TAPE, TYPE III - LINE 4" (SOLID WHITE)
-  2 PAVEMENT MARKING TAPE, TYPE III - LINE 4" (SOLID YELLOW)

  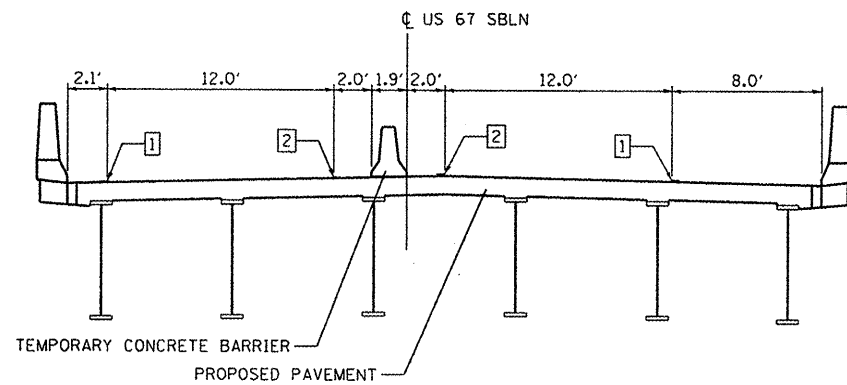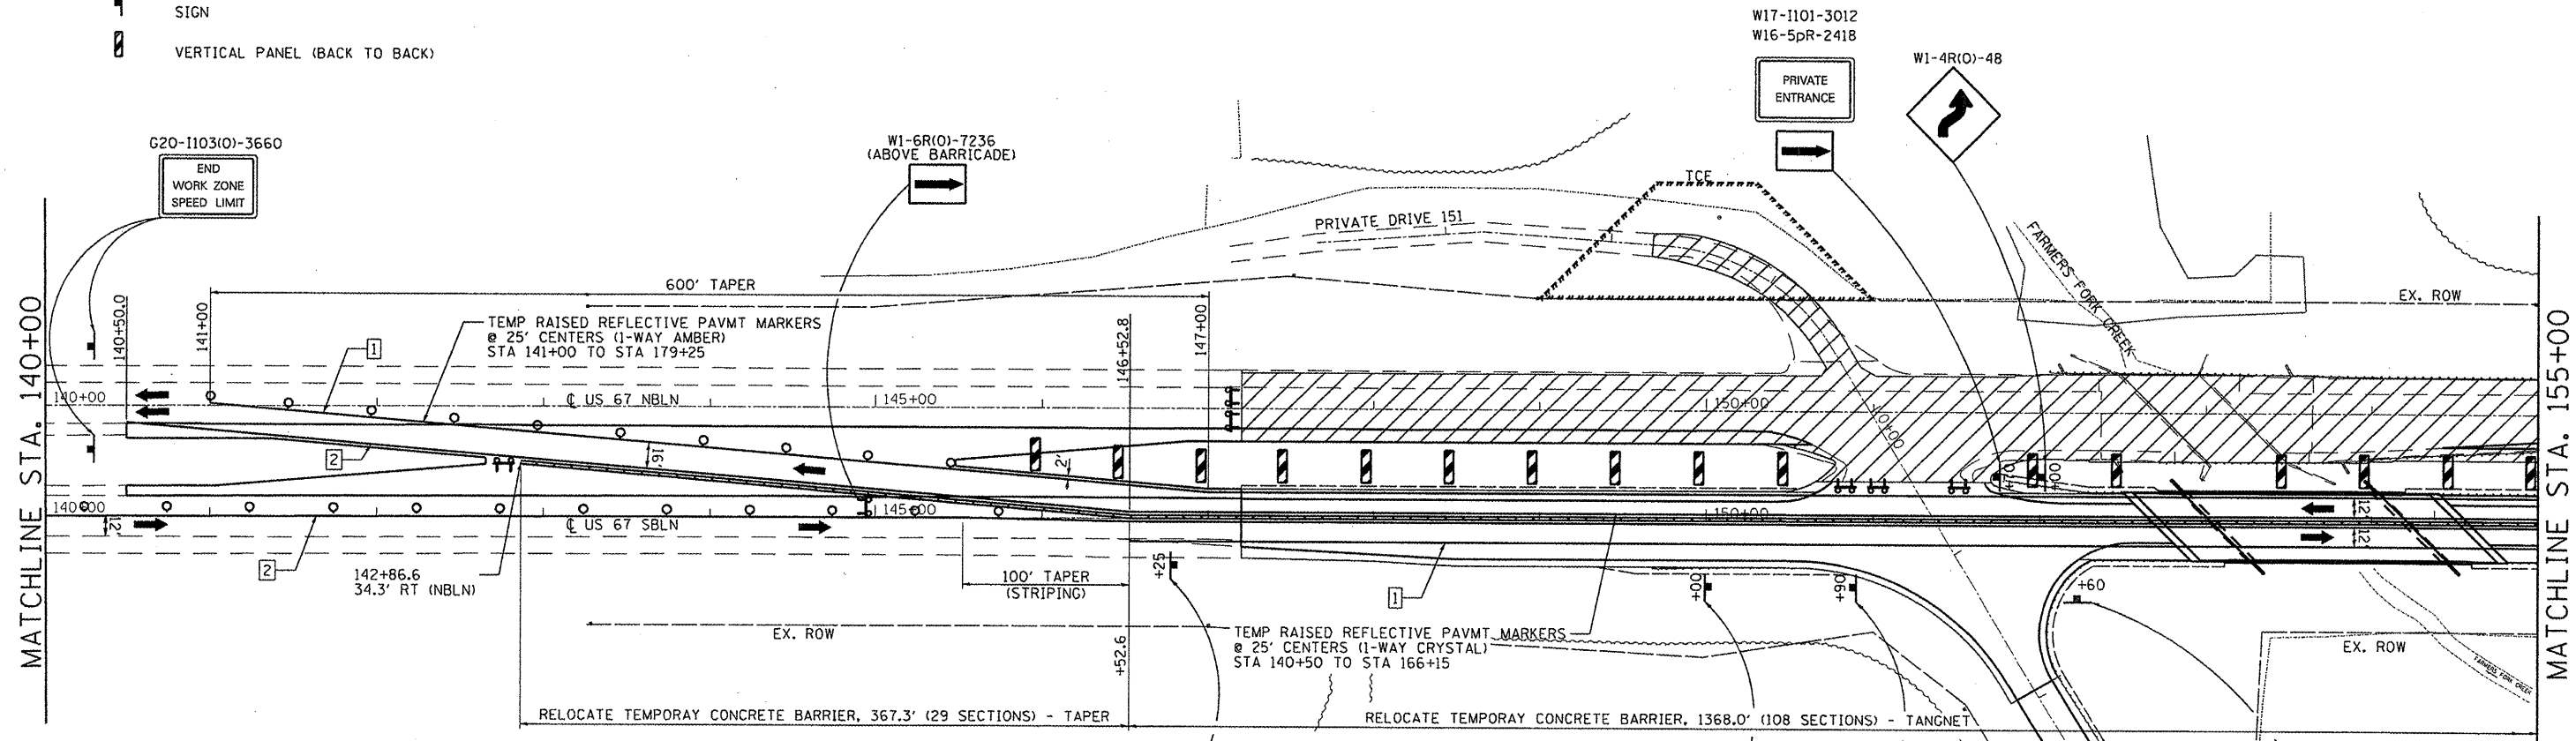

**TYPICAL SECTION**  
STAGE 2 - STA 153+04.4 TO STA 154+23.0

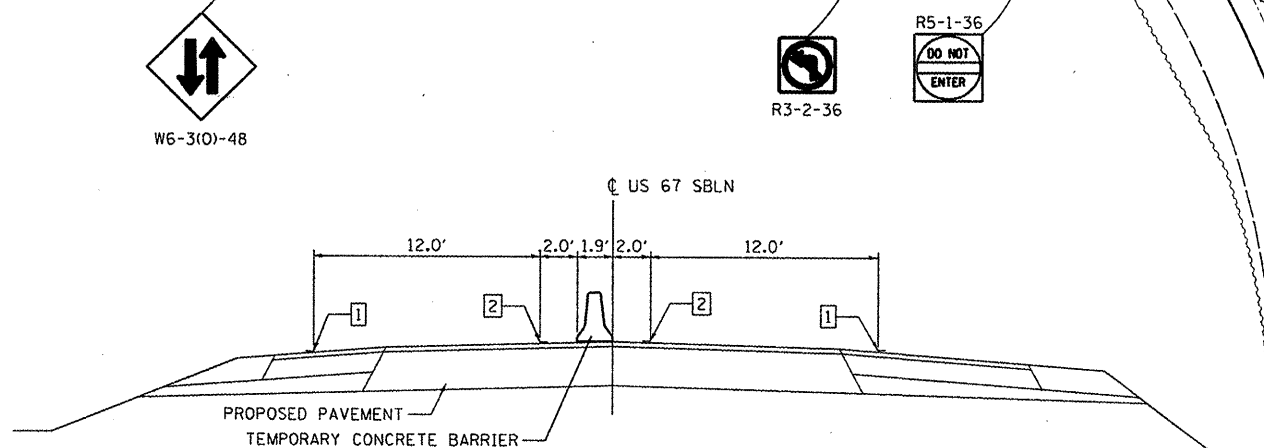

**TYPICAL SECTION**  
STAGE 2 - STA 146+52.6 TO STA 153+04.4  
STAGE 2 - STA 154+23.0 TO STA 160+20.6

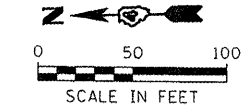

FILE NAME =  
p:\07files\070206\phase2\cadd sheets\06891-sht-staging2-2.dgn

USER NAME = seb  
DESIGNED -  
DRAWN -  
PLOT SCALE = 1/8" = 1'-0"  
PLOT DATE = 12/7/2011

DESIGNED -  
DRAWN -  
CHECKED -  
DATE -

REVISED -  
REVISED -  
REVISED -  
REVISED -

**STATE OF ILLINOIS  
DEPARTMENT OF TRANSPORTATION**

**MAINTENANCE OF TRAFFIC  
STAGE 2 STRIPING AND SIGNAGE**

SCALE: 1"=50' SHEET NO. 15 OF 18 SHEETS STA. 140+00 TO STA. 155+00

F.A.P. RTE.	SECTION	COUNTY	TOTAL SHEETS	SHEET NO.
310	(388-2)BR	MCDONOUGH	130	41
CONTRACT NO. 68691				
ILLINOIS FED. AID PROJECT				