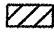
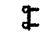
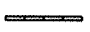
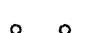
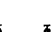

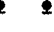

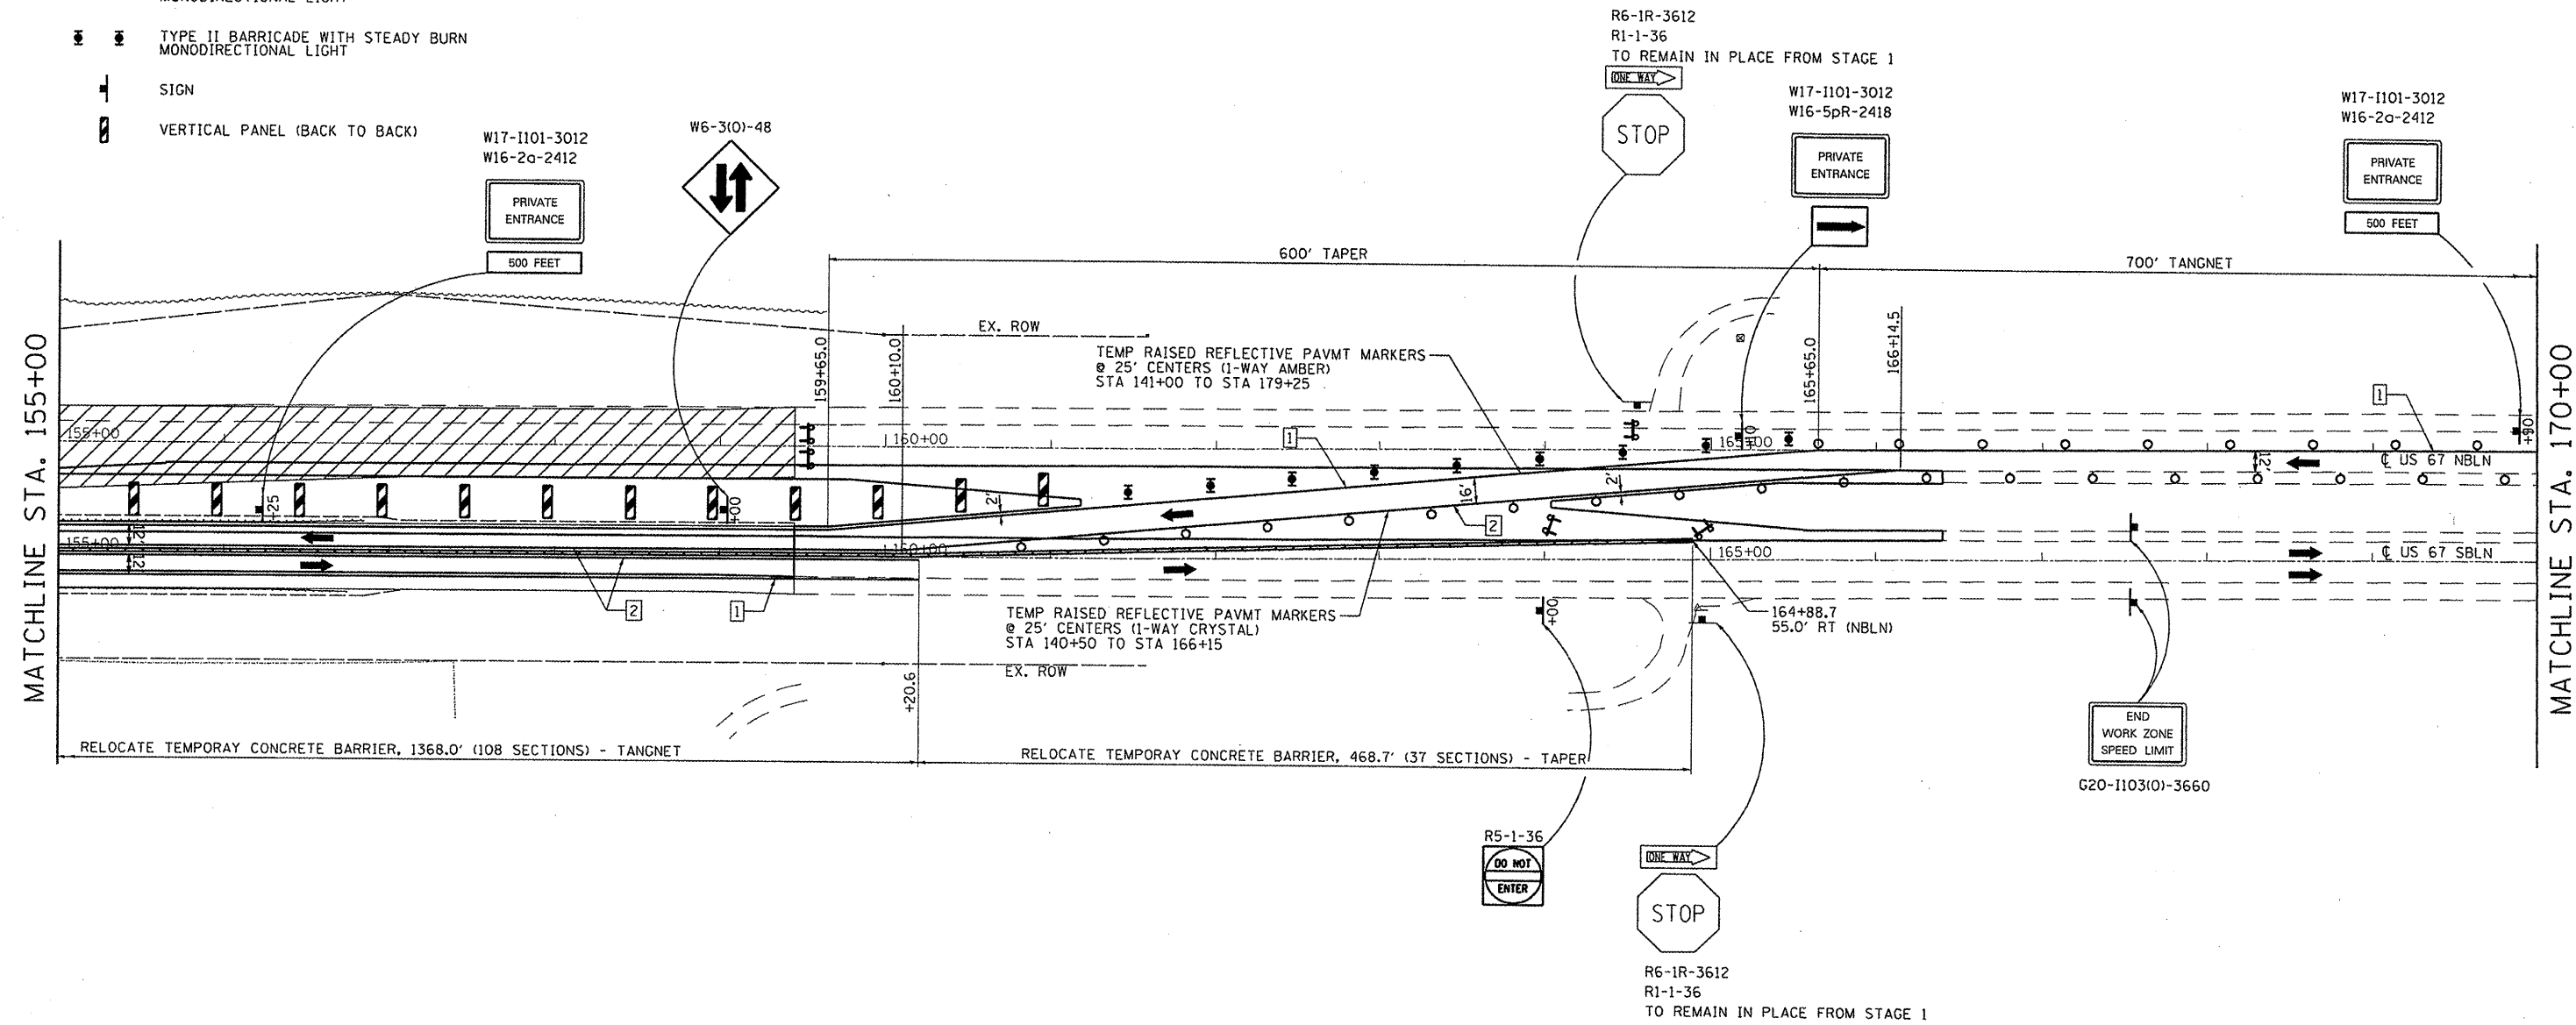



**LEGEND**

-  WORK AREA
-  TYPE III BARRICADE WITH FLASHING LIGHTS
-  TEMPORARY CONCRETE BARRIER
-  DRUM WITH STEADY BURN MONODIRECTIONAL LIGHT
-  DIRECTION INDICATOR BARRICADE WITH STEADY BURN MONODIRECTIONAL LIGHT
-  TYPE II BARRICADE WITH STEADY BURN MONODIRECTIONAL LIGHT
-  SIGN
-  VERTICAL PANEL (BACK TO BACK)



**TEMPORARY PAVEMENT MARKING LEGEND**

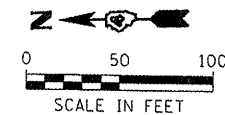- ① PAVEMENT MARKING TAPE, TYPE III - LINE 4" (SOLID WHITE)
- ② PAVEMENT MARKING TAPE, TYPE III - LINE 4" (SOLID YELLOW)



FILE NAME =	USER NAME = oeb	DESIGNED -	REVISED -
p:\07f1jes\070206\phase2\cadd sheets\048691-sht-staging2-3.dgn		DRAWN -	REVISED -
PLOT SCALE = 1/32" = 1' / IN.		CHECKED -	REVISED -
PLOT DATE = 12/7/2011		DATE -	REVISED -

**STATE OF ILLINOIS  
DEPARTMENT OF TRANSPORTATION**

**MAINTENANCE OF TRAFFIC  
STAGE 2 STRIPING AND SIGNAGE**

SCALE: 1"=50'    SHEET NO. 16 OF 18 SHEETS    STA. 155+00 TO STA. 170+00

F.A.P. RTE.	SECTION	COUNTY	TOTAL SHEETS	SHEET NO.
310	(38B-2)BR	MCDONOUGH	130	42
CONTRACT NO. 68691			ILLINOIS FED. AID PROJECT	