


DATE	
BY	
SURVEYED	
PLOTTED	
REPLATE	
NO. BOOK	
AREAS CHECKED	

DATE	
BY	
SURVEYED	
PLOTTED	
REPLATE	
NO. BOOK	
AREAS CHECKED	

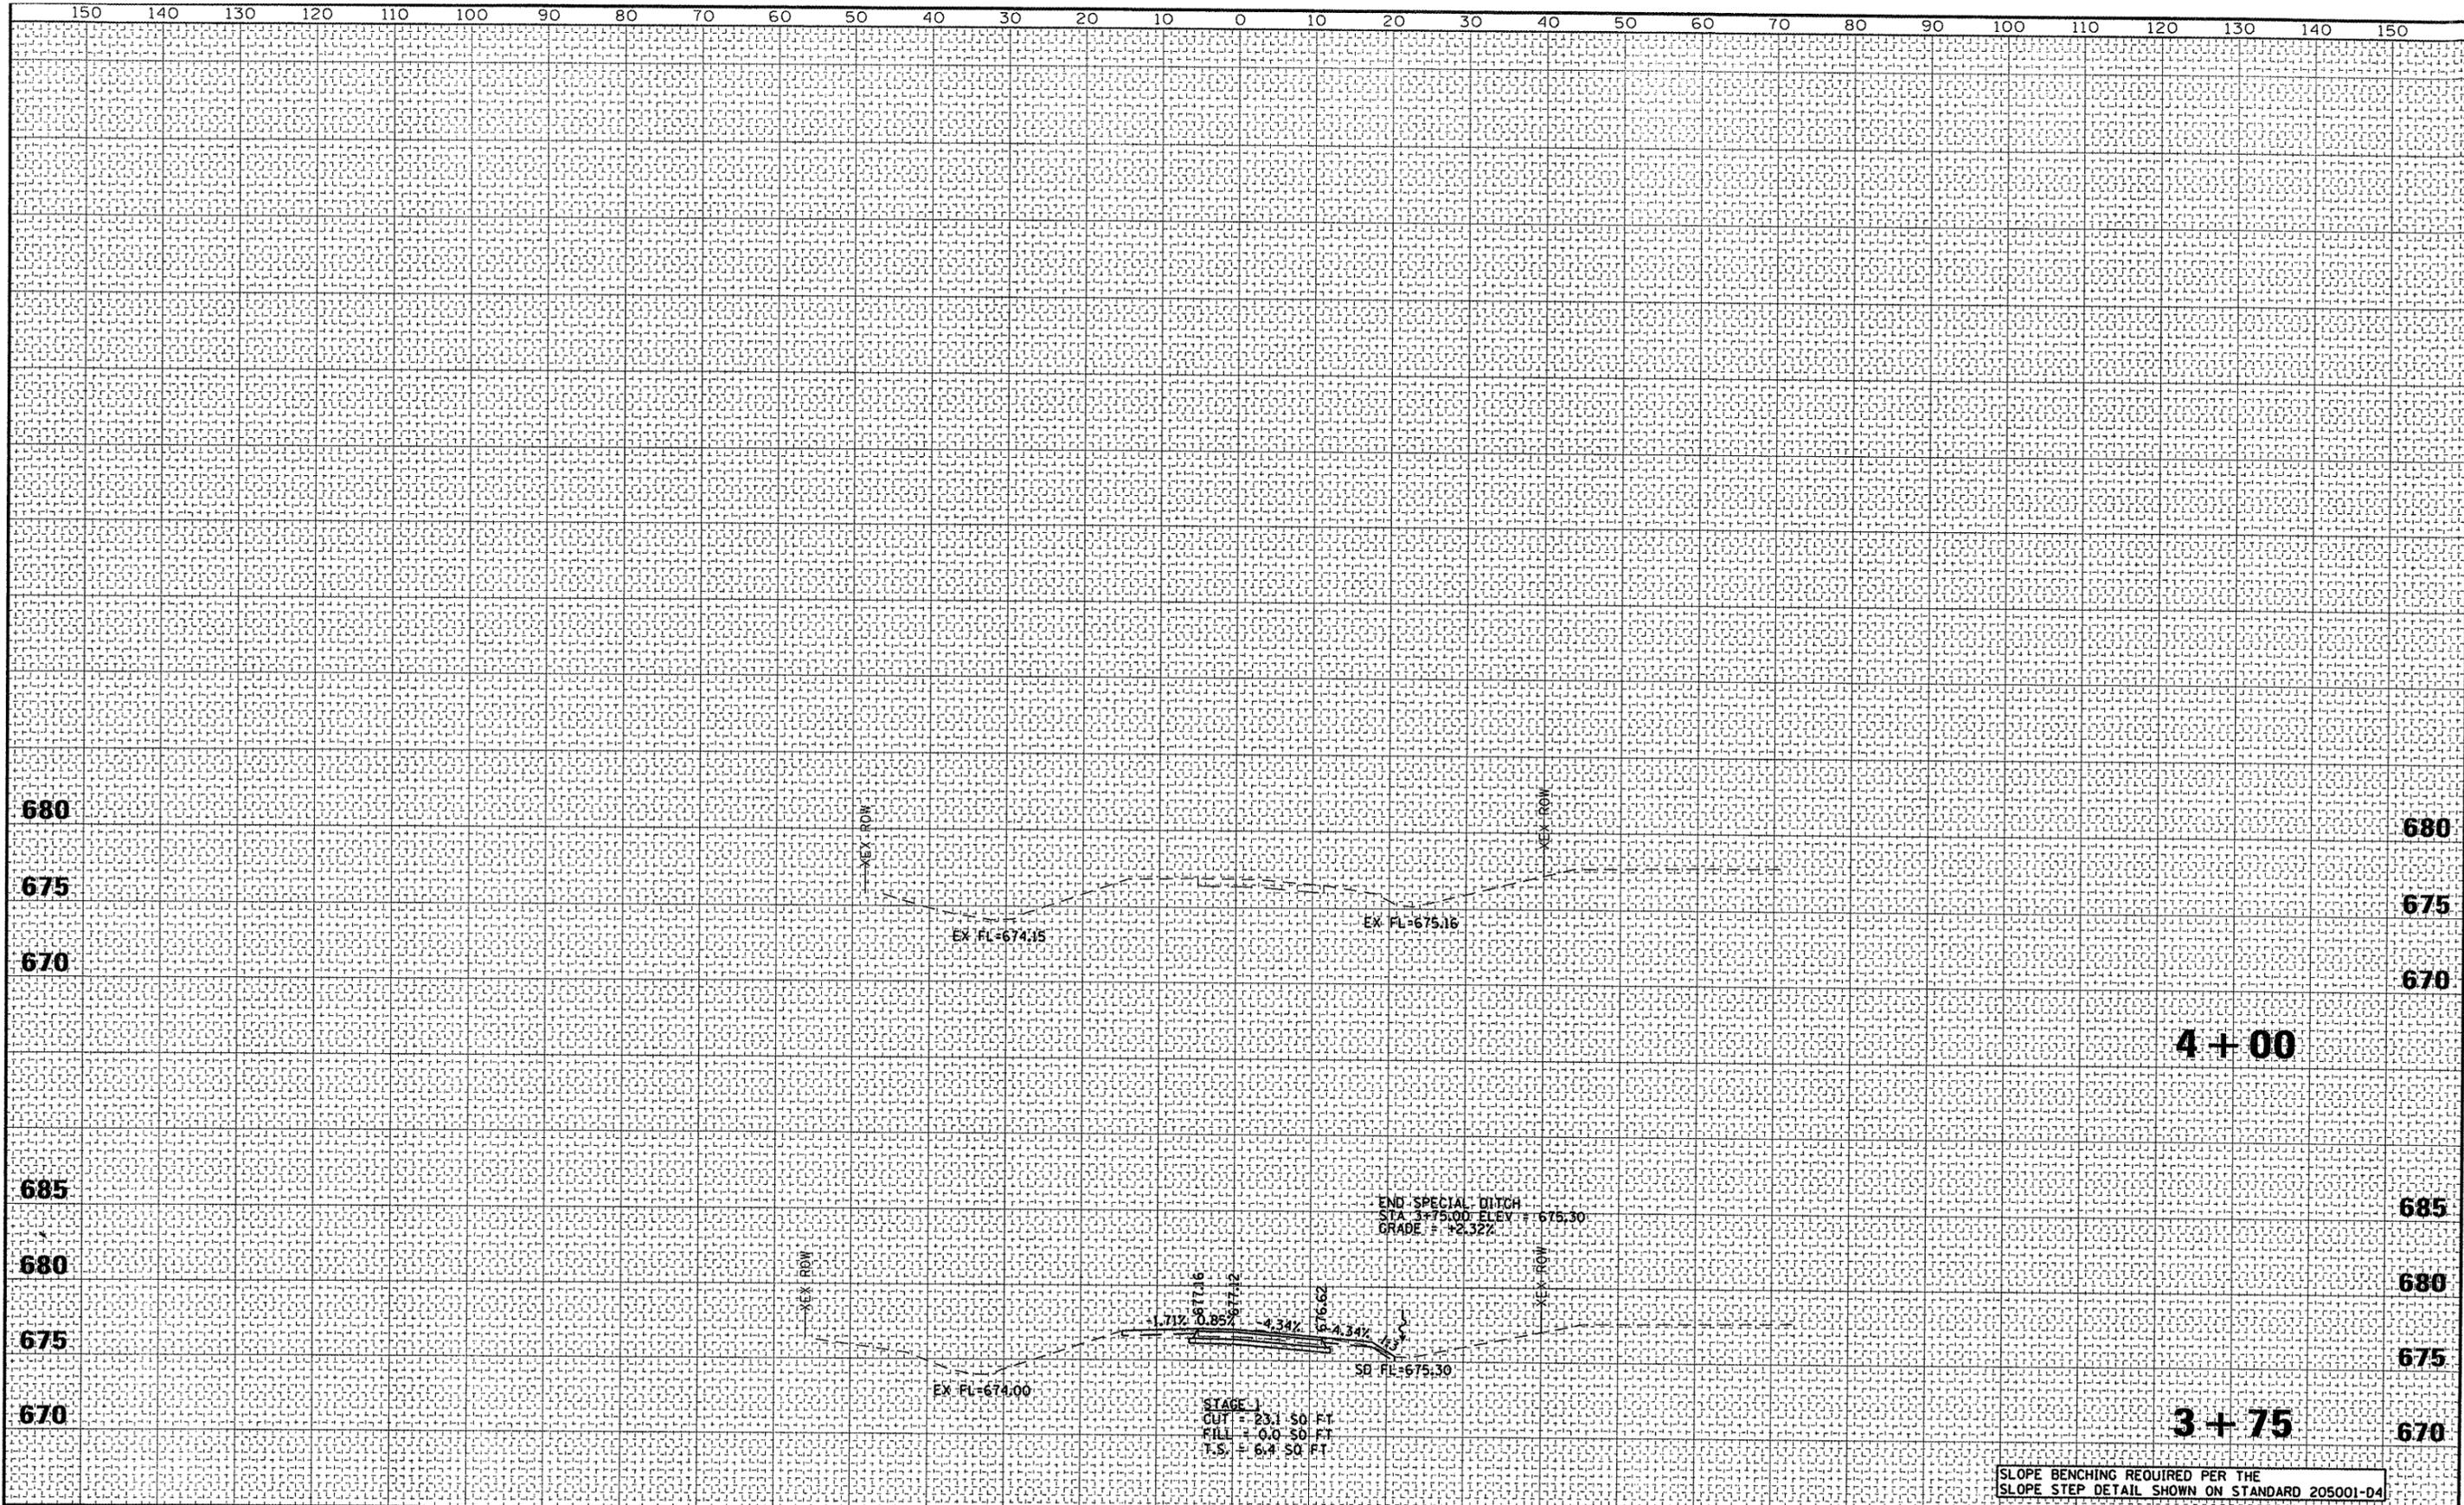

SLOPE BENCHING REQUIRED PER THE SLOPE STEP DETAIL SHOWN ON STANDARD 205001-D4

FILE NAME : p:\07files\070256\phase2\cndd\sheet\0468691-01\crosssections.dgn
 PLOT SCALE : 20,0000 "/>

USER NAME : seb
 PLOT DATE : 12/7/2011

DESIGNED	REVISOR
DRAWN	REVISOR
CHECKED	REVISOR
DATE	REVISOR

STATE OF ILLINOIS
 DEPARTMENT OF TRANSPORTATION

CROSS SECTIONS
 TR 1750 N
 SCALE: 1"=10' SHEET NO. 4 OF 4 SHEETS STA. 3+75 TO STA. 4+00

F.A.P. RTE.	SECTION	COUNTY	TOTAL SHEETS	SHEET NO.
310	(38B-2)BR	MCDONOUGH	130	108
				CONTRACT NO. 68691
ILLINOIS FED. AID PROJECT				