


DATE	BY
SURVEYED	BY
PLOTTED	BY
TEMPLATE	NO.
AREAS	CHECKED
AREAS	CHECKED

DATE	BY
SURVEYED	BY
PLOTTED	BY
TEMPLATE	NO.
AREAS	CHECKED
AREAS	CHECKED

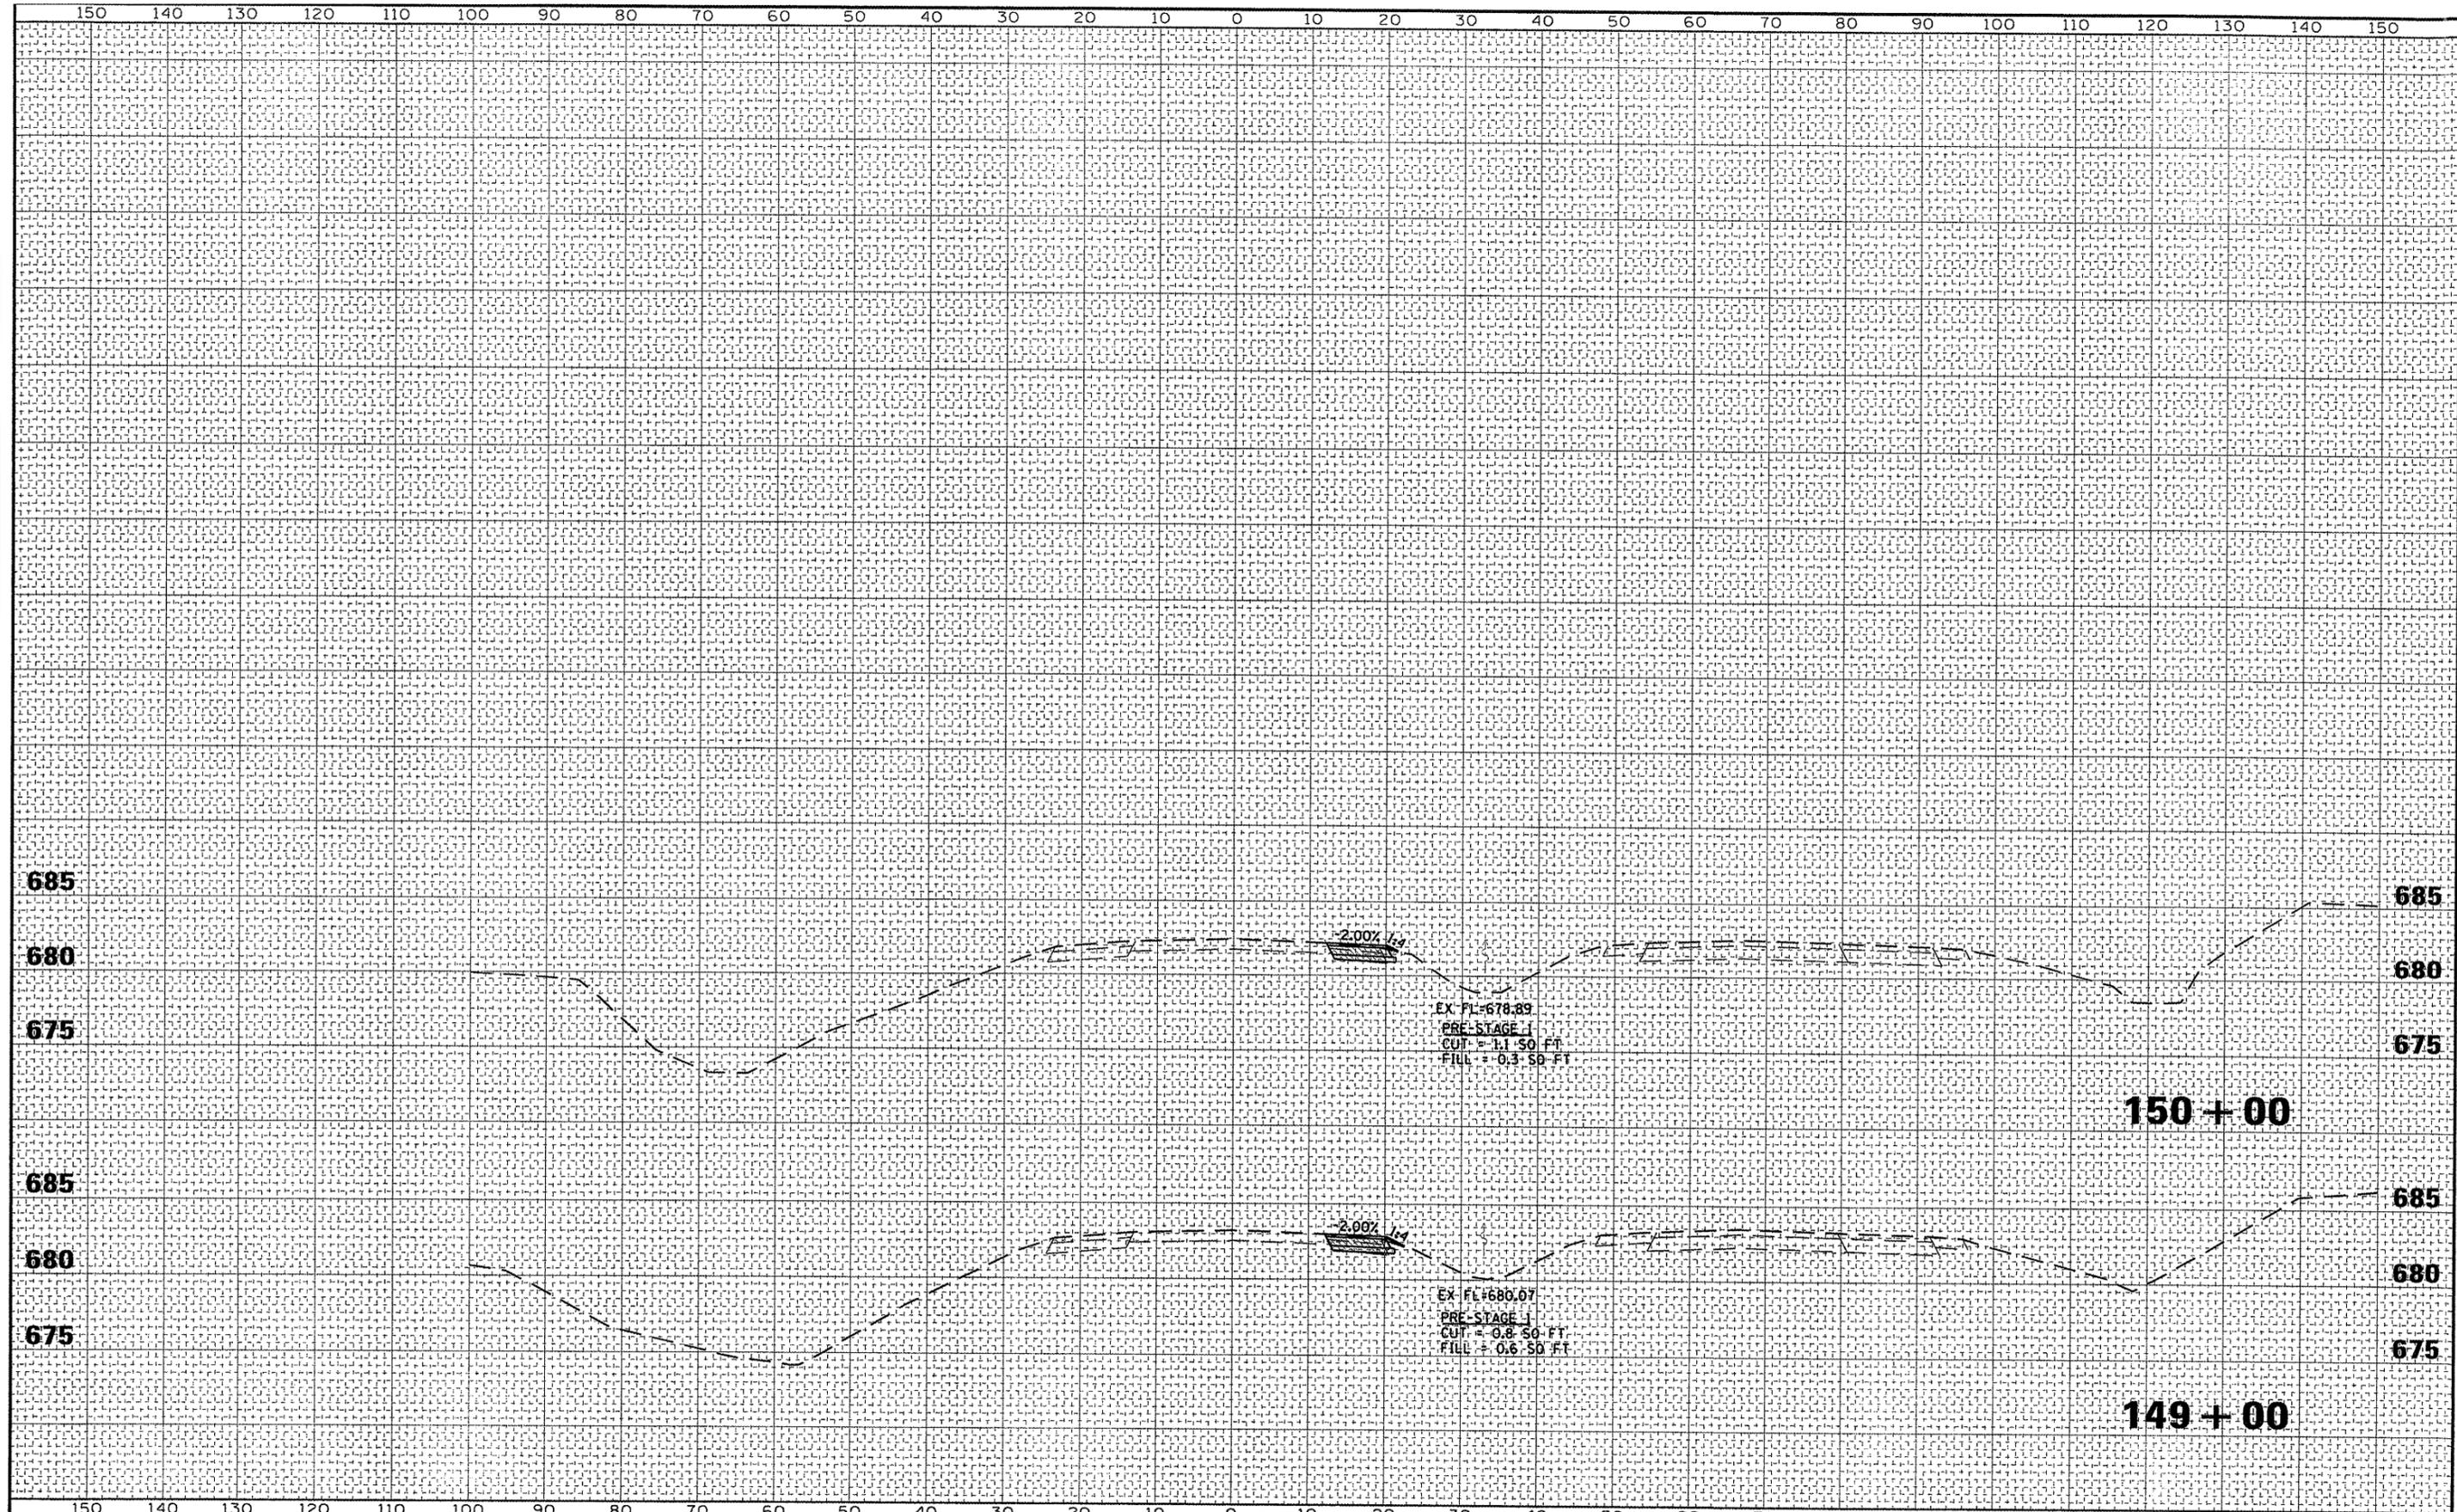

FILE NAME: P:\07\files\070209\Phase2\IADD Sheets\0466691-	USER NAME: seeb	DESIGNED -	REVISIED -	<b>STATE OF ILLINOIS</b> <b>DEPARTMENT OF TRANSPORTATION</b>	<b>CROSS SECTIONS</b> <b>MAINTENANCE OF TRAFFIC (PRE-STAGE 1)</b>		F.A.P. RTE. 310	SECTION (38B-2)BR	COUNTY MCDONOUGH	TOTAL SHEETS 130	SHEET NO. 117	
PLOT SCALE: 20,0000 / IN.		DRAWN -	REVISIED -		SCALE: 1"=20'H	SHEET NO. 5	OF 10 SHEETS	STA. 149+00	TO STA. 150+00	CONTRACT NO. 68691		
PLOT DATE: 12/7/2011		CHECKED -	REVISIED -		ILLINOIS FED. AID PROJECT							
		DATE -	REVISIED -									