

ORIGINAL SURVEY	SURVEYED
NOTE BOOK NO.	PLOTTED
DATE	BY
TEMBALATE	
AREAS CHECKED	

690

685

680

690

685

680

690

685

680

685

680

675

690

685

680

690

685

680

690


685

680

685

680

675

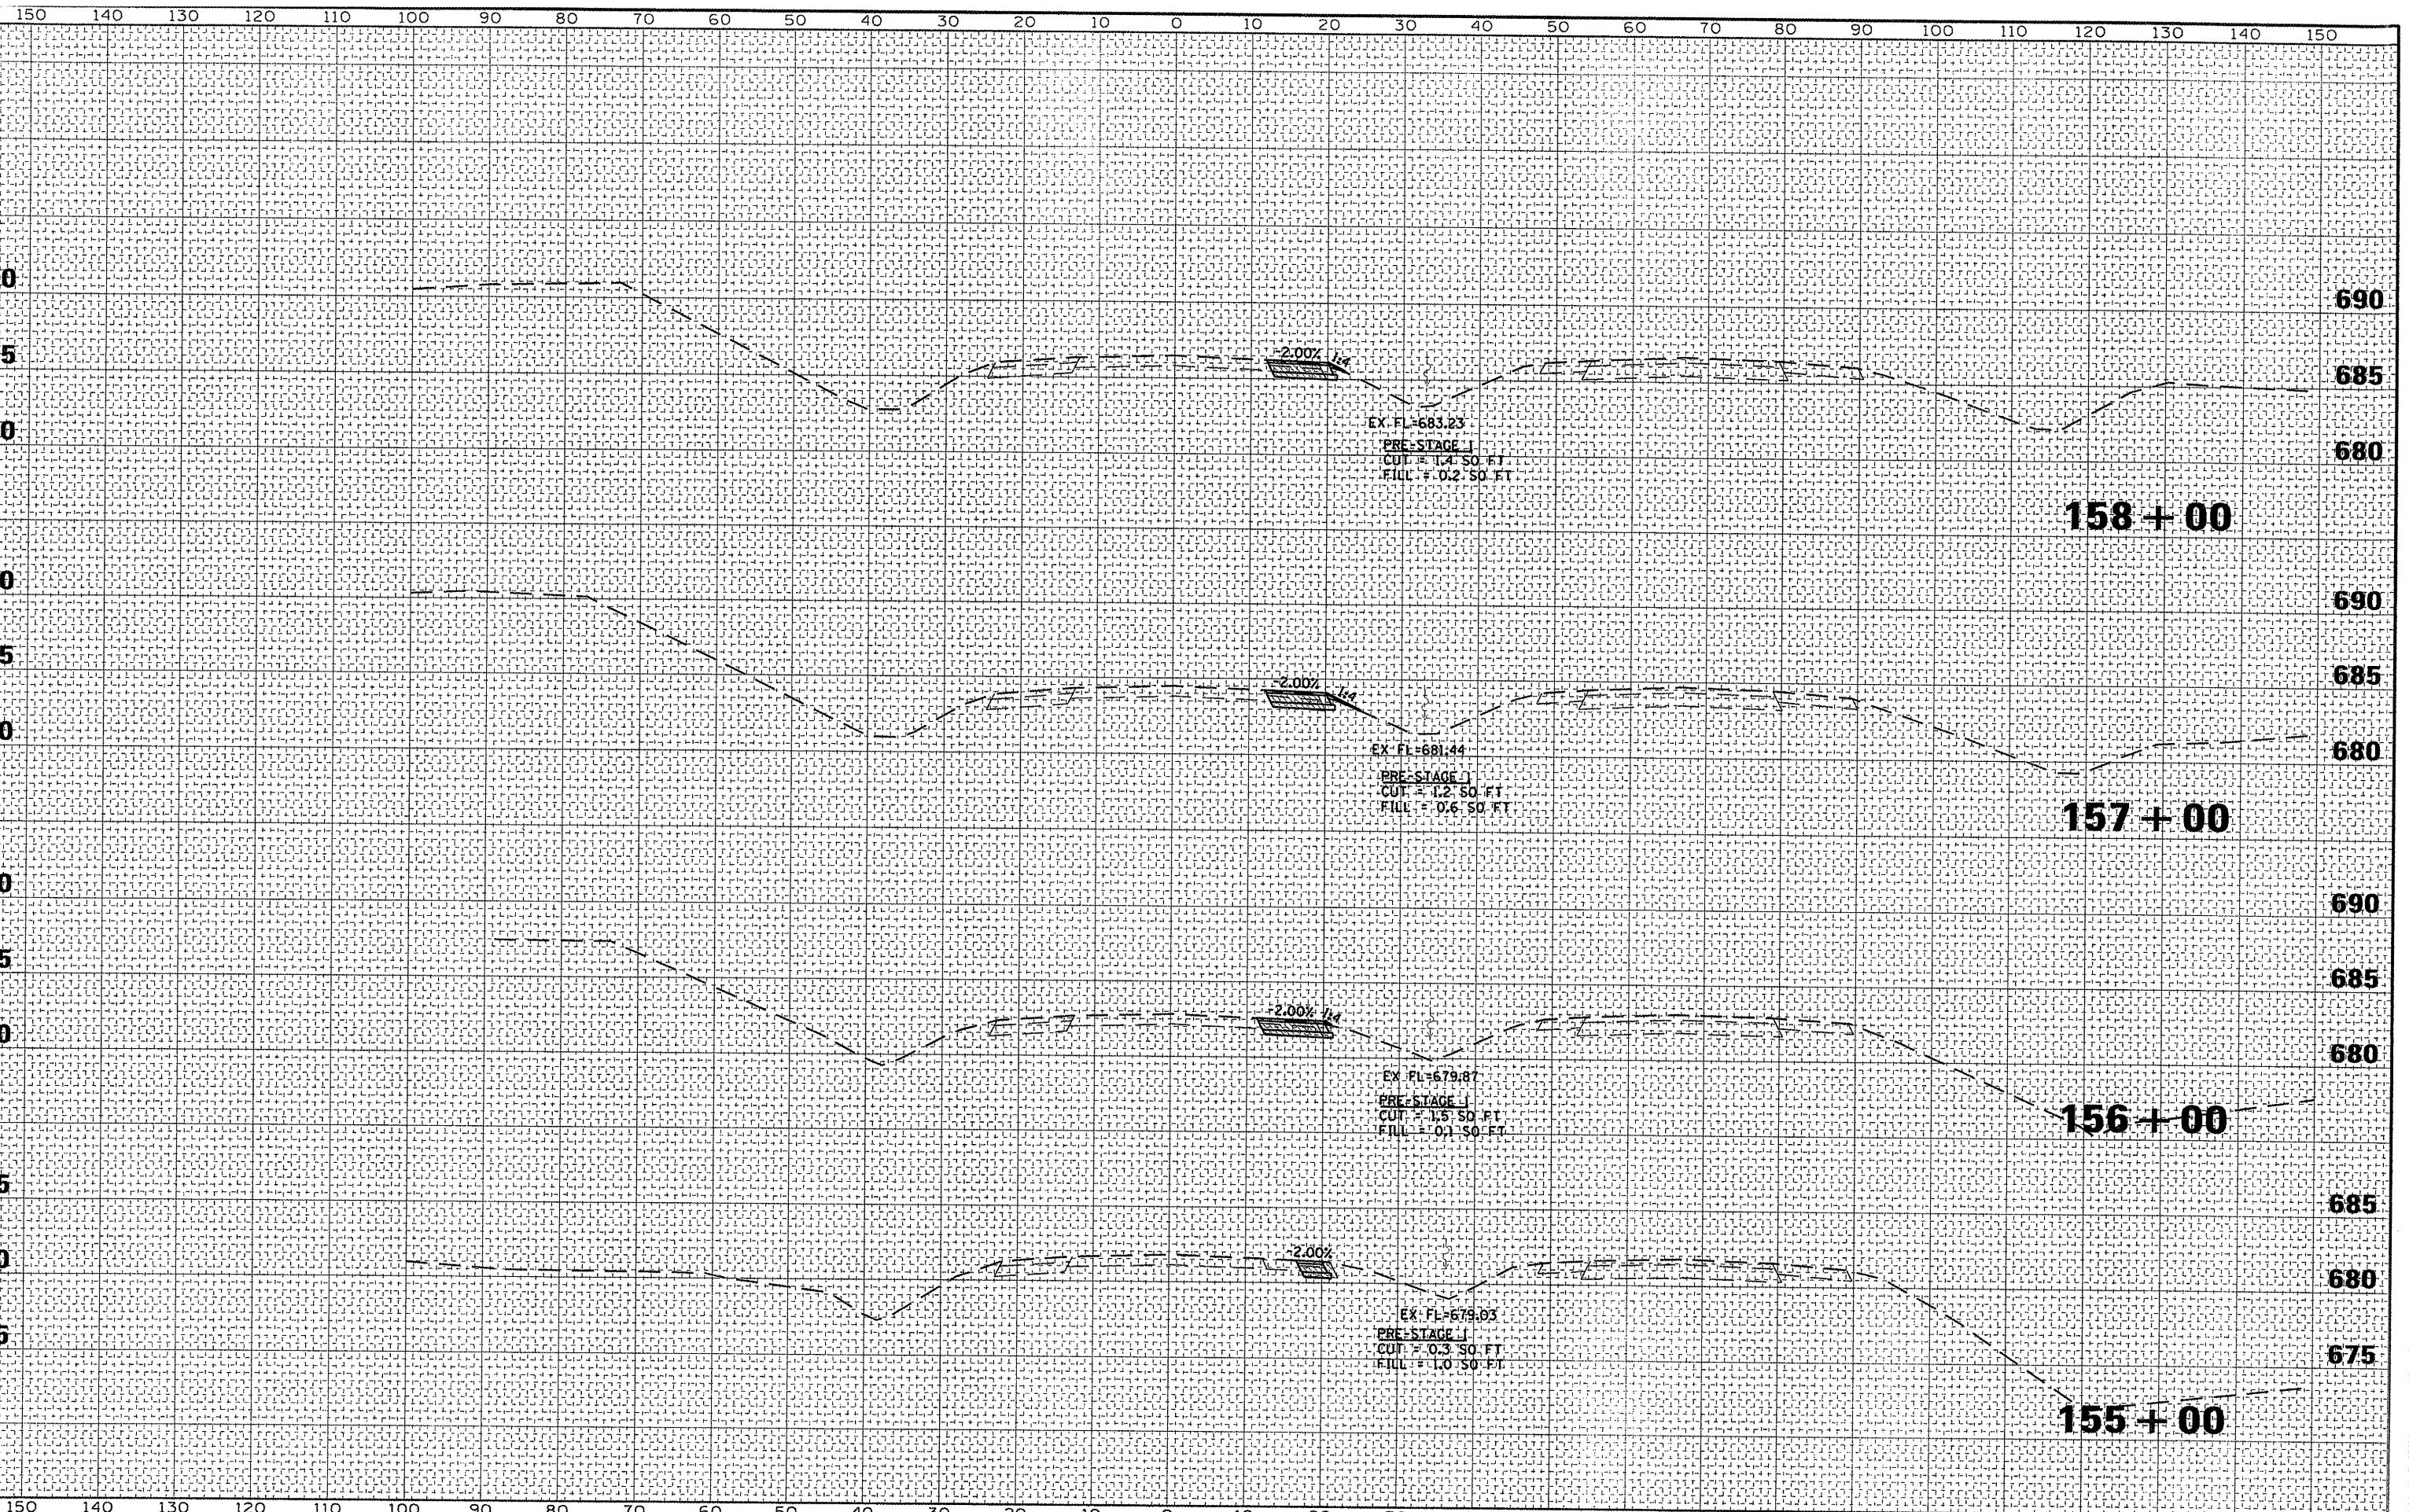

FILE NAME :

P:\07\file\070296\Phase2\CA00 Sheets\0466691-1st-sht-mot.adgn

USER NAME :

sab

DESIGNED :

-

REVISED :

-

DRAWN :

-

REVISED :

-

CHECKED :

-

REVISED :

-

DATE :

-

REVISED :

-

STATE OF ILLINOIS
DEPARTMENT OF TRANSPORTATION

CROSS SECTIONS
MAINTENANCE OF TRAFFIC (PRE-STAGE 1)

F.A.P. RTE.	SECTION	COUNTY	TOTAL SHEETS	HEET NO.
310	(38B-218R	MCDONOUGH	130	118

CONTRACT NO. 68691

SCALE: 1/8" = 10' H 1/8" = 5' V SHEET NO. 6 OF 10 SHEETS STA. 155+00 TO STA. 158+00

ILLINOIS FED. AID PROJECT