


|               |  |
|---------------|--|
| DATE          |  |
| BY            |  |
| FINAL SURVEY  |  |
| PLOTTED       |  |
| REPLATE       |  |
| NOTE BOOK     |  |
| NO.           |  |
| SURVEYED      |  |
| PLANNED       |  |
| AREAS CHECKED |  |

|                 |  |
|-----------------|--|
| DATE            |  |
| BY              |  |
| ORIGINAL SURVEY |  |
| PLANNED         |  |
| REPLATE         |  |
| NOTE BOOK       |  |
| NO.             |  |
| SURVEYED        |  |
| PLANNED         |  |
| AREAS CHECKED   |  |

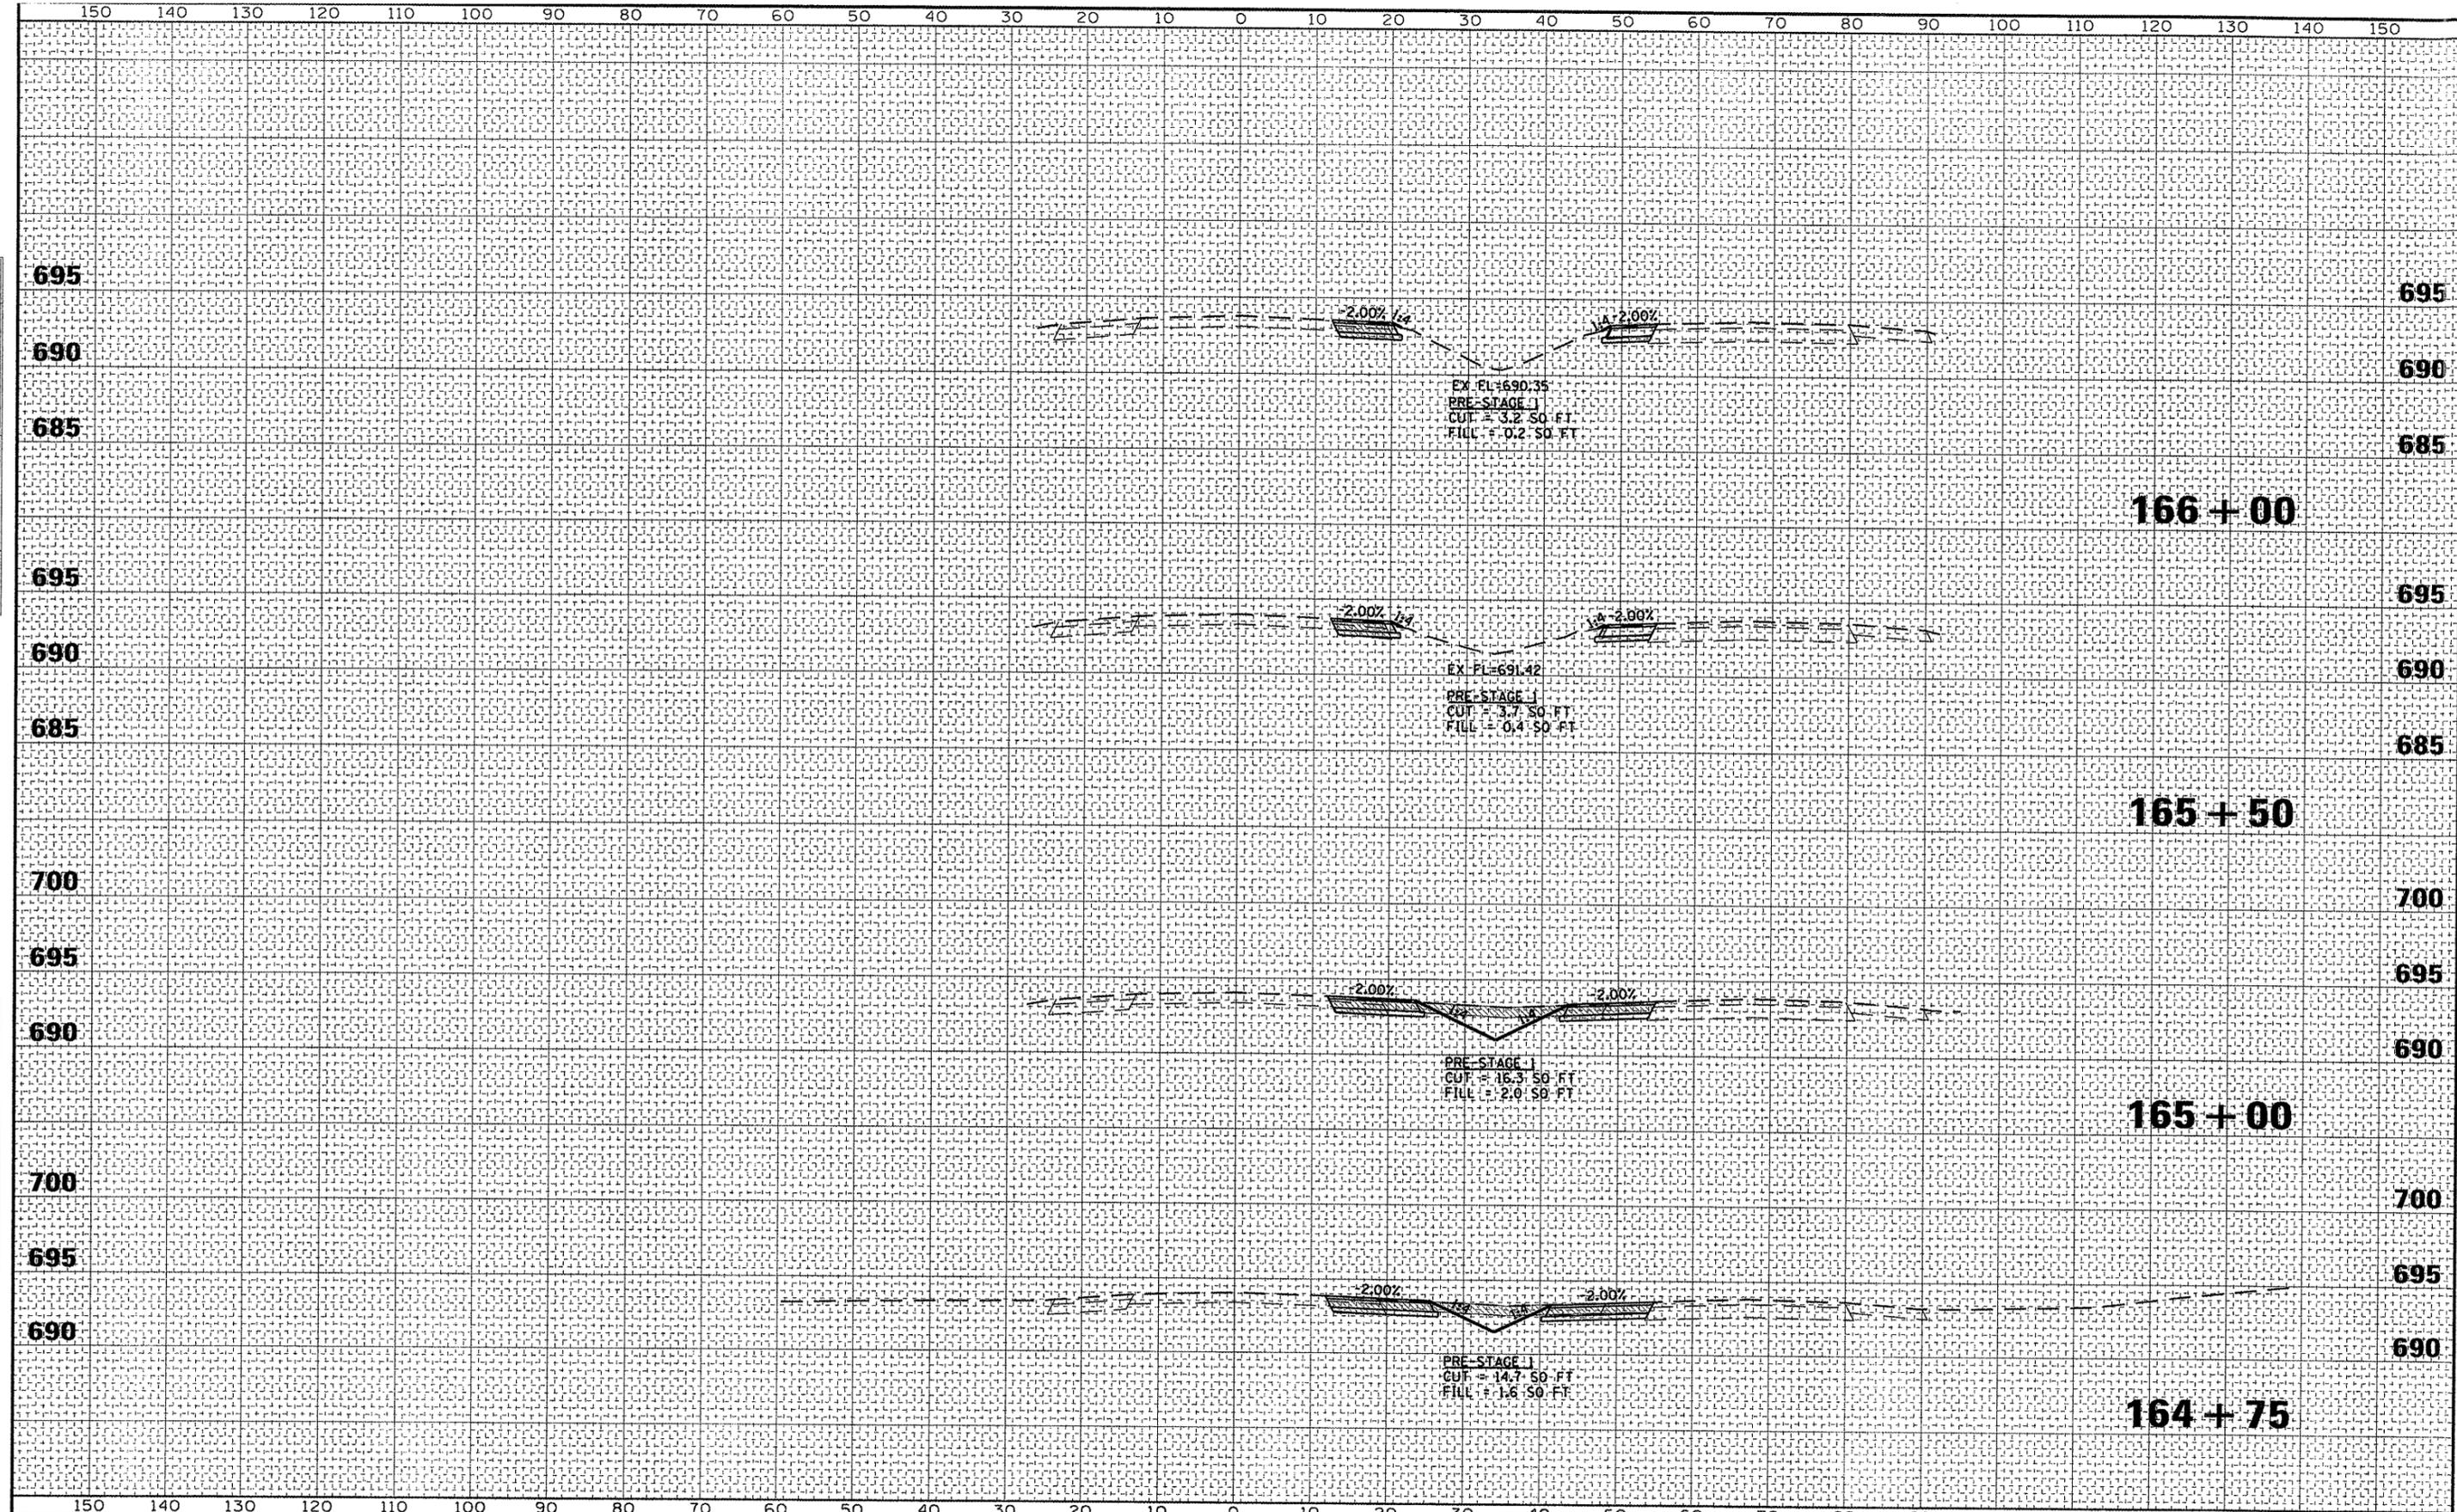

|  |                    |                 |               |   |  |                    |        |                       |                      |   |                        |                     |
|--|--------------------|-----------------|---------------|---|--|--------------------|--------|-----------------------|----------------------|---|------------------------|---------------------|
| FILE NAME :<br>F:\07files\070286\Phase2\CADD Sheets\0468691-1\st-hat-mat.a.dgn | USER NAME :<br>seb | DESIGNED :<br>- | REVISD :<br>- | <b>STATE OF ILLINOIS</b><br><b>DEPARTMENT OF TRANSPORTATION</b> | <b>CROSS SECTIONS</b><br><b>MAINTENANCE OF TRAFFIC (PRE-STAGE 1)</b> |                    |        | F.A.P.<br>RTE.<br>310 | SECTION<br>(38B-2)BR | COUNTY<br>MCDONOUGH   | TOTAL<br>SHEETS<br>130 | SHEET<br>NO.<br>122 |
| PLOT SCALE :<br>20,0000 IN.  | CHECKED :<br>-     | REVISD :<br>-   | REVISD :<br>- |   | SCALE :<br>1"=100'   | SHEET NO. 10 OF 10 | SHEETS | STA. 164+75           | TO STA. 166+00       | <b>CONTRACT NO. 68691</b><br><small>ILLINOIS FED. AID PROJECT</small> |                        |                     |
| PLOT DATE :<br>12/7/2011   | DATE :<br>-        | REVISD :<br>-   | REVISD :<br>- |   |  |                    |        |                       |                      |   |                        |                     |
|  |                    |                 |               |   |  |                    |        |                       |                      |   |                        |                     |