


DATE	
BY	
SURVEYED	
PROFITED	
NOTE BOOK	
AREAS CHECKED	
NO.	

DATE	
BY	
ORIGINAL SURVEY	
NOTE BOOK	
AREAS CHECKED	
NO.	

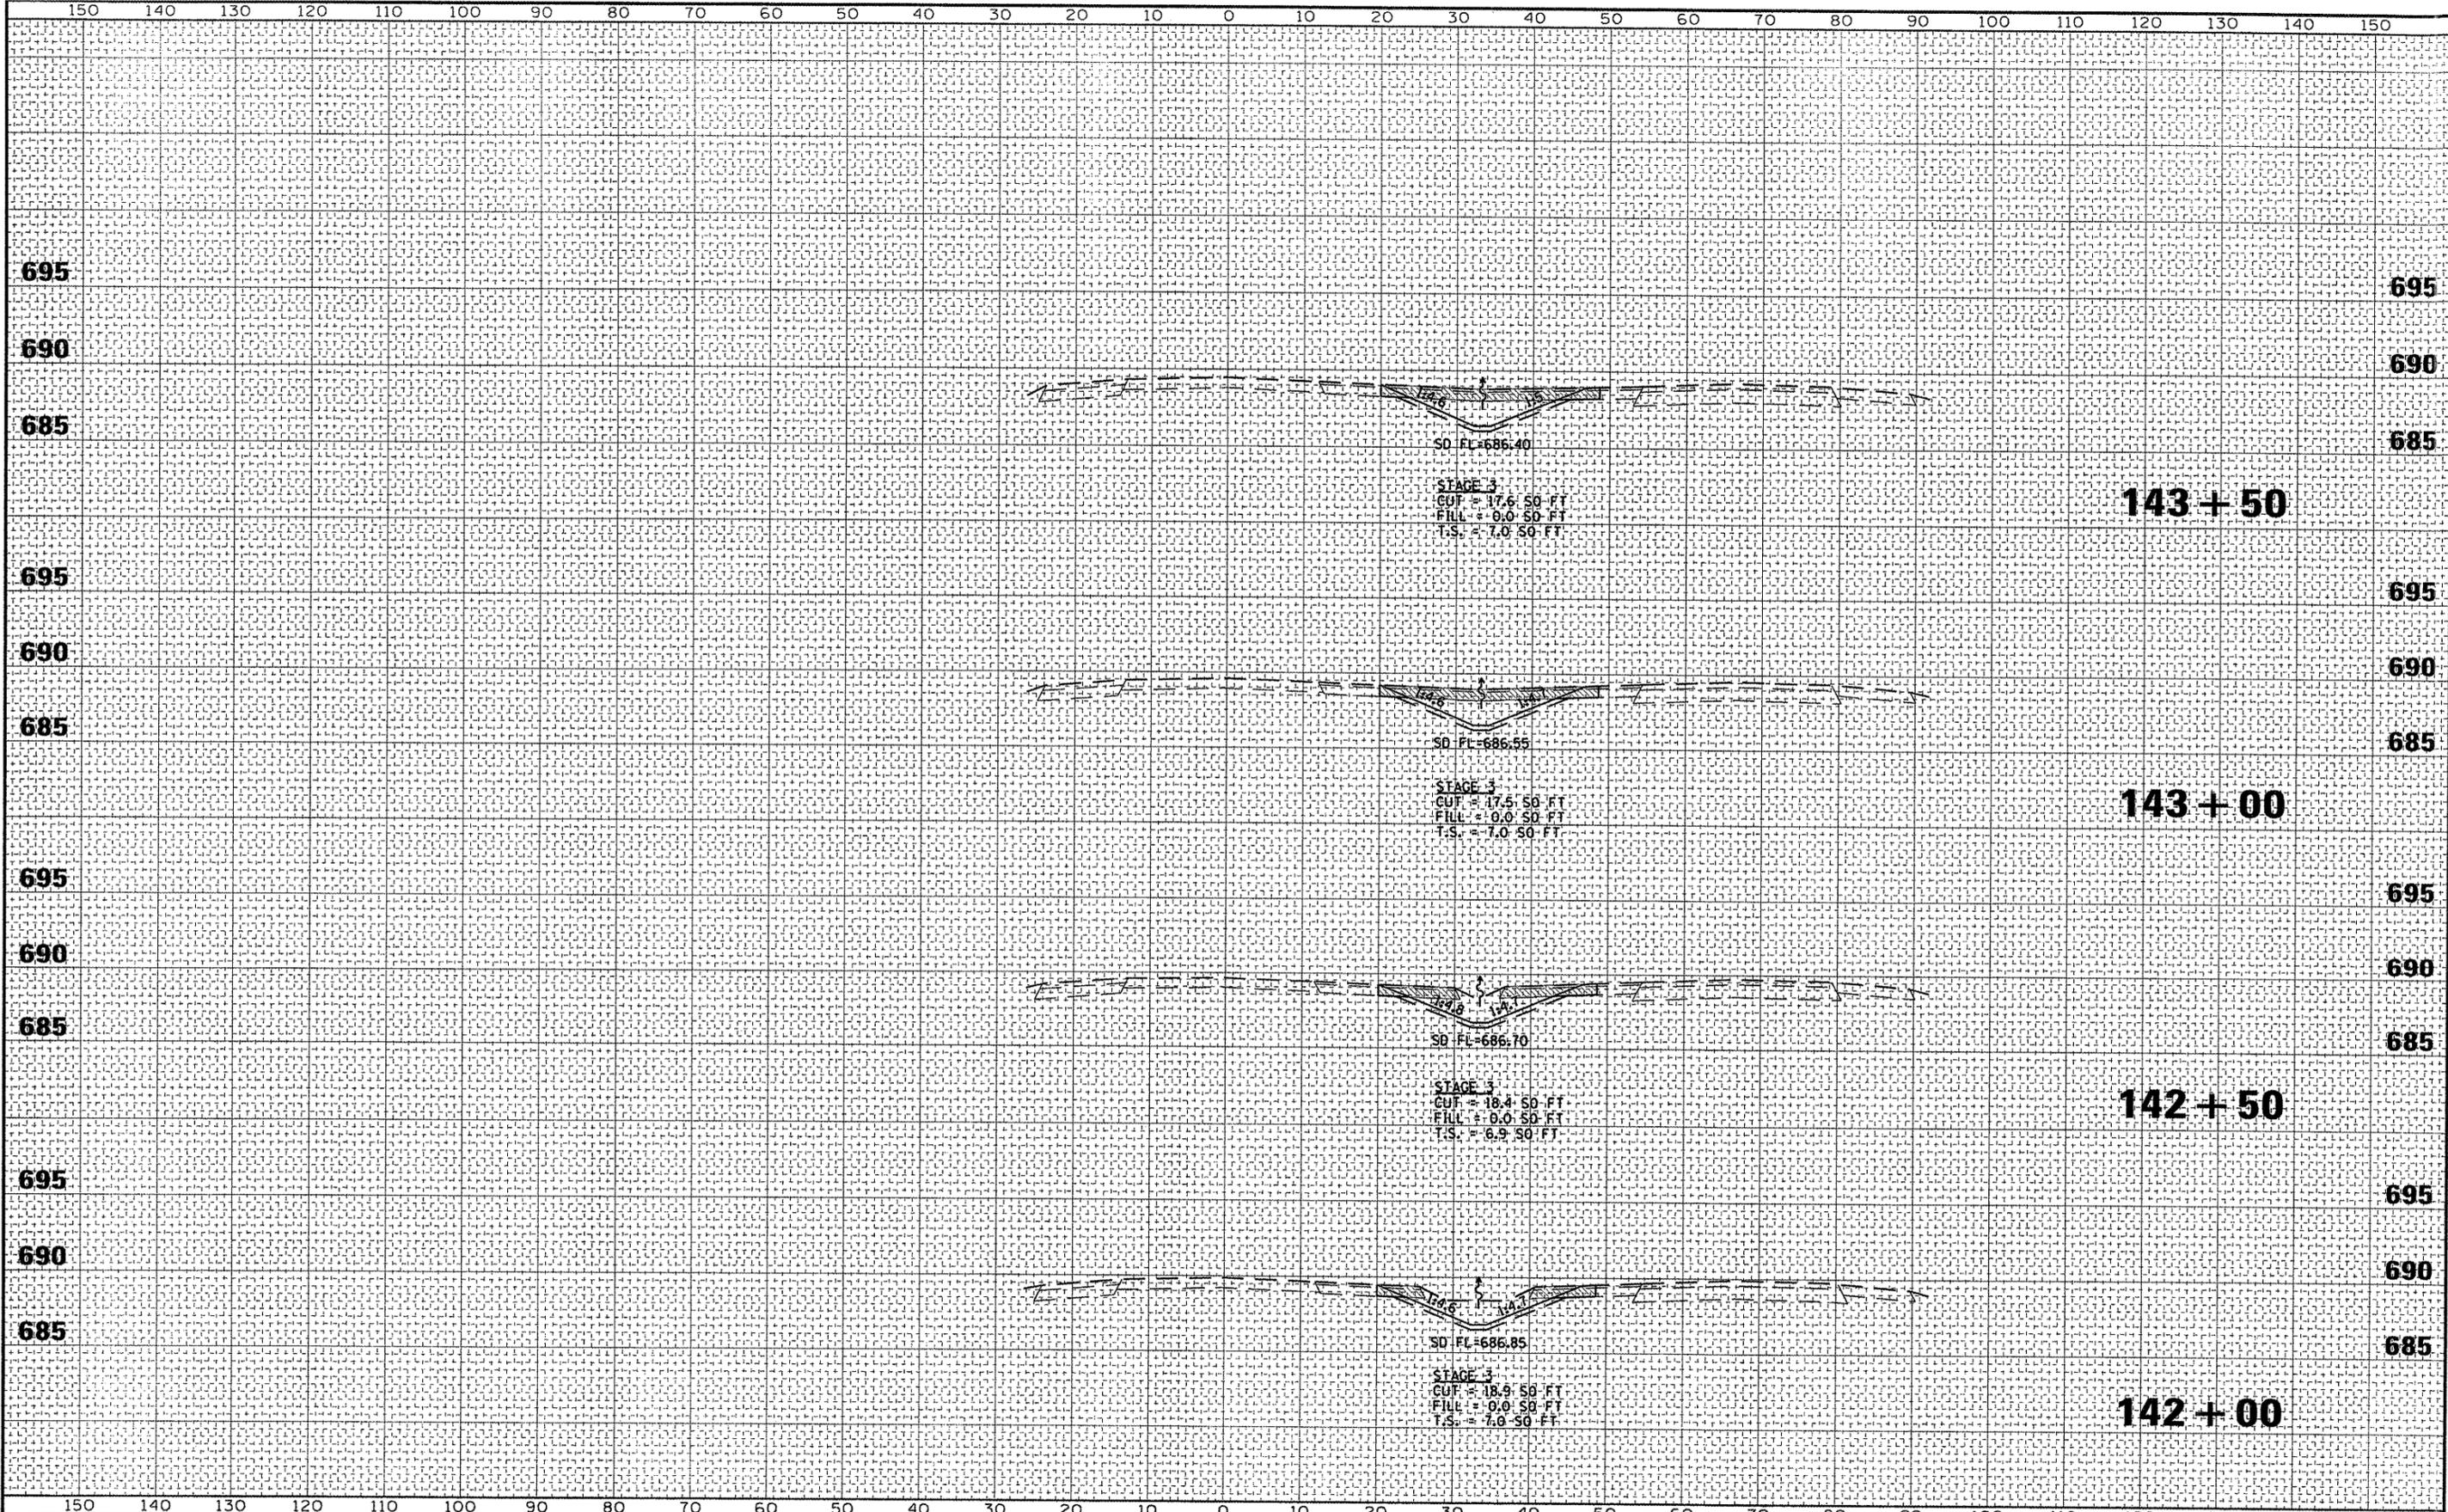

FILE NAME : p:\07files\070386\phase2\cadd sheets\0468691-11\ssht\mot.b.dgn	USER NAME : aeb	DESIGNED -	REVISED -	STATE OF ILLINOIS DEPARTMENT OF TRANSPORTATION	CROSS SECTIONS MAINTENANCE OF TRAFFIC (STAGE 3)				F.A.P. RTE. 310	SECTION 38B-2BR	COUNTY MCDONOUGH	TOTAL SHEETS 130	SHEET NO. 124
PLOT SCALE = 30,0000 / IN.		DRAWN -	REVISED -		SCALE: 1"=10'H 1"=5'V	SHEET NO. 2	OF 8	SHEETS	STA. 142+00	TO STA. 143+50	CONTRACT NO. 68691		
PLOT DATE = 12/17/2011		CHECKED -	REVISED -		ILLINOIS FED. AID PROJECT								
		DATE -	REVISED -										