


FINAL SURVEY BY DATE
 SURVEYED BY DATE
 NOTE BOOK NO. DATE
 TEMPLATE AREAS CHECKED

ORIGINAL SURVEY BY DATE
 SURVEYED BY DATE
 NOTE BOOK NO. DATE
 TEMPLATE AREAS CHECKED

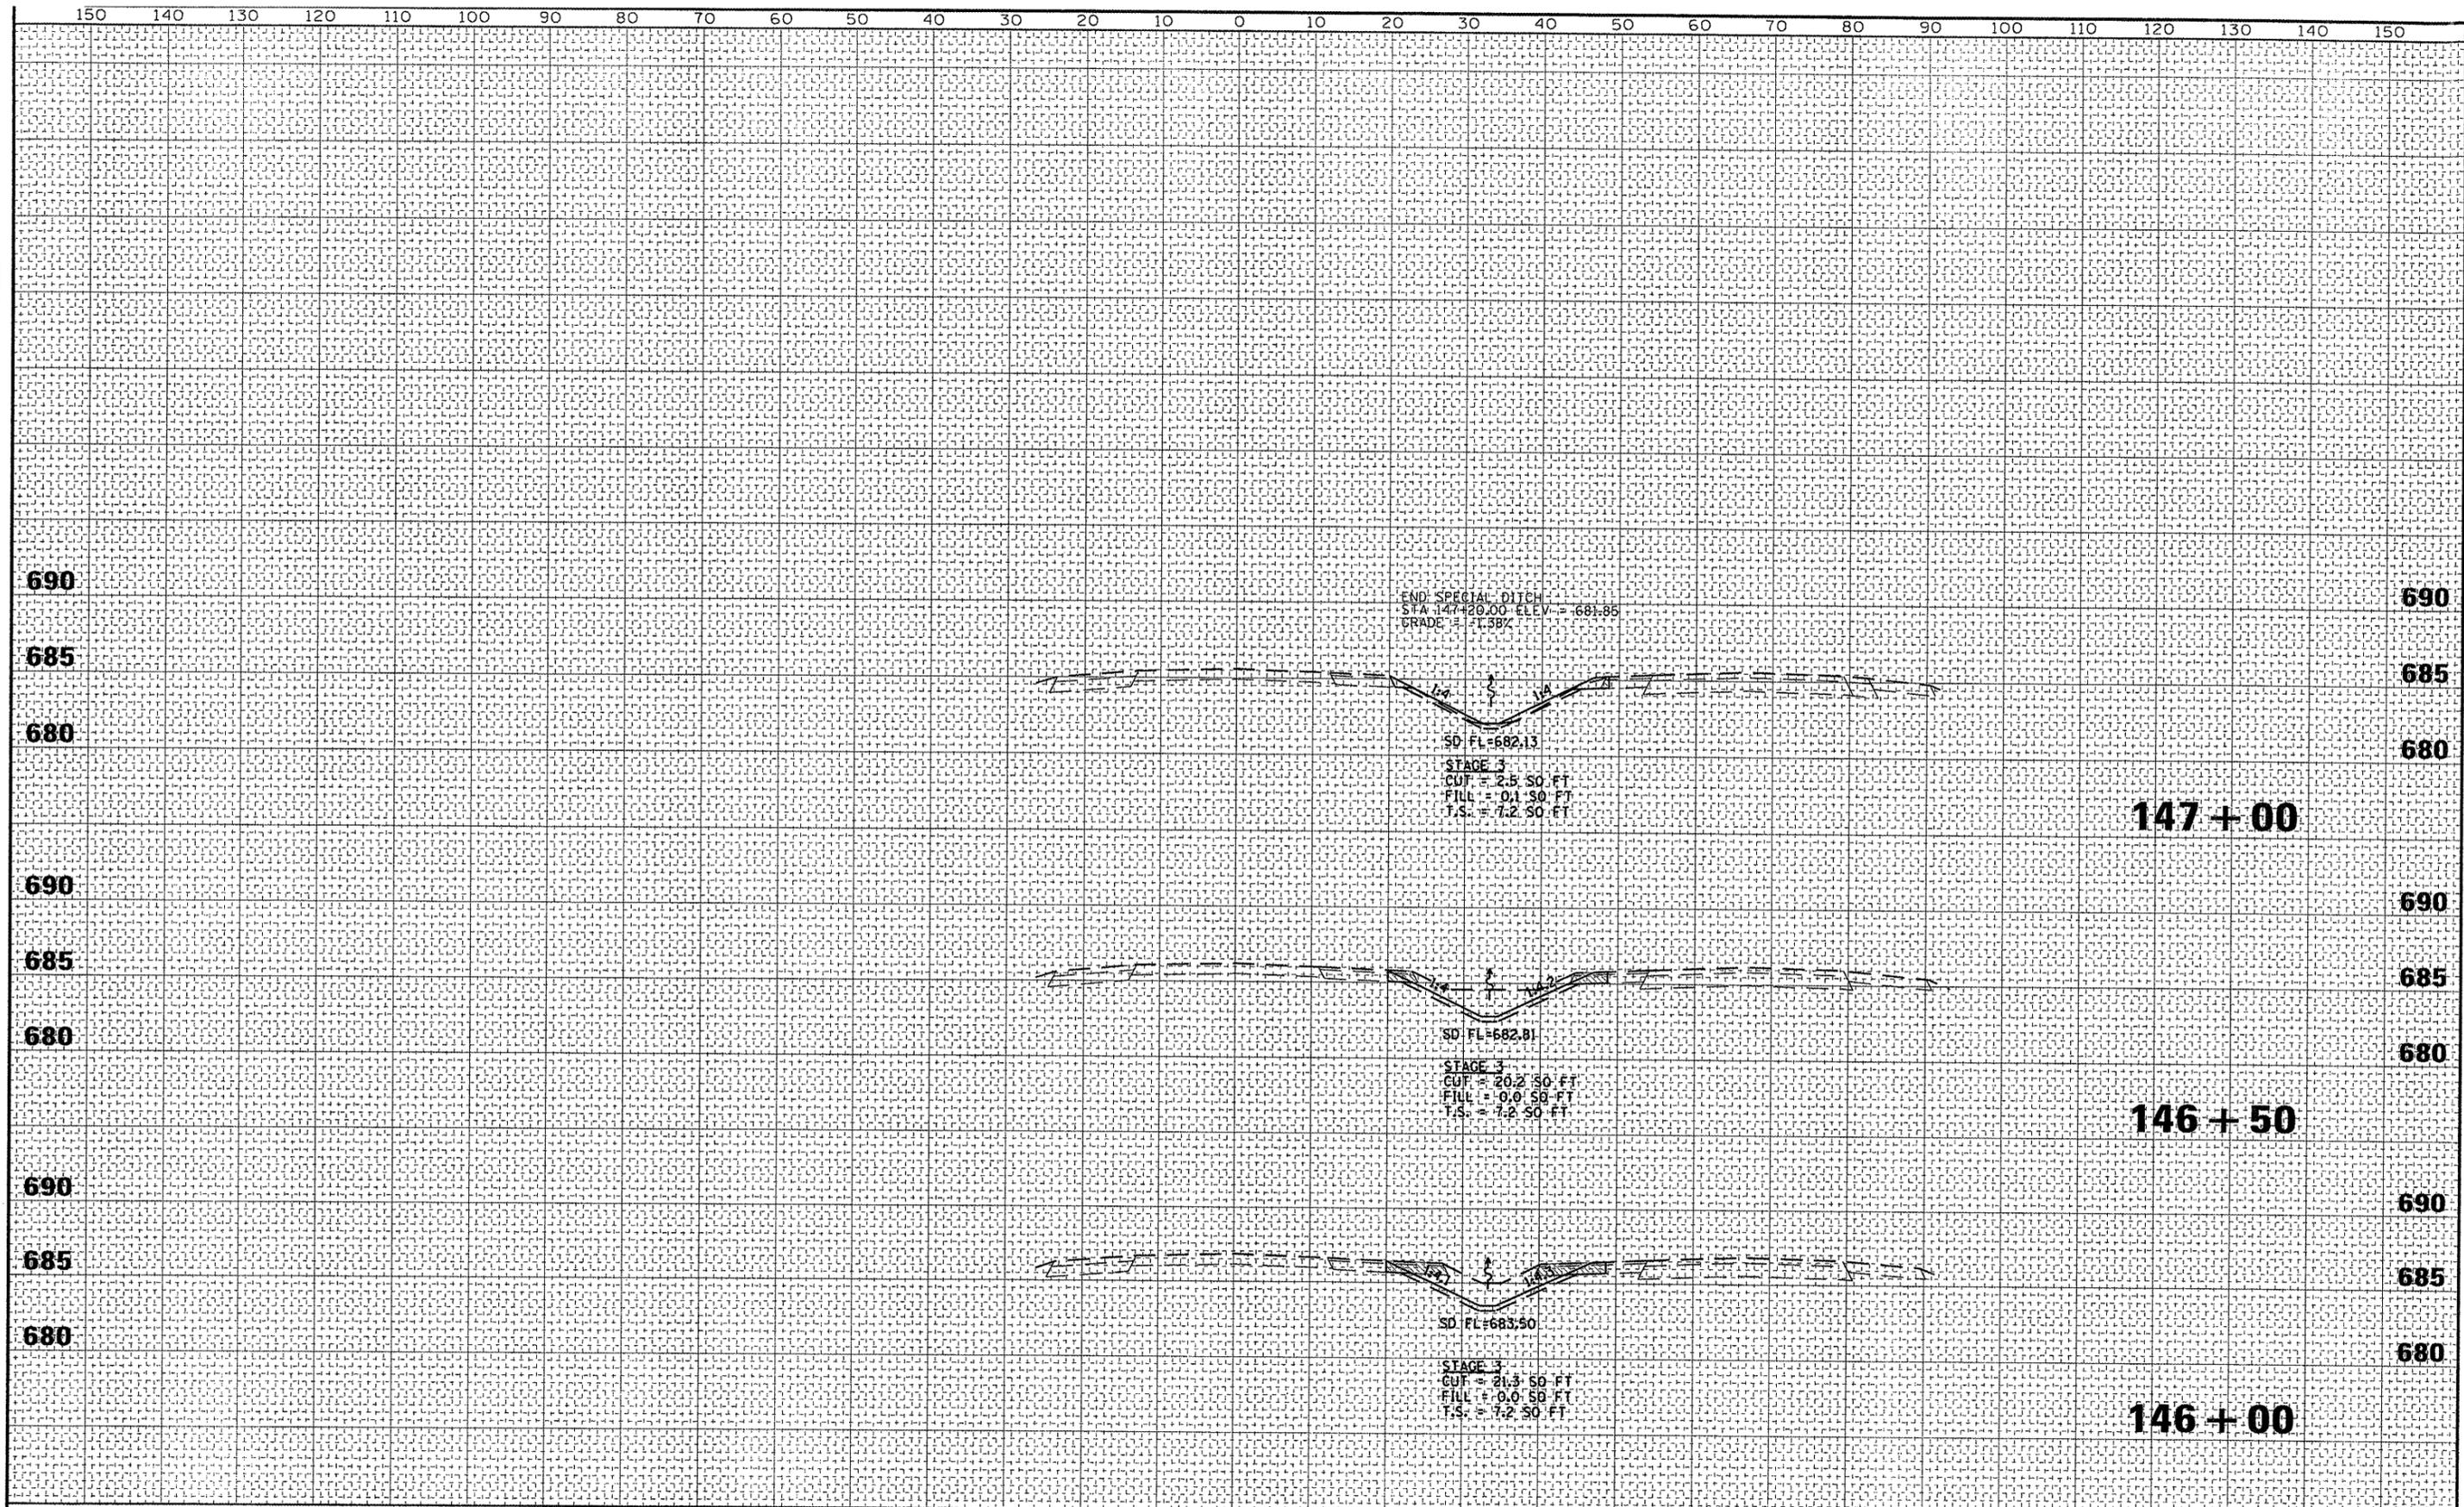

FILE NAME : pr:\077\lee\070286\phase2\cadd sheets\1408691	USER NAME : ssht\mot_b.dgn	DESIGNED : DRAWN : CHECKED : DATE :	REVISED : REVISED : REVISED : REVISED :	STATE OF ILLINOIS DEPARTMENT OF TRANSPORTATION		CROSS SECTIONS MAINTENANCE OF TRAFFIC (STAGE 3)		F.A.P. RTE. 310	SECTION (388-2)BR	COUNTY MCDONOUGH	TOTAL SHEETS 130	SHEET NO. 126	
PLOT SCALE = 20.0000' / 1" / 111.				SCALE: 1" = 10' H 1" = 2' V				SHEET NO. 4 OF 8 SHEETS		STA. 146+00 TO STA. 147+00		CONTRACT NO. 68691	
ILLINOIS FED. AID PROJECT													