


BY	DATE

BY	DATE

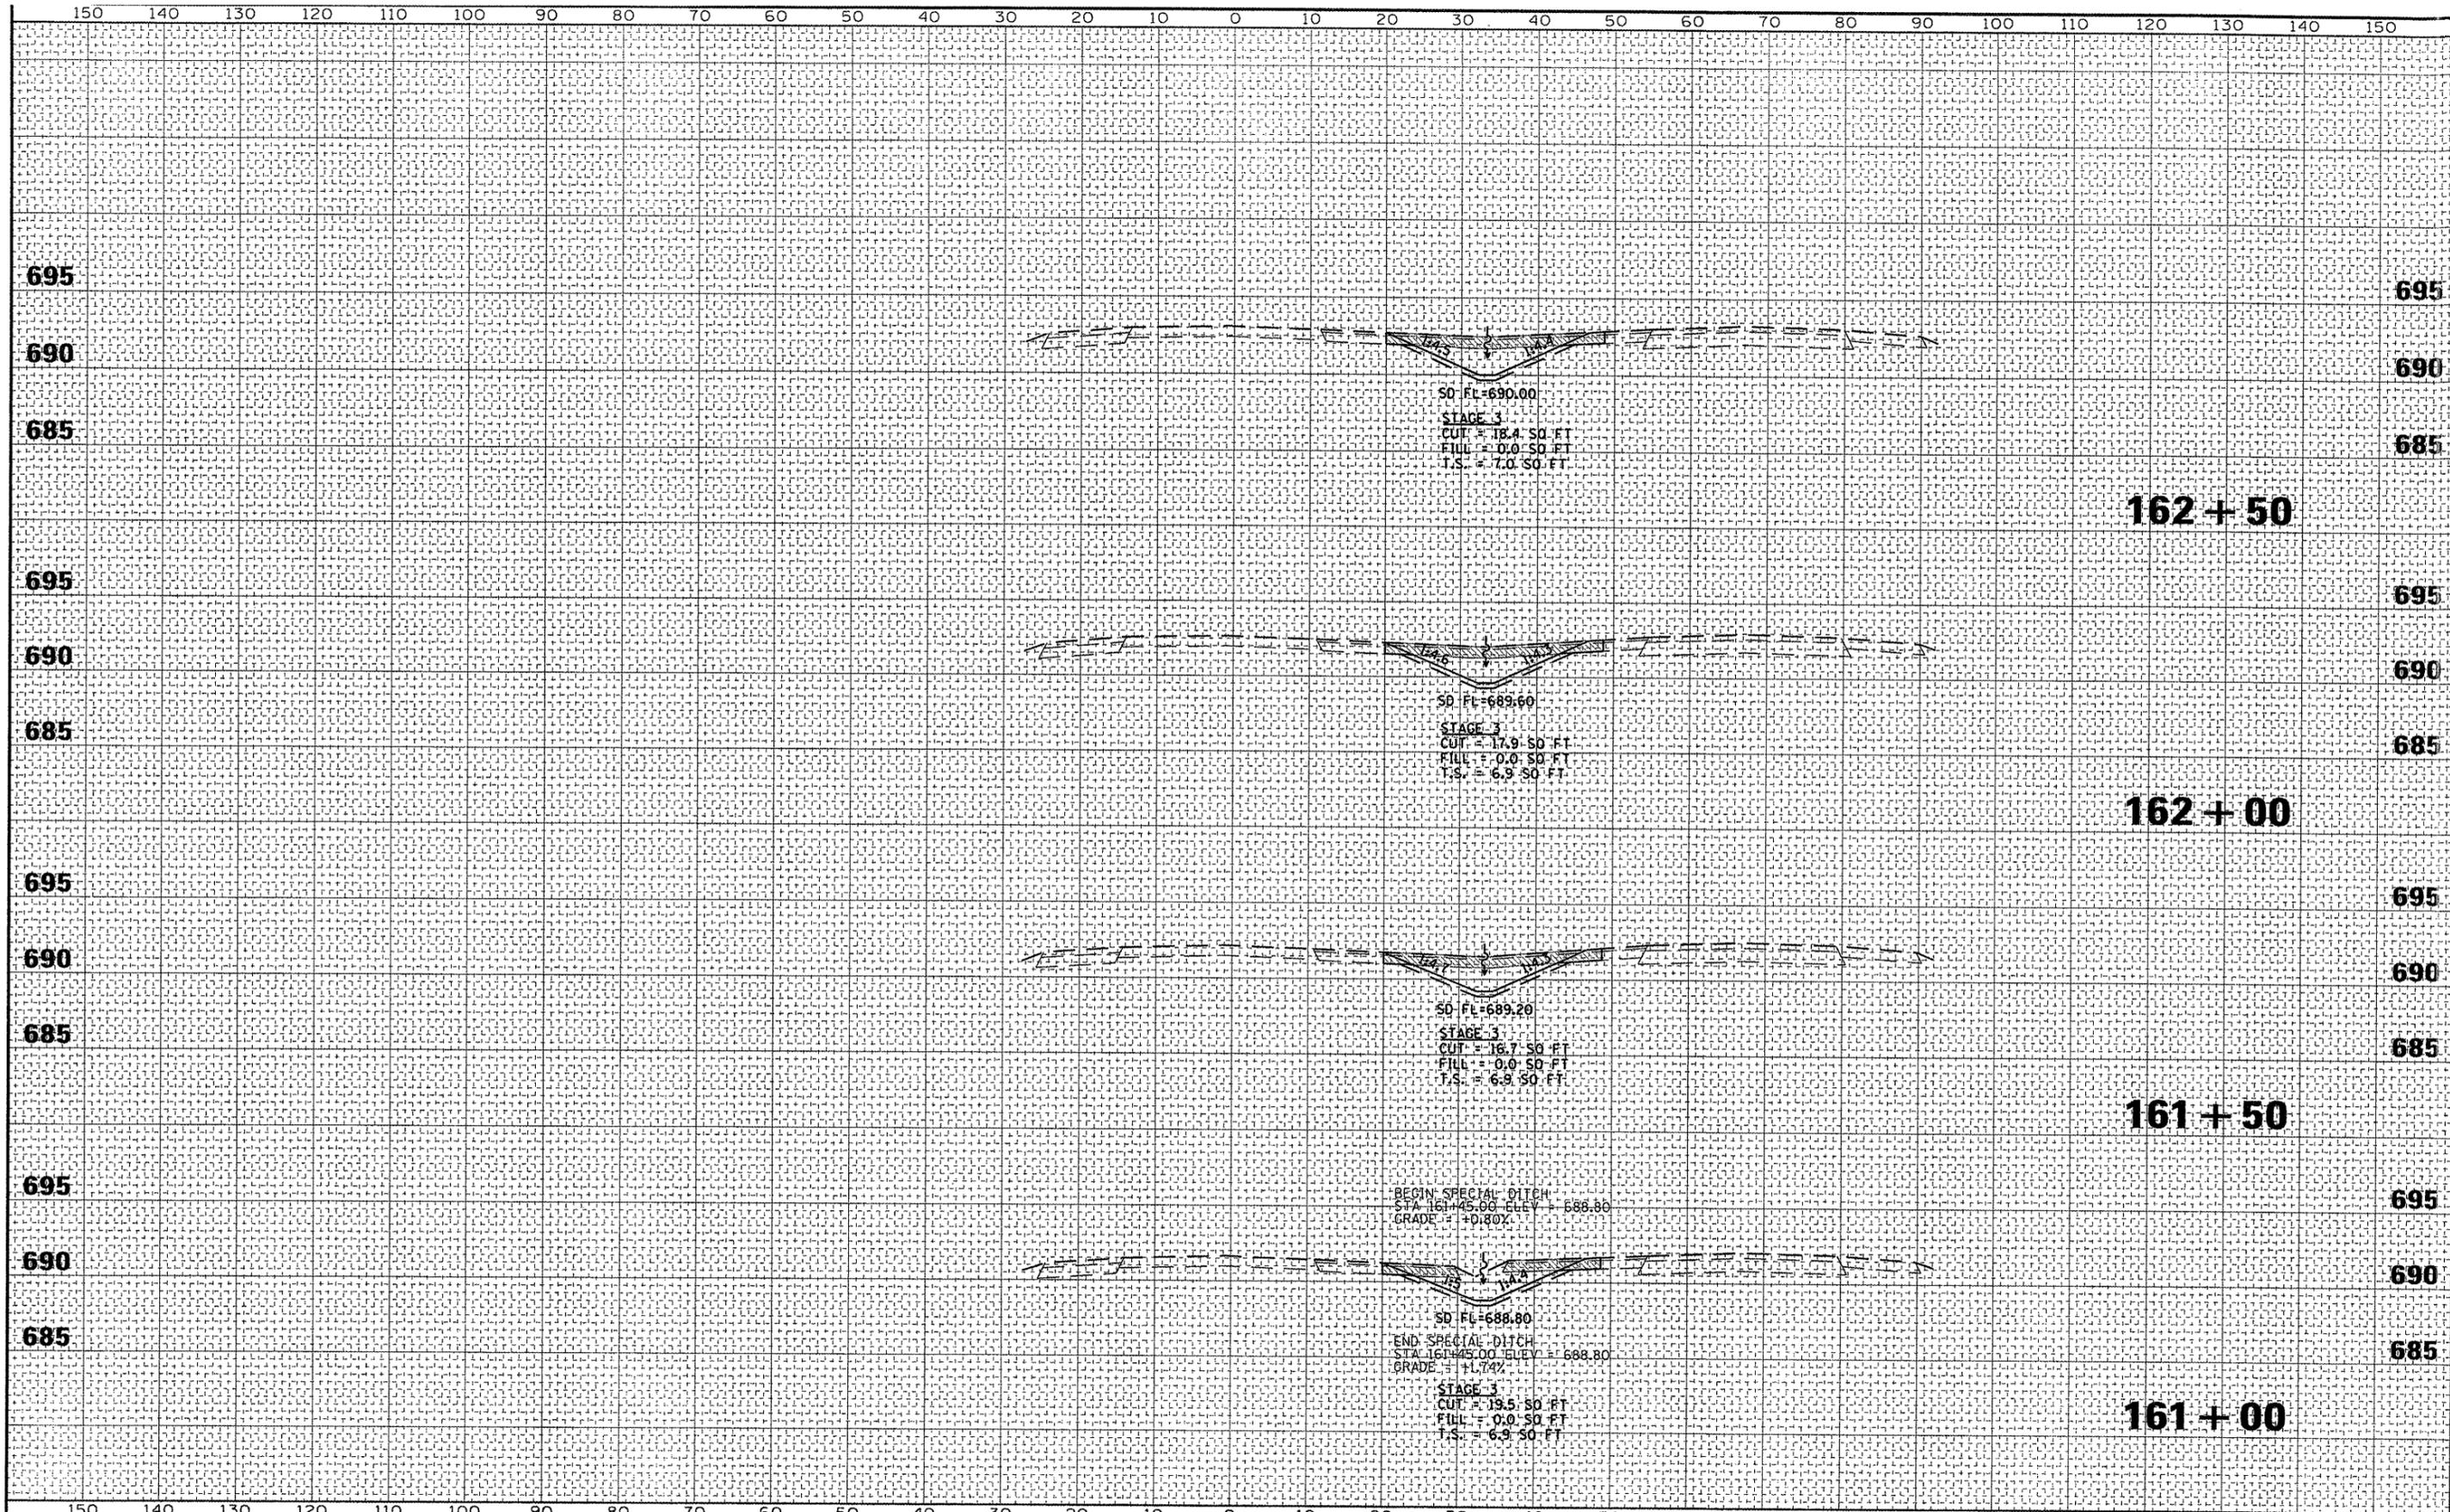

FILE NAME p:\07files\070226\phase2\cadd sheets\0468691-1	USER NAME t-ash\mat.l.dgm	DESIGNED -	REVISED -	<b>STATE OF ILLINOIS</b> <b>DEPARTMENT OF TRANSPORTATION</b>	<b>CROSS SECTIONS</b> <b>MAINTENANCE OF TRAFFIC (STAGE 3)</b>		F.A.P. RTE. 310	SECTION (38B-2)BR	COUNTY MCDONOUGH	TOTAL SHEETS 130	SHEET NO. 128
PLOT SCALE 1/32"=1'-0"	PLOT DATE 12/7/2011	DRAWN -	REVISED -		SCALE 1"=10' H 1"=5' V	SHEET NO. 6 OF 8 SHEETS	STA. 161+00 TO STA. 162+50	CONTRACT NO. 68691		ILLINOIS FED. AID PROJECT	
CHECKED -	DATE -	REVISIONS -	REVISIONS -								