


- REMOVAL ITEMS**
- ① 4" SOLID (WHITE)
  - ② 4" SOLID (YELLOW)
  - ③ 6" SKIP DASH (WHITE)
  - ④ 8" SKIP DASH (WHITE)
  - ⑤ 8" SOLID (WHITE)
  - ⑥ 12" DIAGONAL (WHITE)
  - ⑦ 24" STOP BAR (WHITE)
  - ⑧ 18" AERIAL SPEED ZONE (WHITE)

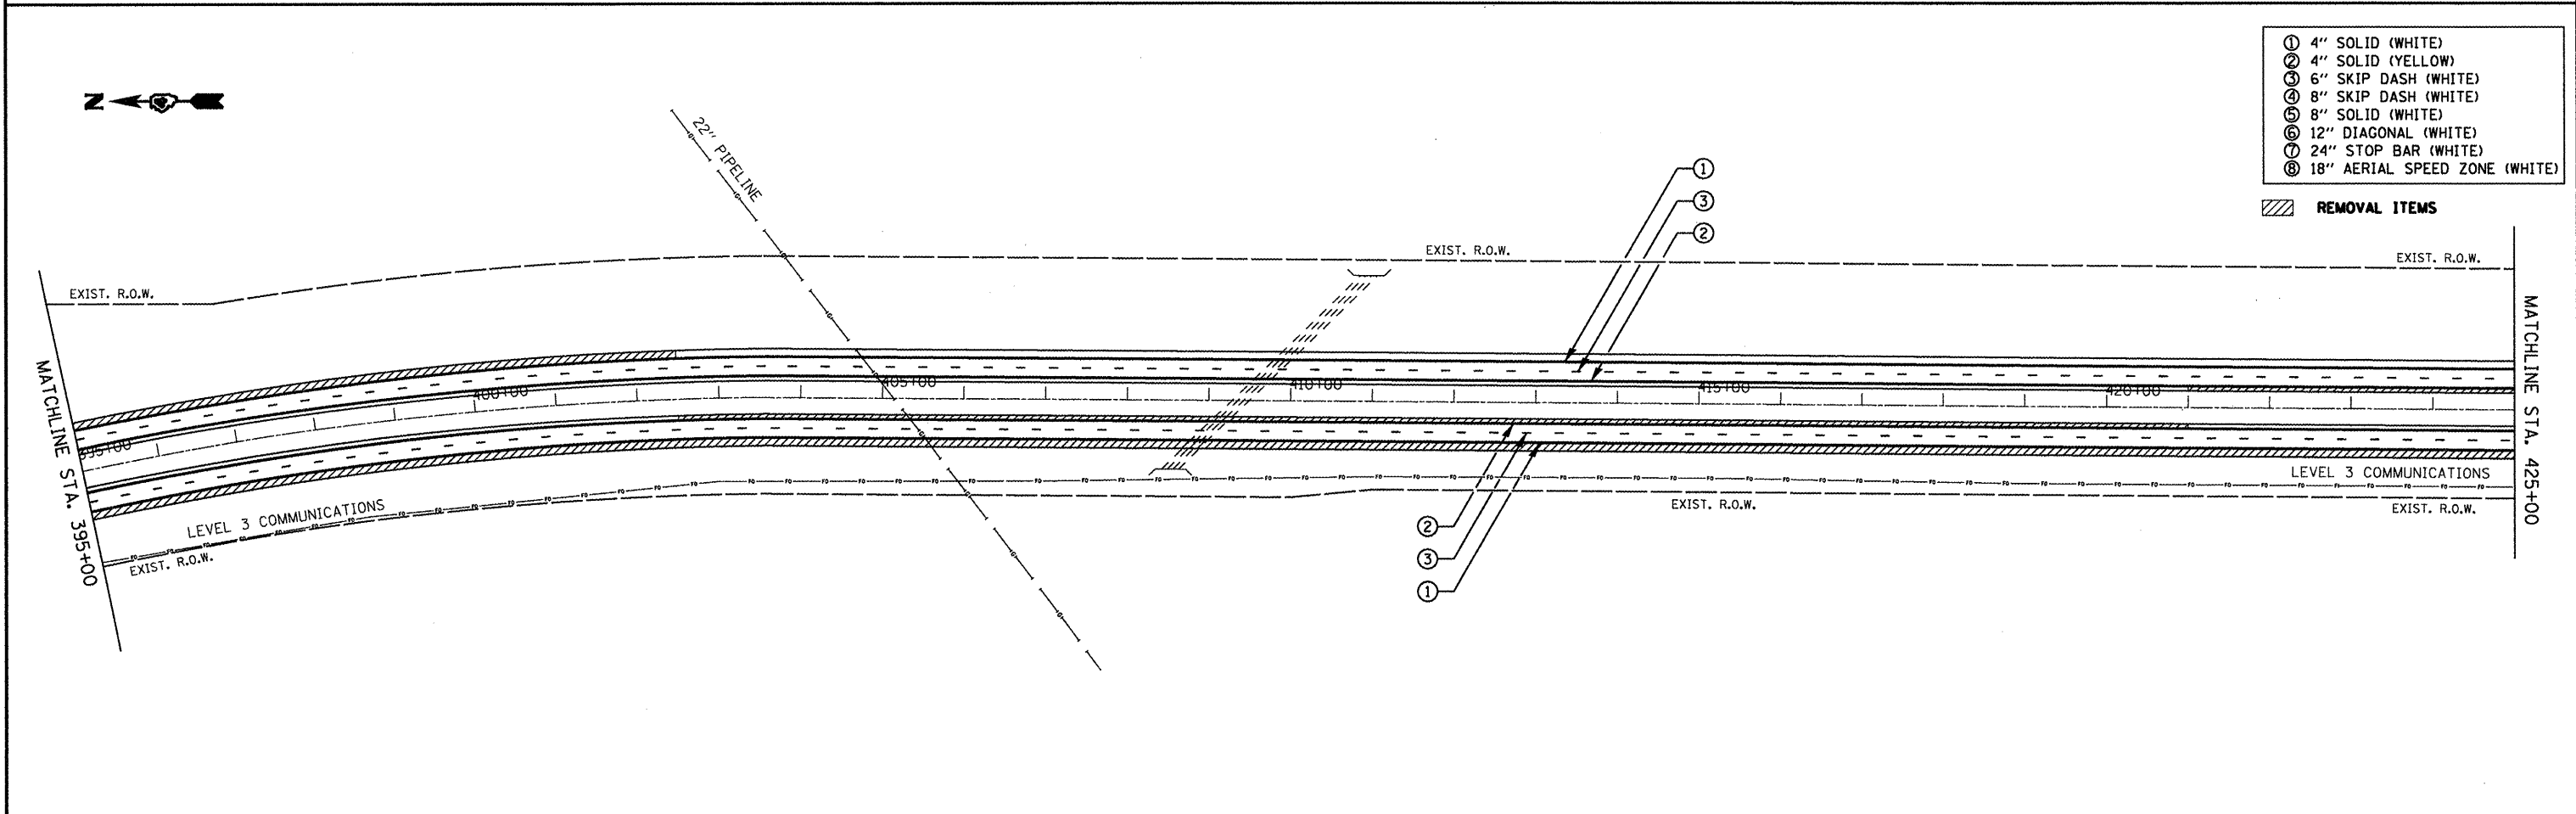

- REMOVAL ITEMS**
- ① 4" SOLID (WHITE)
  - ② 4" SOLID (YELLOW)
  - ③ 6" SKIP DASH (WHITE)
  - ④ 8" SKIP DASH (WHITE)
  - ⑤ 8" SOLID (WHITE)
  - ⑥ 12" DIAGONAL (WHITE)
  - ⑦ 24" STOP BAR (WHITE)
  - ⑧ 18" AERIAL SPEED ZONE (WHITE)

FILE NAME = D468914-1-155 Typicals.dgn	USER NAME = johnsonrv	DESIGNED -	REVISED -	<b>STATE OF ILLINOIS DEPARTMENT OF TRANSPORTATION</b>	<b>I-155 PLAN</b>	F.A.I. RTE. 155	SECTION 90108RS-4(107.106.106XRS-2)	COUNTY TAZEWELL	TOTAL SHEETS 92	SHEET NO. 62	
	PLOT SCALE = 200,0000' / in.	DRAWN -	REVISED -			SCALE: 1" = 100'	SHEET NO. 10 OF 14 SHEETS	CONTRACT NO. 68914		ILLINOIS FED. AID PROJECT	
	PLOT DATE = 1/9/2012	CHECKED -	REVISED -			STA. 365+00 TO STA. 425+00					
		DATE -	REVISED -								