


- ① 4" SOLID (WHITE)
 - ② 4" SOLID (YELLOW)
 - ③ 6" SKIP DASH (WHITE)
 - ④ 8" SKIP DASH (WHITE)
 - ⑤ 8" SOLID (WHITE)
 - ⑥ 12" DIAGONAL (WHITE)
 - ⑦ 24" STOP BAR (WHITE)
 - ⑧ 18" AERIAL SPEED ZONE (WHITE)
- ▨ REMOVAL ITEMS

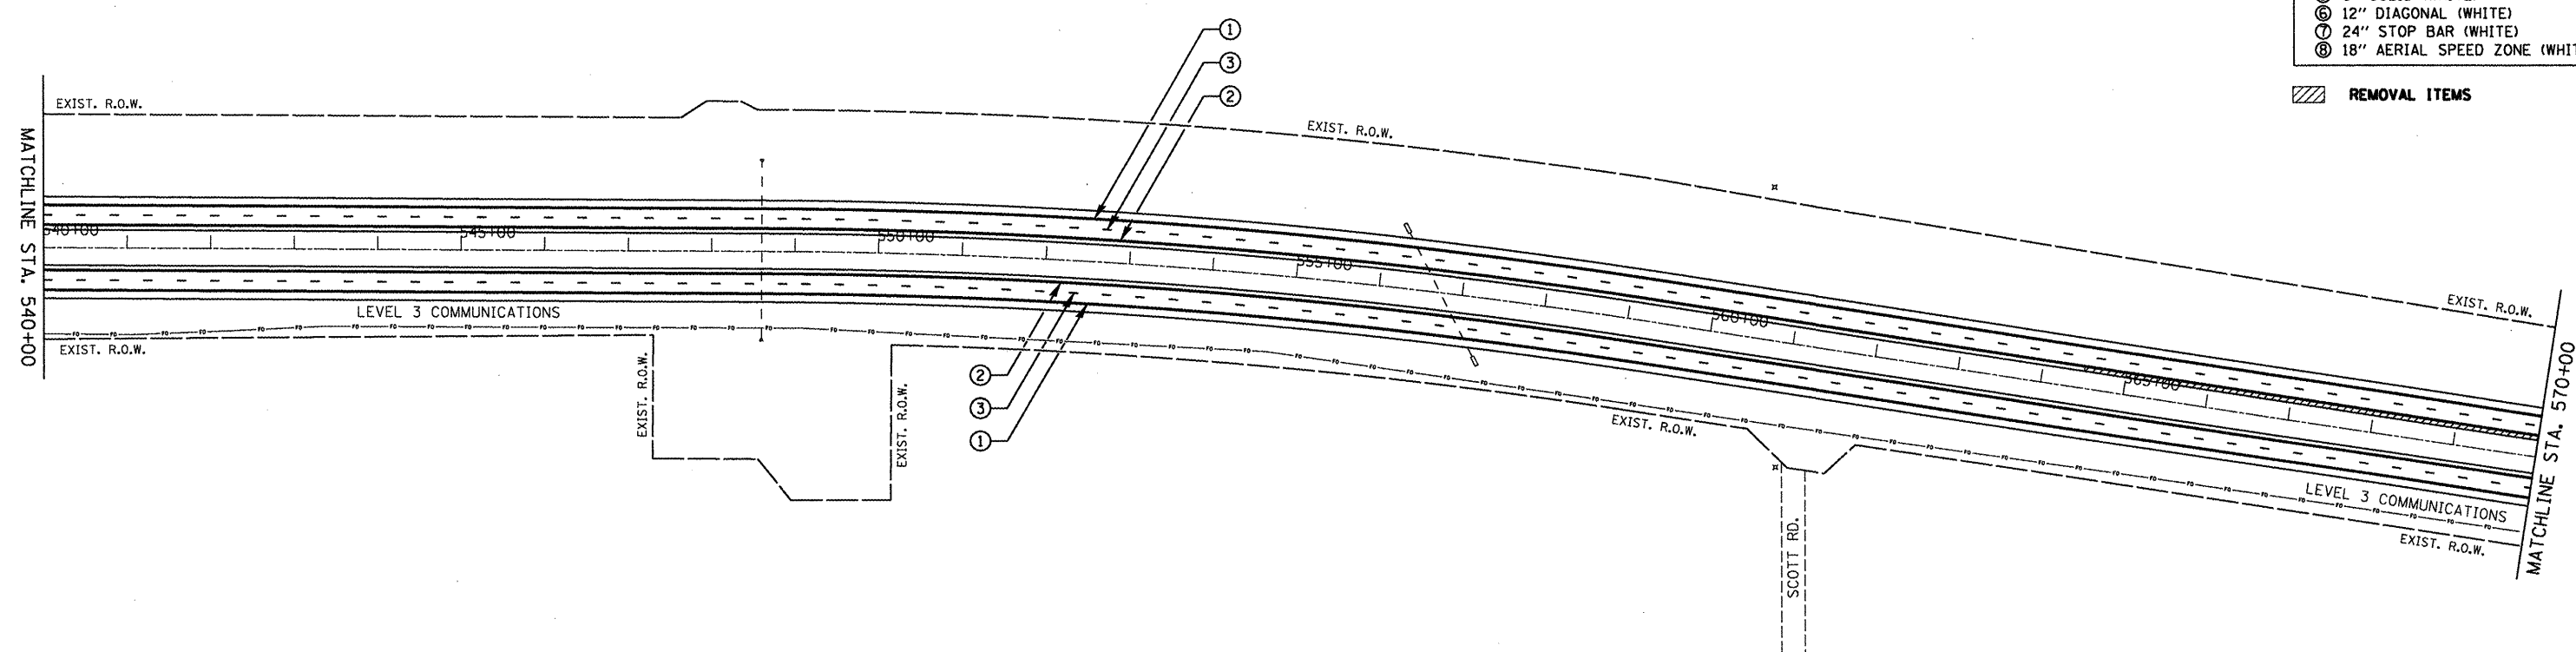

- ① 4" SOLID (WHITE)
 - ② 4" SOLID (YELLOW)
 - ③ 6" SKIP DASH (WHITE)
 - ④ 8" SKIP DASH (WHITE)
 - ⑤ 8" SOLID (WHITE)
 - ⑥ 12" DIAGONAL (WHITE)
 - ⑦ 24" STOP BAR (WHITE)
 - ⑧ 18" AERIAL SPEED ZONE (WHITE)
- ▨ REMOVAL ITEMS

FILE NAME = 0468914-1-155 Typicals.dgn
 USER NAME = Johnsonv
 PLOT SCALE = 200.0000' / in.
 PLOT DATE = 1/9/2012

DESIGNED -	REVISED -
DRAWN -	REVISED -
CHECKED -	REVISED -
DATE -	REVISED -

**STATE OF ILLINOIS
DEPARTMENT OF TRANSPORTATION**

I-155 PLAN
 SCALE: 1" = 100' SHEET NO. 13 OF 14 SHEETS STA. 515+00 TO STA. 570+00

F.A.I. RTE.	SECTION	COUNTY	TOTAL SHEETS	SHEET NO.
155	90108RS-4(107,106,106XIRS-2)	TAZEWELL	92	65
CONTRACT NO. 68914				
ILLINOIS FED. AID PROJECT				