

W13-4-1818



W-20-1103(O)-48

OR

W13-4-1818

W13-1(O)-2424




W20-7(O)-48



W20-1103(O)-48

W-5-4(O)-48

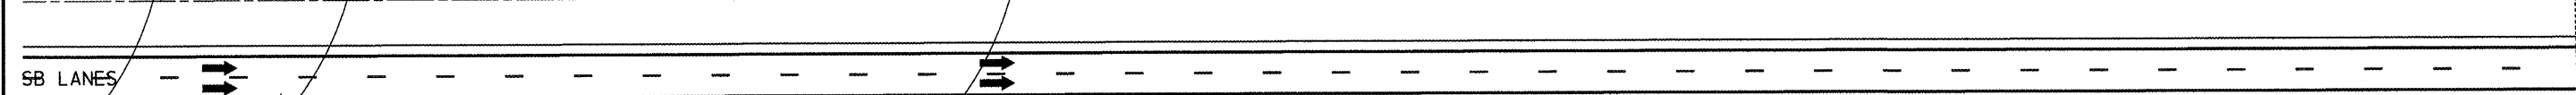

STA. 0+00 RAMP D  
STA. 177+69.73 I-155

DRUMS AT 25' CTS

1:20 TAPER

STA. 14+43.26 RAMP D  
STA. 95+50.97 BROADWAY ST.

LEGEND

- WORK AREA (INCLUDES PAVEMENT WIDENING AND EARTHWORK).
- TYPE III BARRICADE WITH FLASHING LIGHTS
- DRUM WITH STEADY BURNING LIGHT
- SIGN
- FLAGGER WITH TRAFFIC CONTROL SIGN

NOTE: ALL WORK WILL BE PAID FOR AS LUMP SUM FOR TRAFFIC CONTROL AND PROTECTION, STANDARD 701456.

FILE NAME = D468914-1-155 Typo01s.dgn

USER NAME = johnsonv  
PLOT SCALE = 200.0000' / in.  
PLOT DATE = 1/9/2012

DESIGNED -	REVISED -
DRAWN -	REVISED -
CHECKED -	REVISED -
DATE -	REVISED -

STATE OF ILLINOIS  
DEPARTMENT OF TRANSPORTATION

PARTIAL EXIT RAMP CLOSURE  
RAMP D BROADWAY STREET INTERCHANGE  
NOT TO SCALE SHEET NO. 1 OF 1 SHEETS STA. 165+00 TO STA. 195+00

F.A.I. RTE.	SECTION	COUNTY	TOTAL SHEETS	SHEET NO.
155	90(108RS-4)(107,106,106XRS-2)	TAZEWELL	92	70
CONTRACT NO. 68914				
ILLINOIS FED. AID PROJECT				