


AERIAL SPEED ZONE STRIPING DETAIL

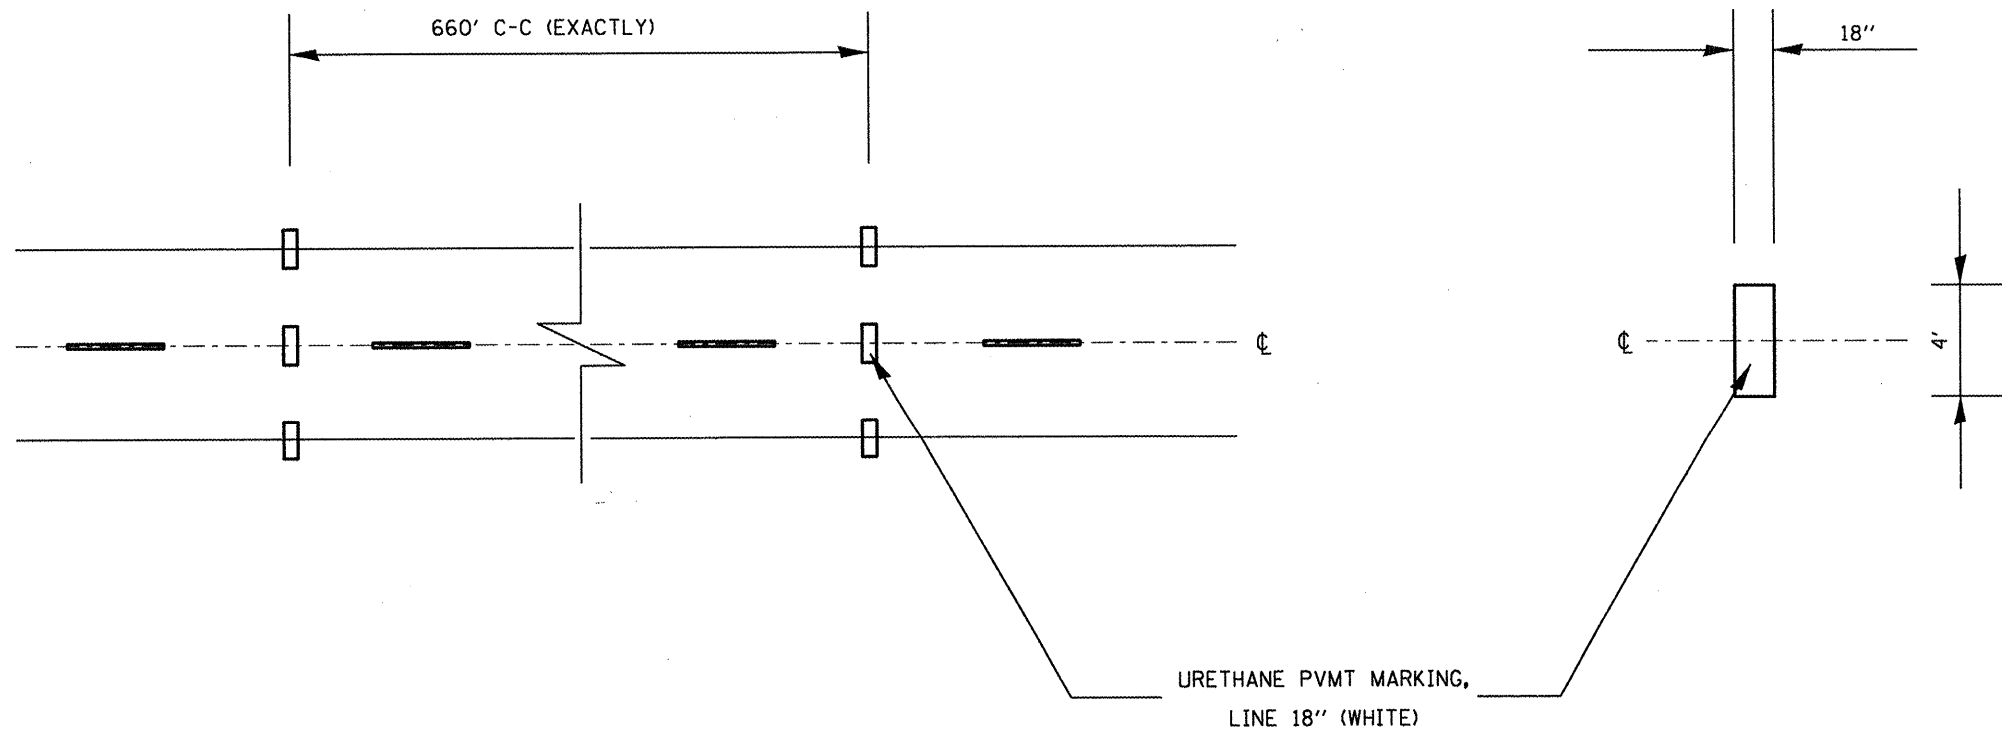

NOTE: BUREAU OF OPERATIONS MUST BE CONTACTED TWO WEEKS PRIOR TO PLACING AERIAL SPEED ZONE PAVEMENT MARKINGS

| | | | | | | | | | | | | |
|---|------------------------------|------------|-----------|---|--|--|--|----------------|-------------------------------|----------|-----------------|--------------|
| FILE NAME = 0468914-1-155 Typ1001a.dgn | USER NAME = johnsonv | DESIGNED - | REVISED - | STATE OF ILLINOIS DEPARTMENT OF TRANSPORTATION | AERIAL SPEED ZONE MARKINGS DETAIL | | | F.A.I. RTE. | SECTION | COUNTY | TOTAL SHEETS | SHEET NO. |
| | PLOT SCALE = 200.0000' / in. | CHECKED - | REVISED - | | | | | 155 | 901108R5-4(107,106,106X1R5-2) | TAZEWELL | 92 | 71 |
| PLOT DATE = 1/9/2012 | DATE - | REVISED - | REVISED - | NOT TO SCALE SHEET 1 OF 1 SHEETS STA. TO STA. | | | ILLINOIS FED. AID PROJECT CONTRACT NO. 68914 | | | | | |