


**P.C.C. PAVEMENT**

**LEGEND**

- X = thickness of proposed overlay (see plans)
- H = height of island or median (see std 606301 and plans)
- W = width of island or median (see plans)

**GENERAL NOTES:**

1. This work shall consist of constructing P.C. concrete islands and medians of variable width as shown on the plans and in accordance to the applicable portions of section 606 of the Standard Specifications and Standard 606301.

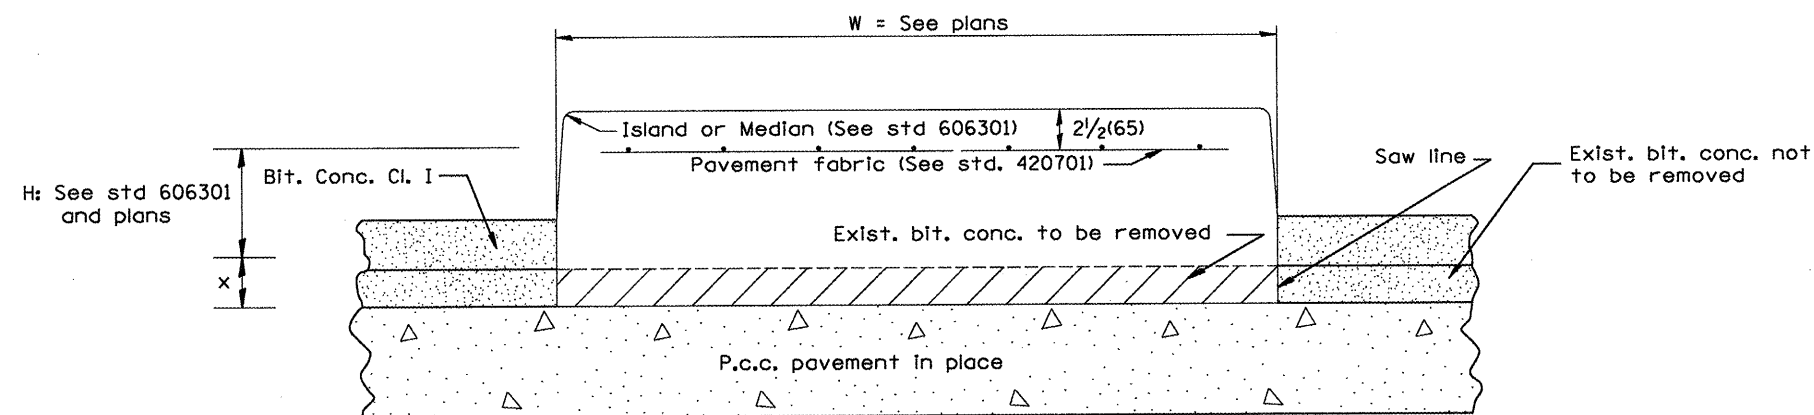

**PREVIOUSLY RESURFACED P.C.C. PAVEMENT**

All dimensions are in inches (millimeters) unless otherwise noted.

01-01-97	RENUM. A-7.05, & A-7.07, NEW REVISION BOX, NEW FORMAT, REVISED TITLE BOX, REVISED NOTES	T.P.				<b>STATE OF ILLINOIS DEPARTMENT OF TRANSPORTATION</b>	<b>P.C. CONCRETE ISLANDS AND MEDIANS (CONSTRUCTED ON TOP OF EXISTING PAVEMENT)</b>	F.A.P. RTE.	SECTION	COUNTY	TOTAL SHEETS	SHEET NO.
10-16-06	REVISED TO 2007 SPEC.	M.A.						155	90108RS-4,107,106,106XRS-21	TAZEWELL	92	82
								SHT. 1 OF 2	CONTRACT NO. 68914			
							NOT TO SCALE	CADD STD. 606301-D4		FED. ROAD DIST. NO. ILLINOIS FED. AID PROJECT		