


FINAL SURVEY	SURVEYED	DATE
NOTE BOOK NO.	PLOTTED	BY
	TEMPLATE	
	AS CHECKED	
	AREAS CHECKED	

ORIGINAL SURVEY	SURVEYED	DATE
NOTE BOOK NO.	PLOTTED	BY
	TEMPLATE	
	AS CHECKED	
	AREAS CHECKED	

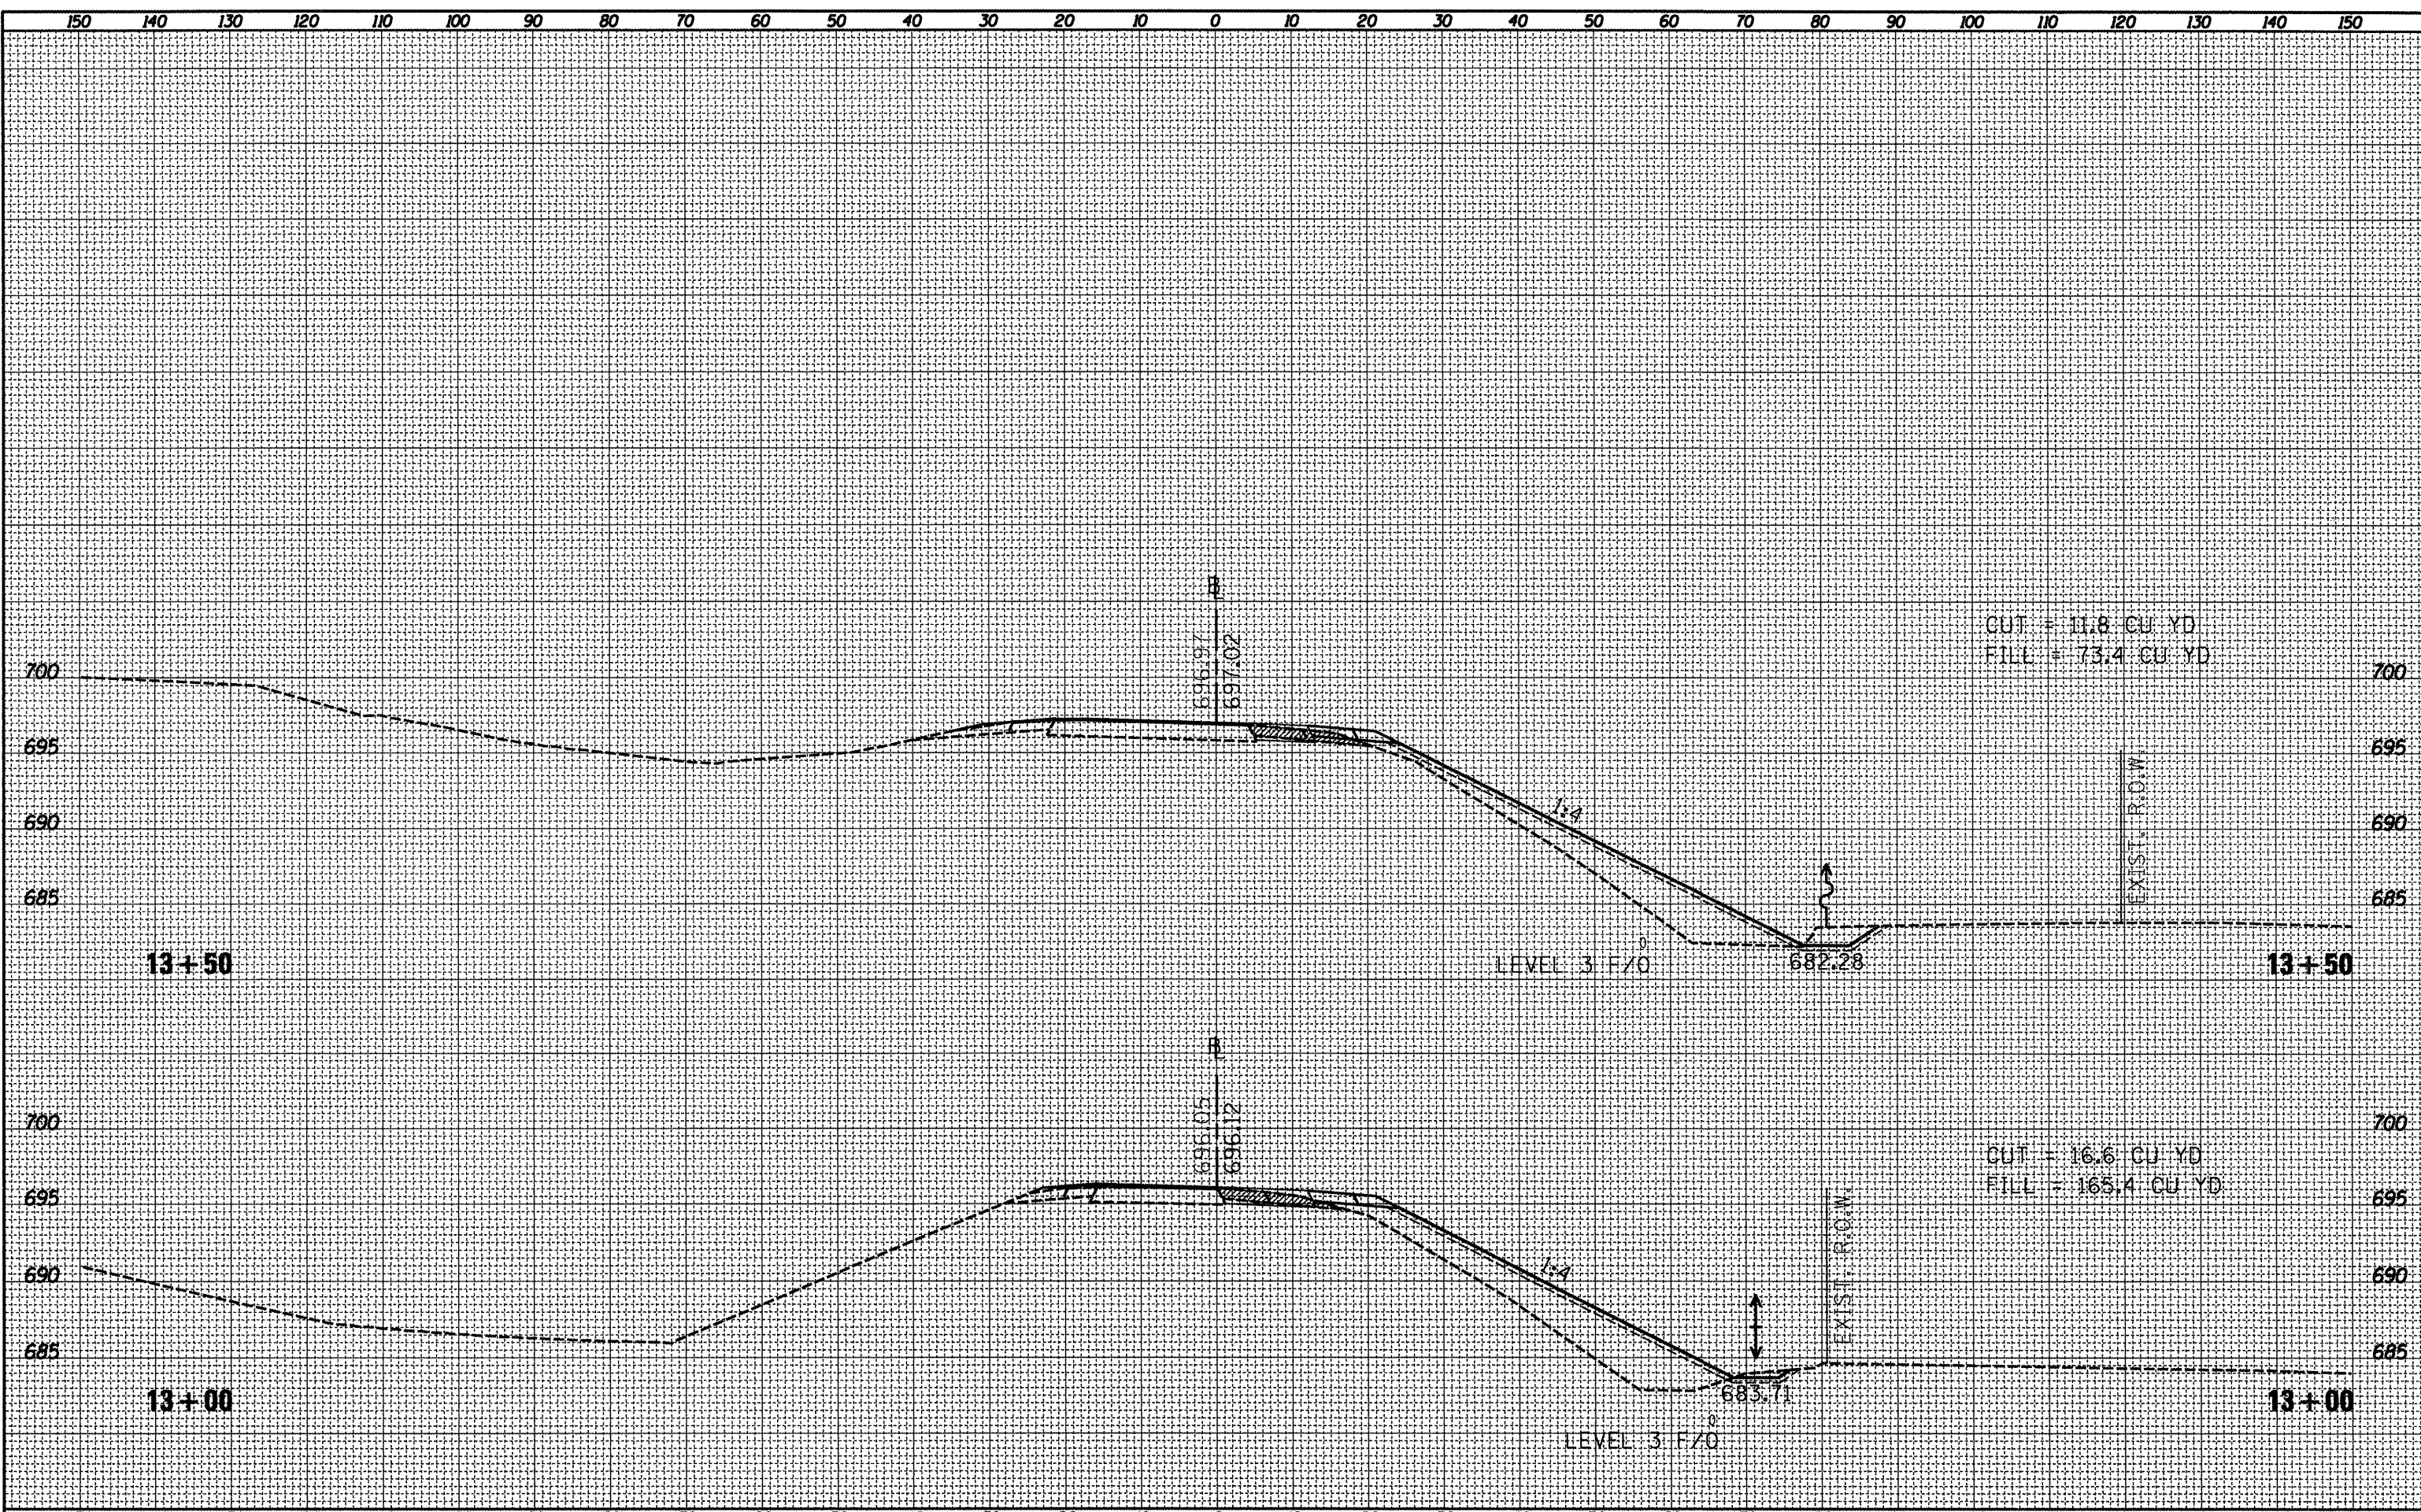

FILE NAME = 0468914-topo.dgn	USER NAME = johnsonv	DESIGNED -	REVISED -	STATE OF ILLINOIS DEPARTMENT OF TRANSPORTATION	BROADWAY RAMP D CROSS SECTIONS		F.A.J. RTE. 155	SECTION 901108RS-4(107.106,106XRS-2)	COUNTY TAZEWELL	TOTAL SHEETS 92	SHEET NO. 91	
	PLOT SCALE = 20.0000' / 1"	DRAWN -	REVISED -		SCALE: 1"=10'H; 5'V	SHEET NO. 4 OF 5 SHEETS	STA. 13+00	TO STA. 13+50	CONTRACT NO. 68914			
	PLOT DATE = 1/9/2012	CHECKED -	REVISED -		ILLINOIS FED. AID PROJECT							
		DATE -	REVISED -									