


DATE	
BY	
DESIGNED	
PLOTTED	
NOTE BOOK	
AREAS CHECKED	

DATE	
BY	
DESIGNED	
PLOTTED	
NOTE BOOK	
AREAS CHECKED	

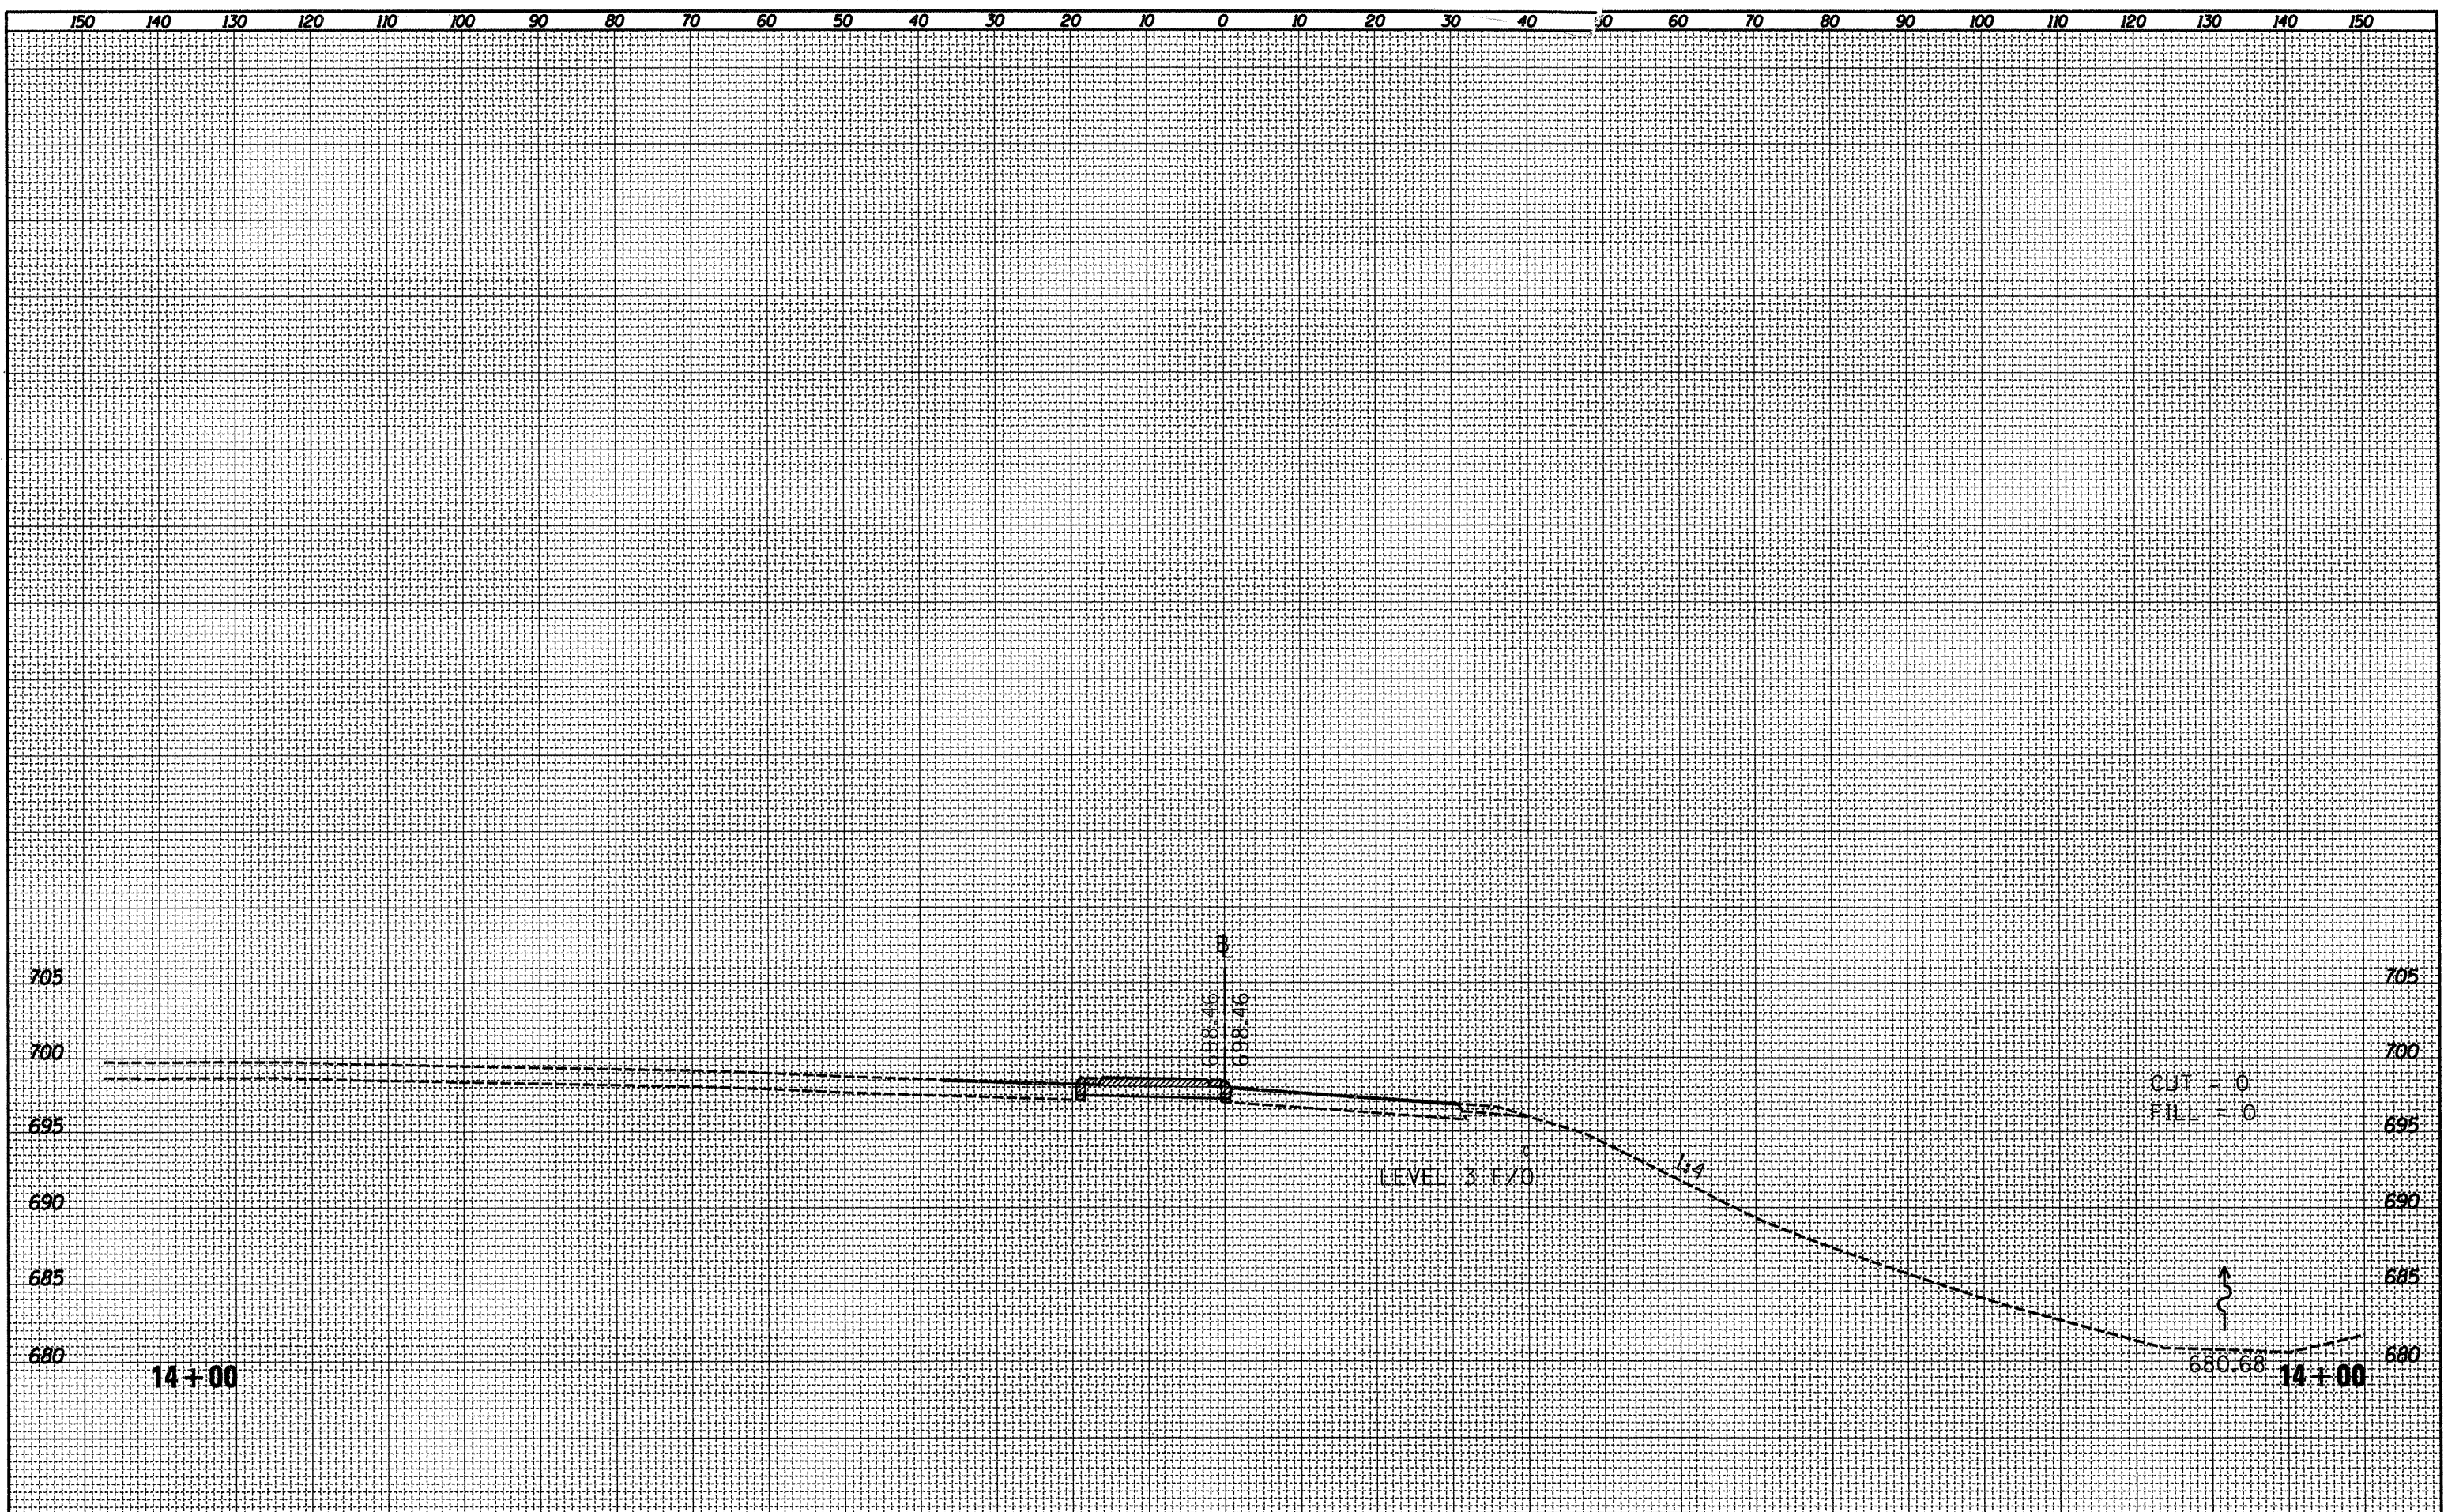

FILE NAME = D468914-topo.dgn	USER NAME = johnsonv	DESIGNED -	REVISED -	STATE OF ILLINOIS DEPARTMENT OF TRANSPORTATION	BROADWAY RAMP D CROSS SECTIONS				
	PLLOT SCALE = 20,0000' / 1in.	DRAWN -	REVISED -		F.A.I. RTE. 155	SECTION 901108RS-4(107,106,106XIRS-2)	COUNTY TAZEWELL	TOTAL SHEETS 92	SHEET NO. 92
	PLLOT DATE = 1/9/2012	CHECKED -	REVISED -		SCALE: 1"=10'H; 5'V SHEET NO. 5 OF 5 SHEETS STA. 14+00 TO STA. 14+00				
		DATE -	REVISED -		CONTRACT NO. 68914 ILLINOIS FED. AID PROJECT				