
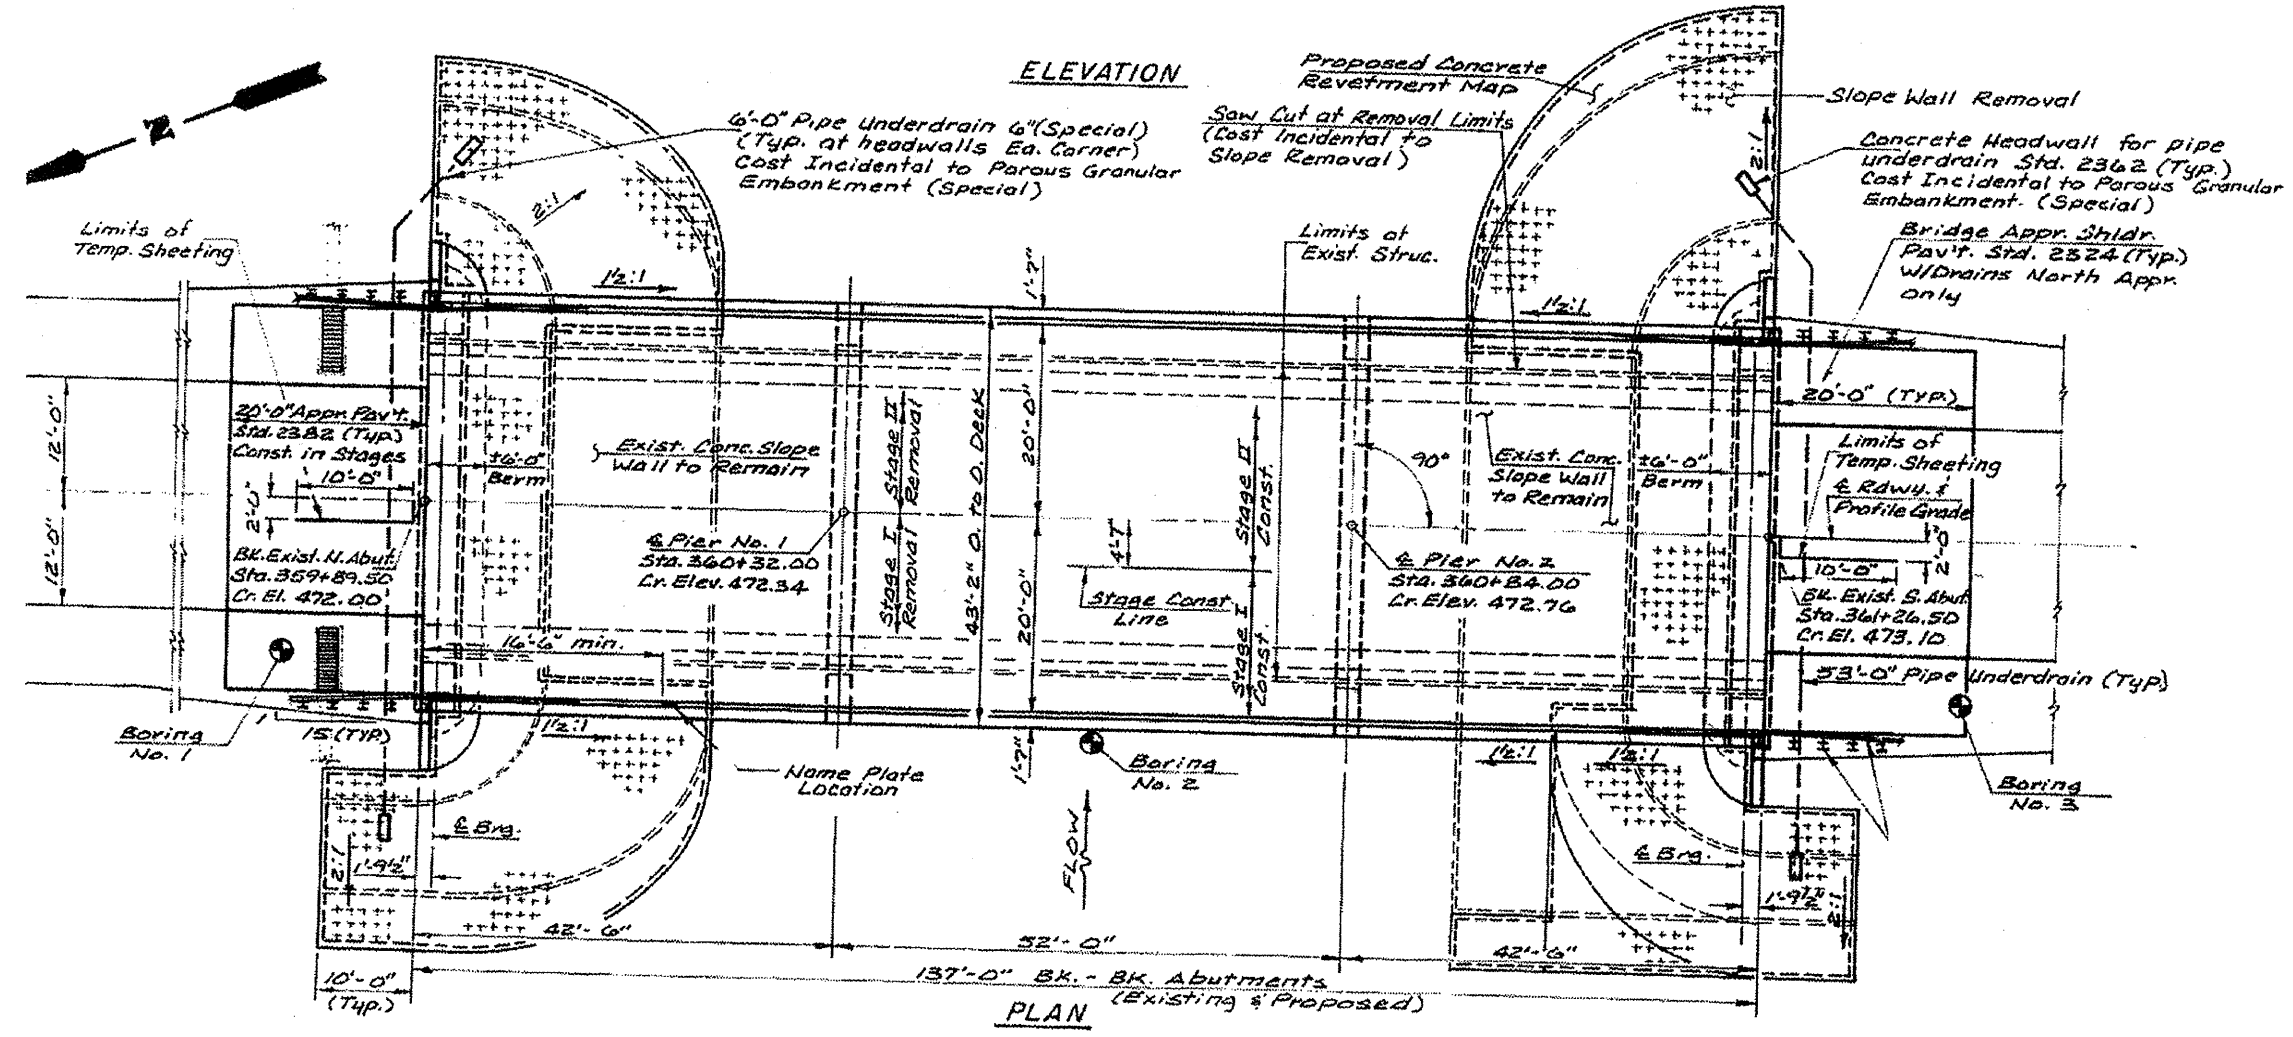


Location 1 S.N. 062-0056 Information Only

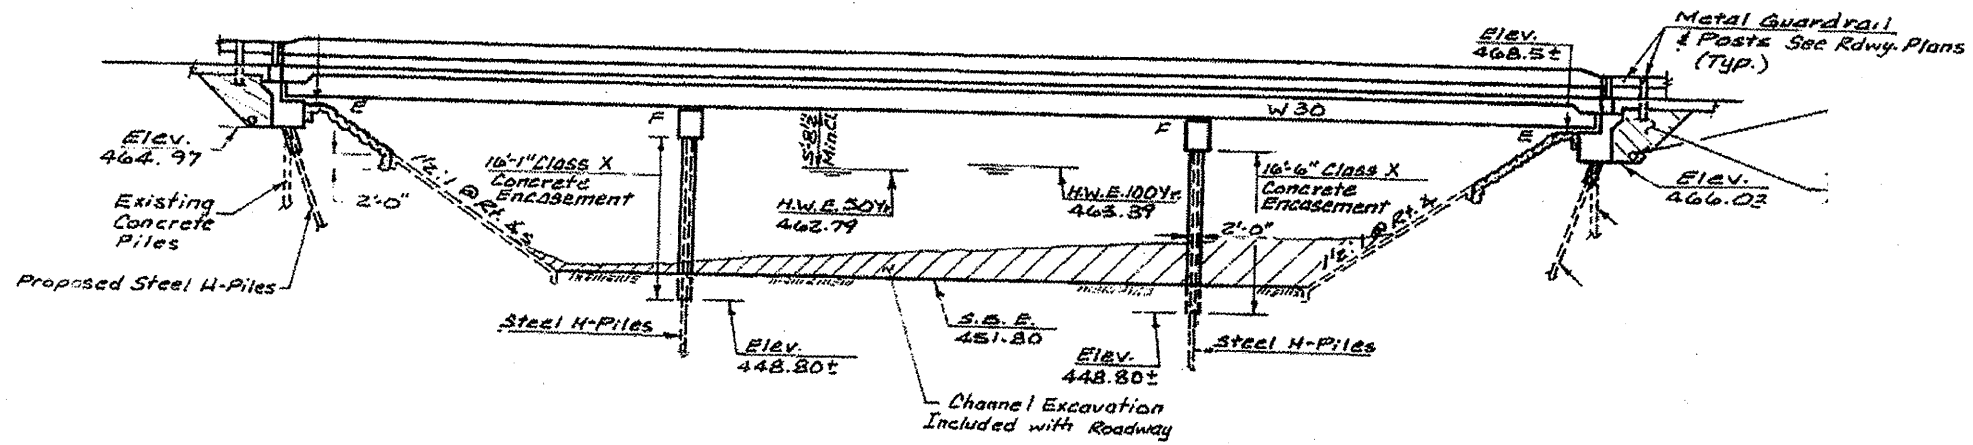

FILE NAME 0622 Metallizing	USER NAME Aduch	DESIGNED	REVISED	STATE OF ILLINOIS DEPARTMENT OF TRANSPORTATION	SCALE: _____ SHEET _____ OF _____ SHEETS STA. _____ TO STA. _____	SECTION D4 Metallizing 2012	COUNTY Marshallwoodford	TOTAL SHEETS	SHEET NO.
	PLOT SCALE 1/4" = 1'-0"	CHECKED	REVISED					21	5
	PLOT DATE 12/29/2011	DATE	REVISED					CONTRACT NO. 68A62	
	ILLINOIS PER. AID PROJECT								