


Location 1 S.N. 062-0056 Information Only

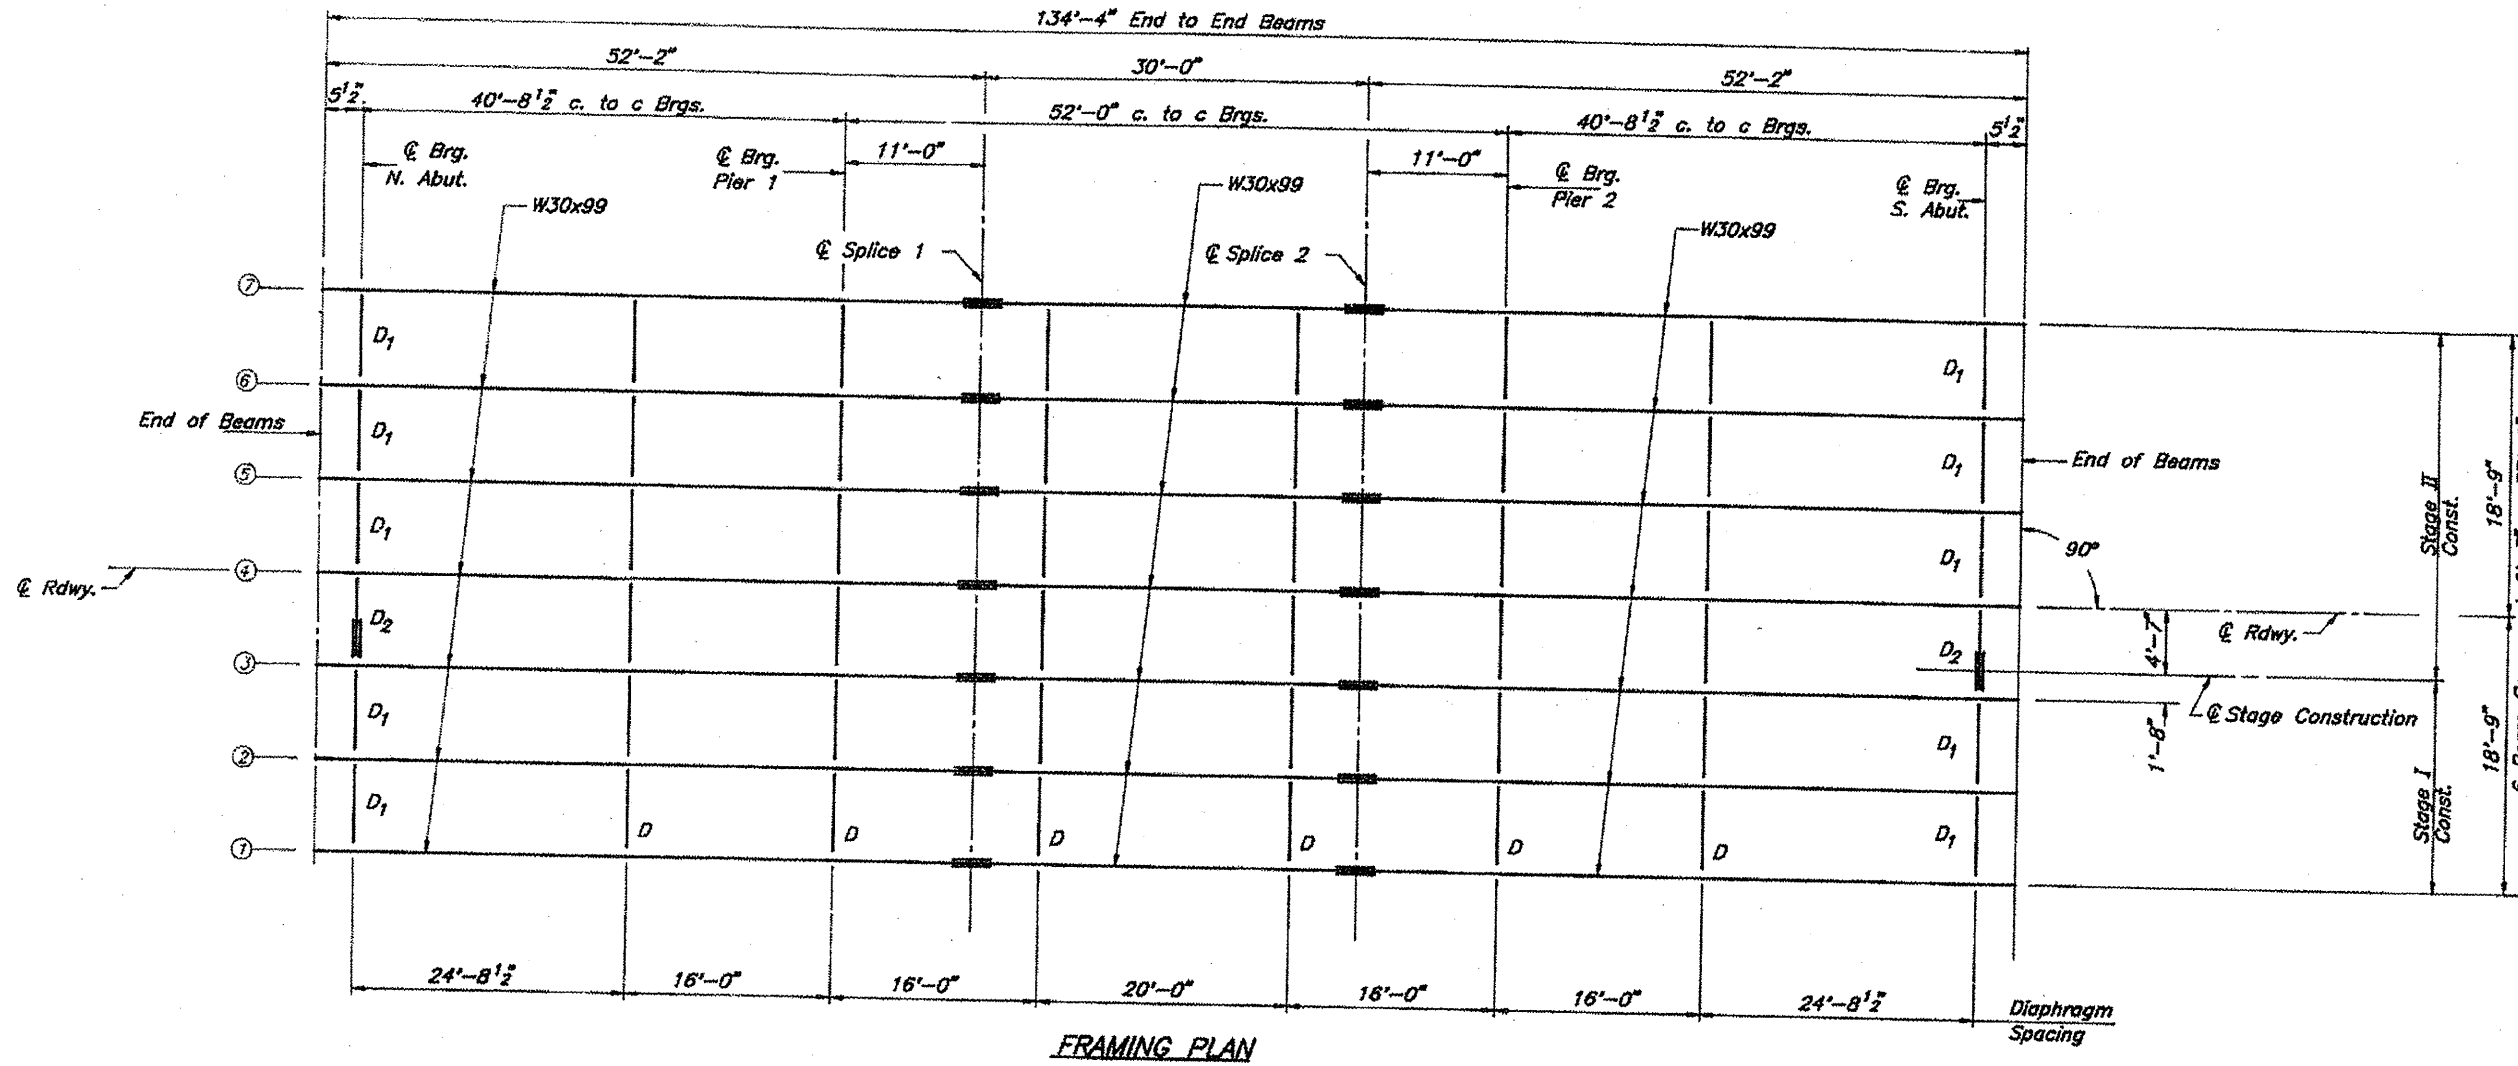

FILE NAME 062-0056 Metalize.dgn	USER NAME Adeola	DESIGNED -	REVISED -	STATE OF ILLINOIS DEPARTMENT OF TRANSPORTATION	SCALE: _____	SHEET _____	OF _____	SHEETS	STA. _____	TO STA. _____	
	PLOT SCALE 1/4" = 1'-0"	CHECKED -	REVISED -		F.A. RTE. Var	SECTION D4 Metalizing 2012	COUNTY Marshall-woodford	TOTAL SHEETS 21	SHEET NO. 6		
	PLOT DATE 12/29/2011	DATE -	REVISED -		CONTRACT NO. 68A62	ILLINOIS FED. AID PROJECT					