
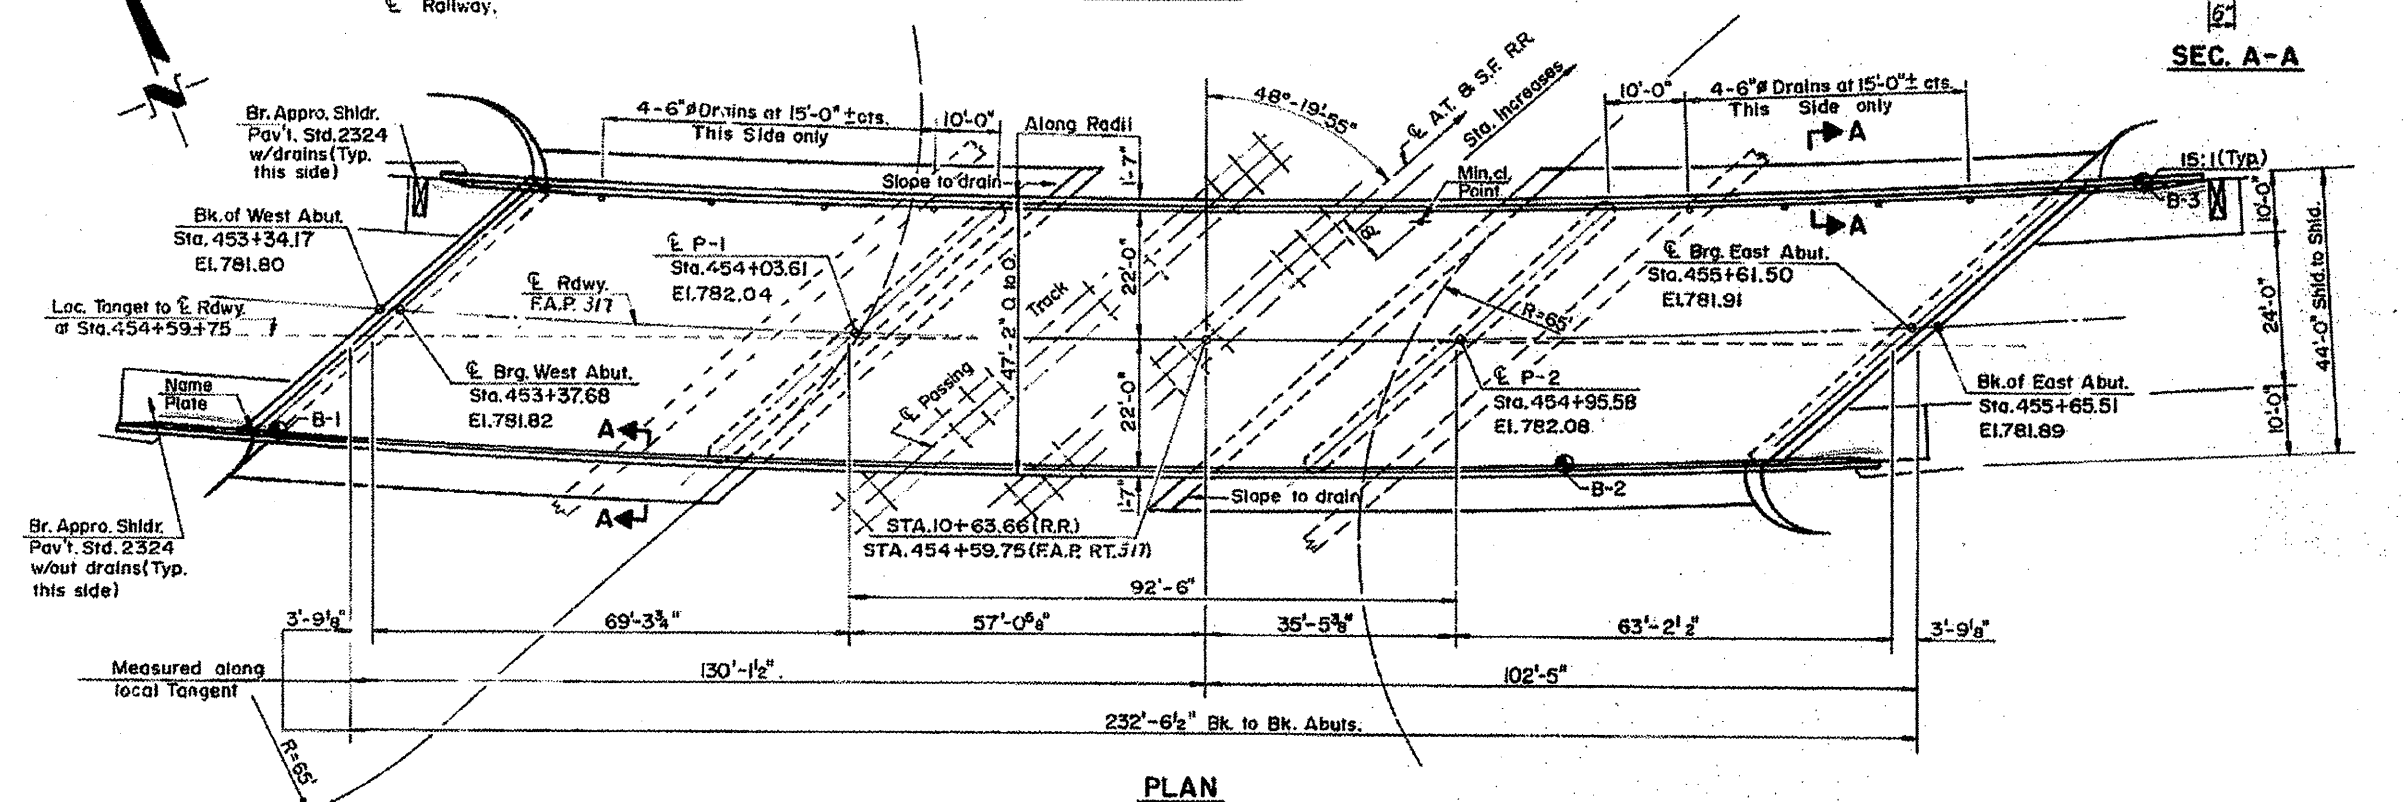


Location 4 S.N. 102-0046 Information Only

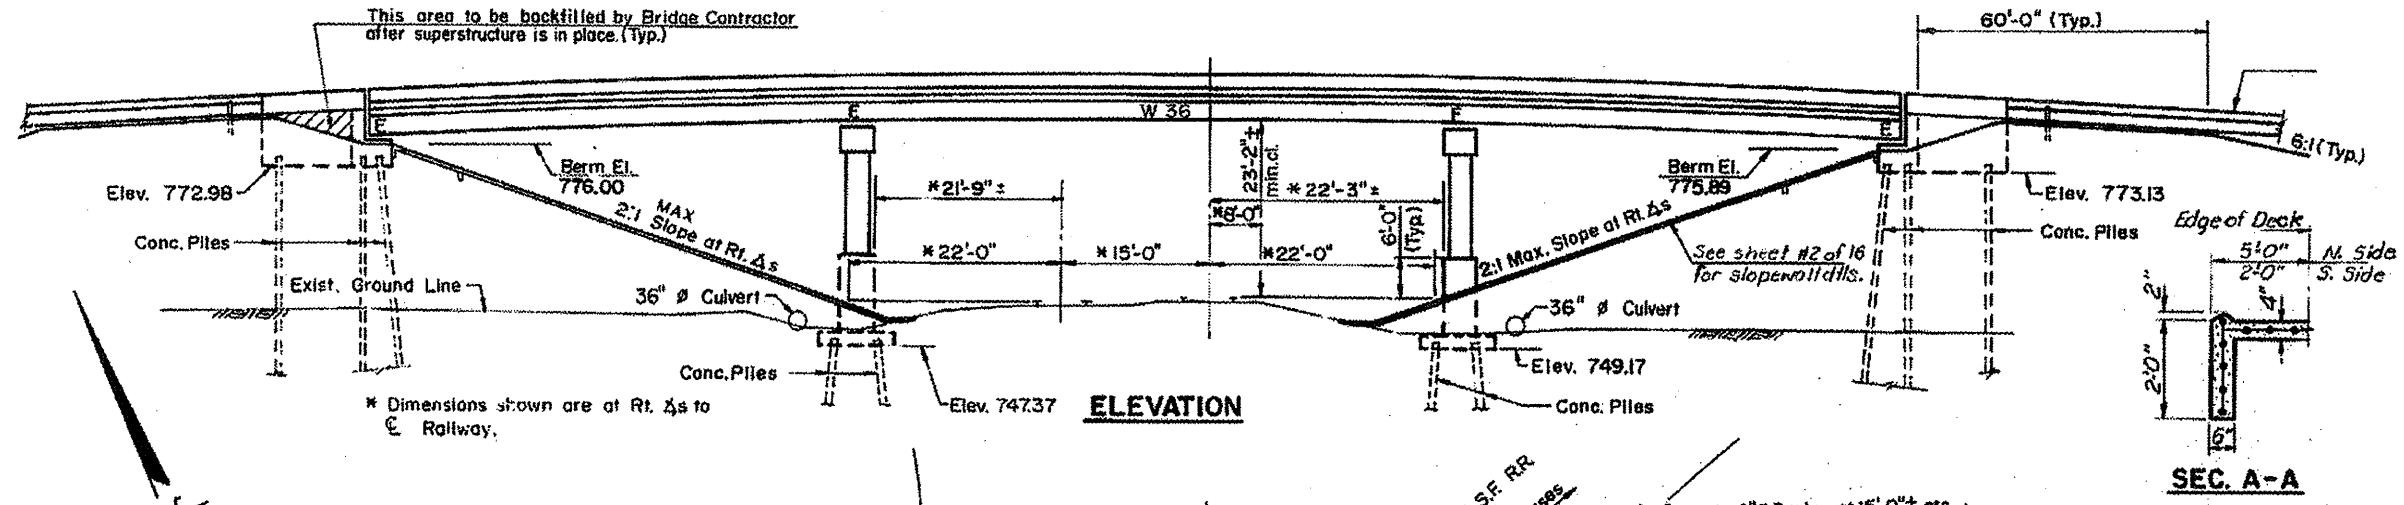

FILE NAME 68A62 Metalroadgr	USER NAME AducaDR	DESIGNED	REVISD	STATE OF ILLINOIS DEPARTMENT OF TRANSPORTATION	SCALE: _____ SHEET _____ OF _____ SHEETS STA. _____ TO STA. _____	F.A. RTE.	SECTION	COUNTY	TOTAL SHEETS	SHEET NO.
	PLT SCALE 1/8" = 1' ±	CHECKED	REVISD			Var	D4 Metalizing 2012	Marshall-woodford	21	14
PLT DATE 12/29/2011	DATE	REVISD		CONTRACT NO. 68A62						